

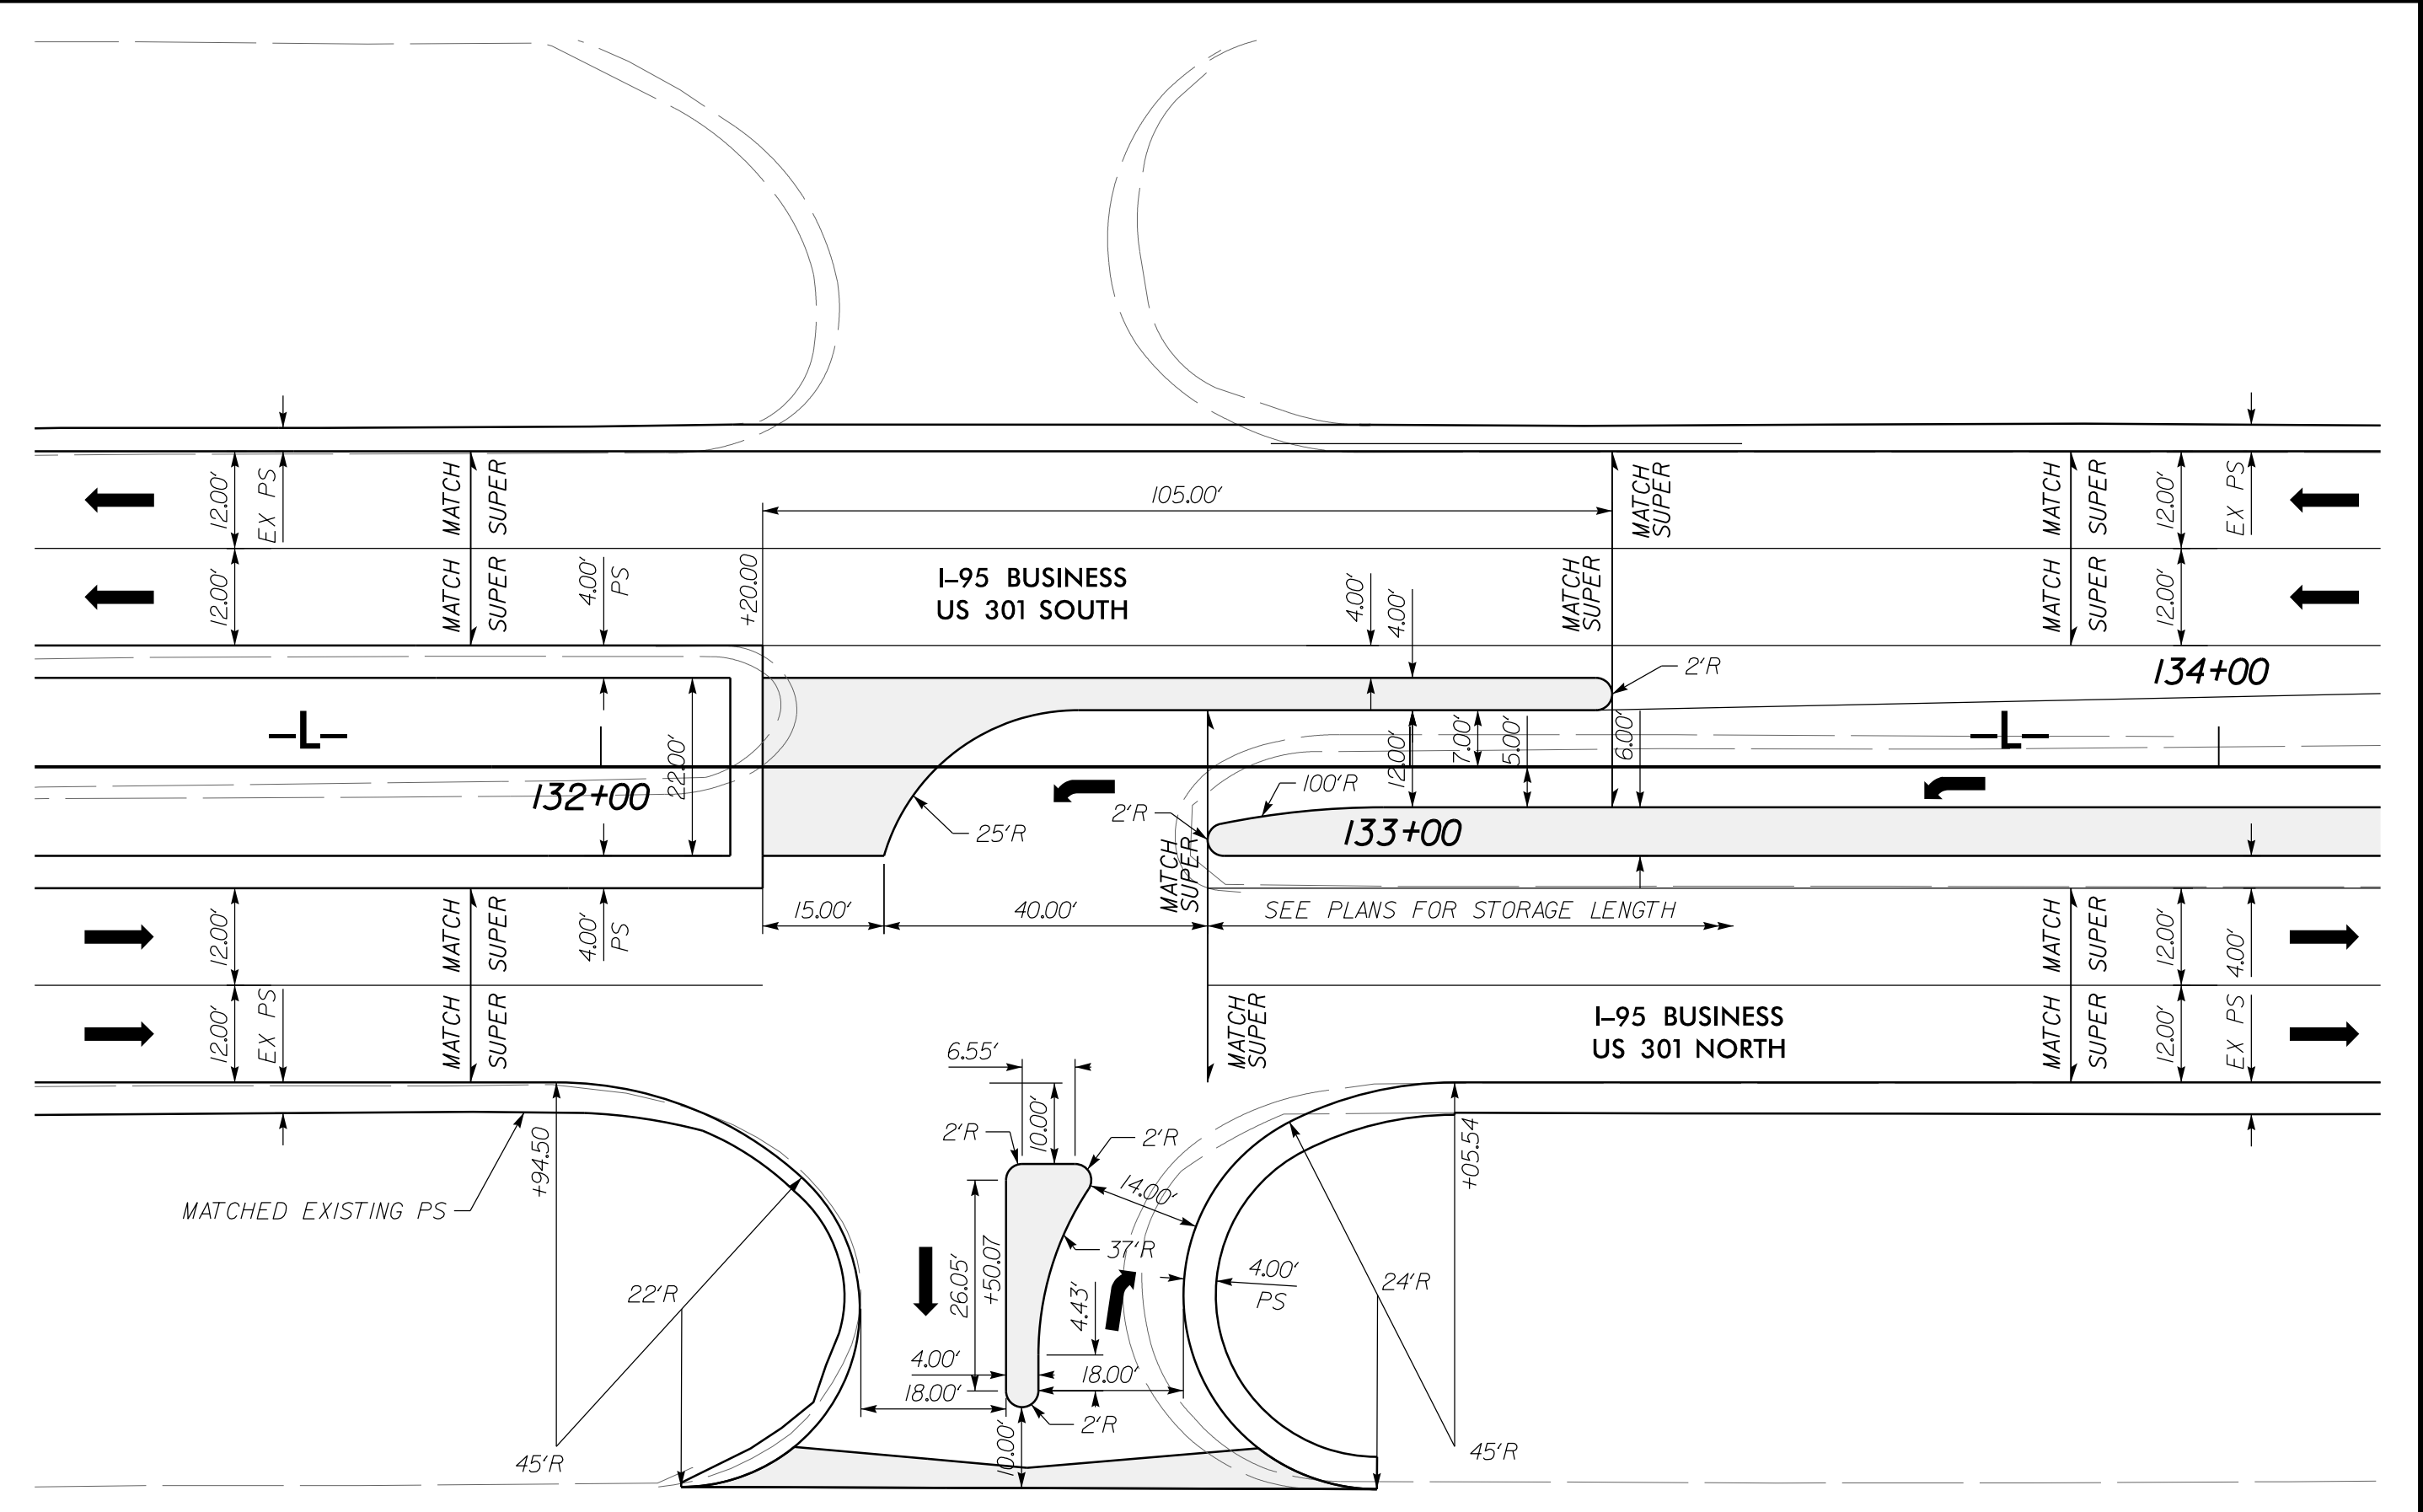
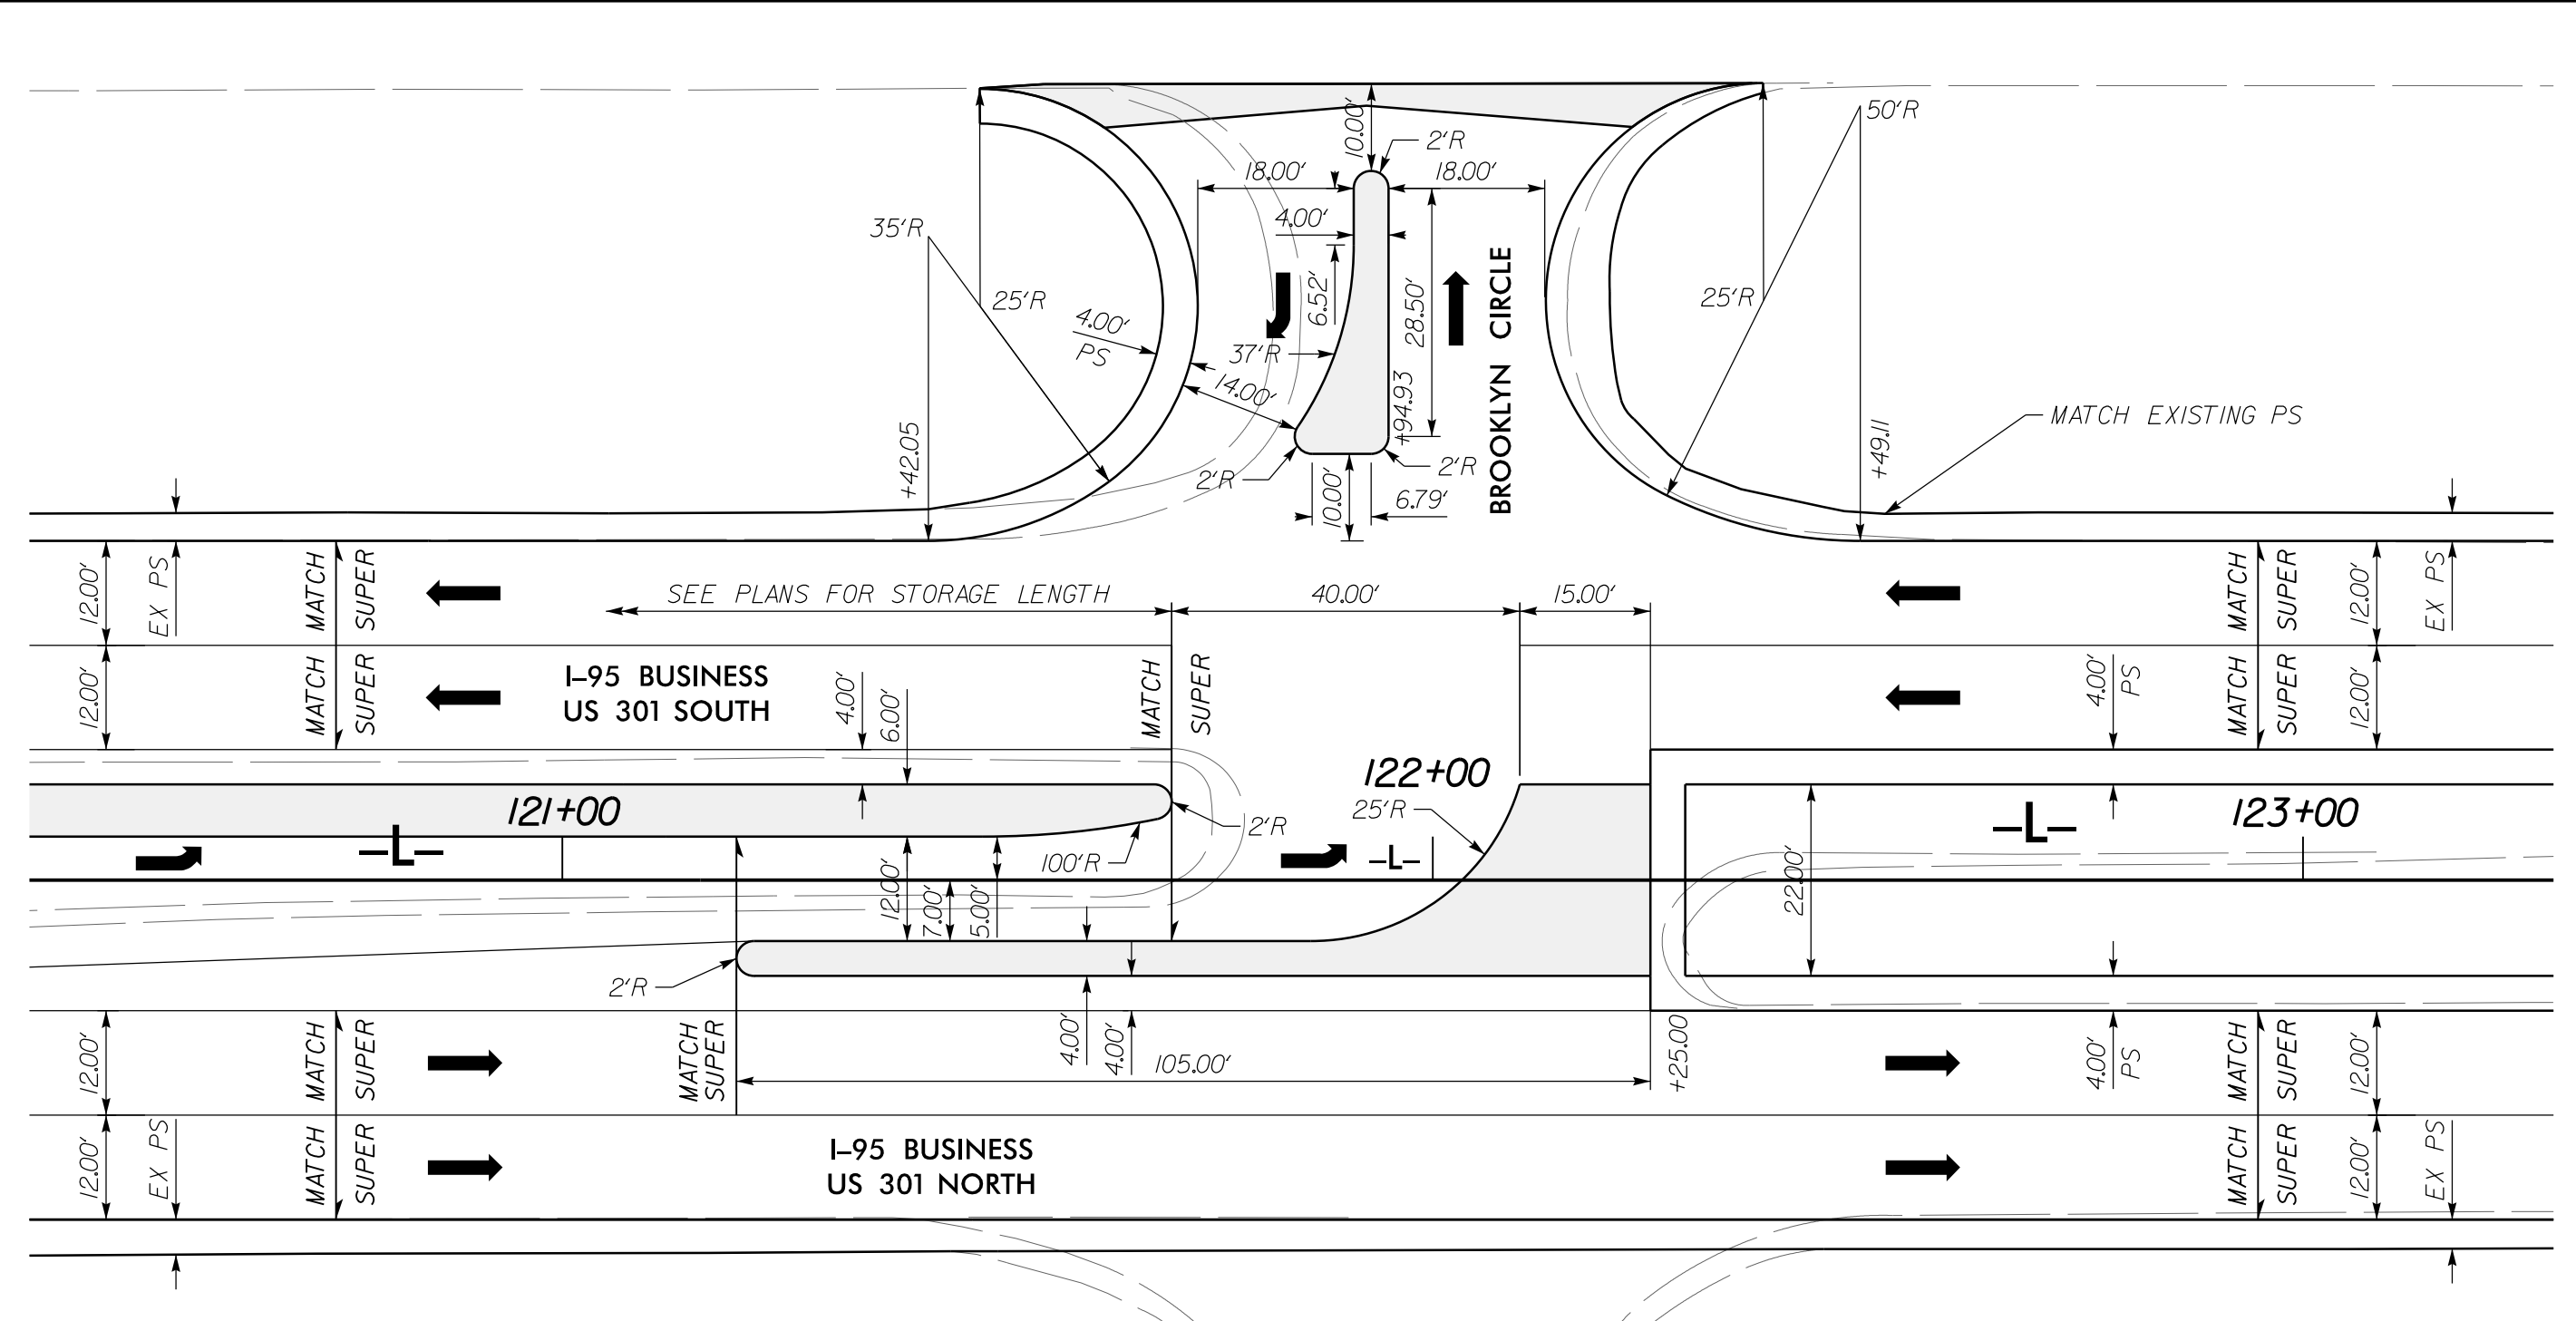


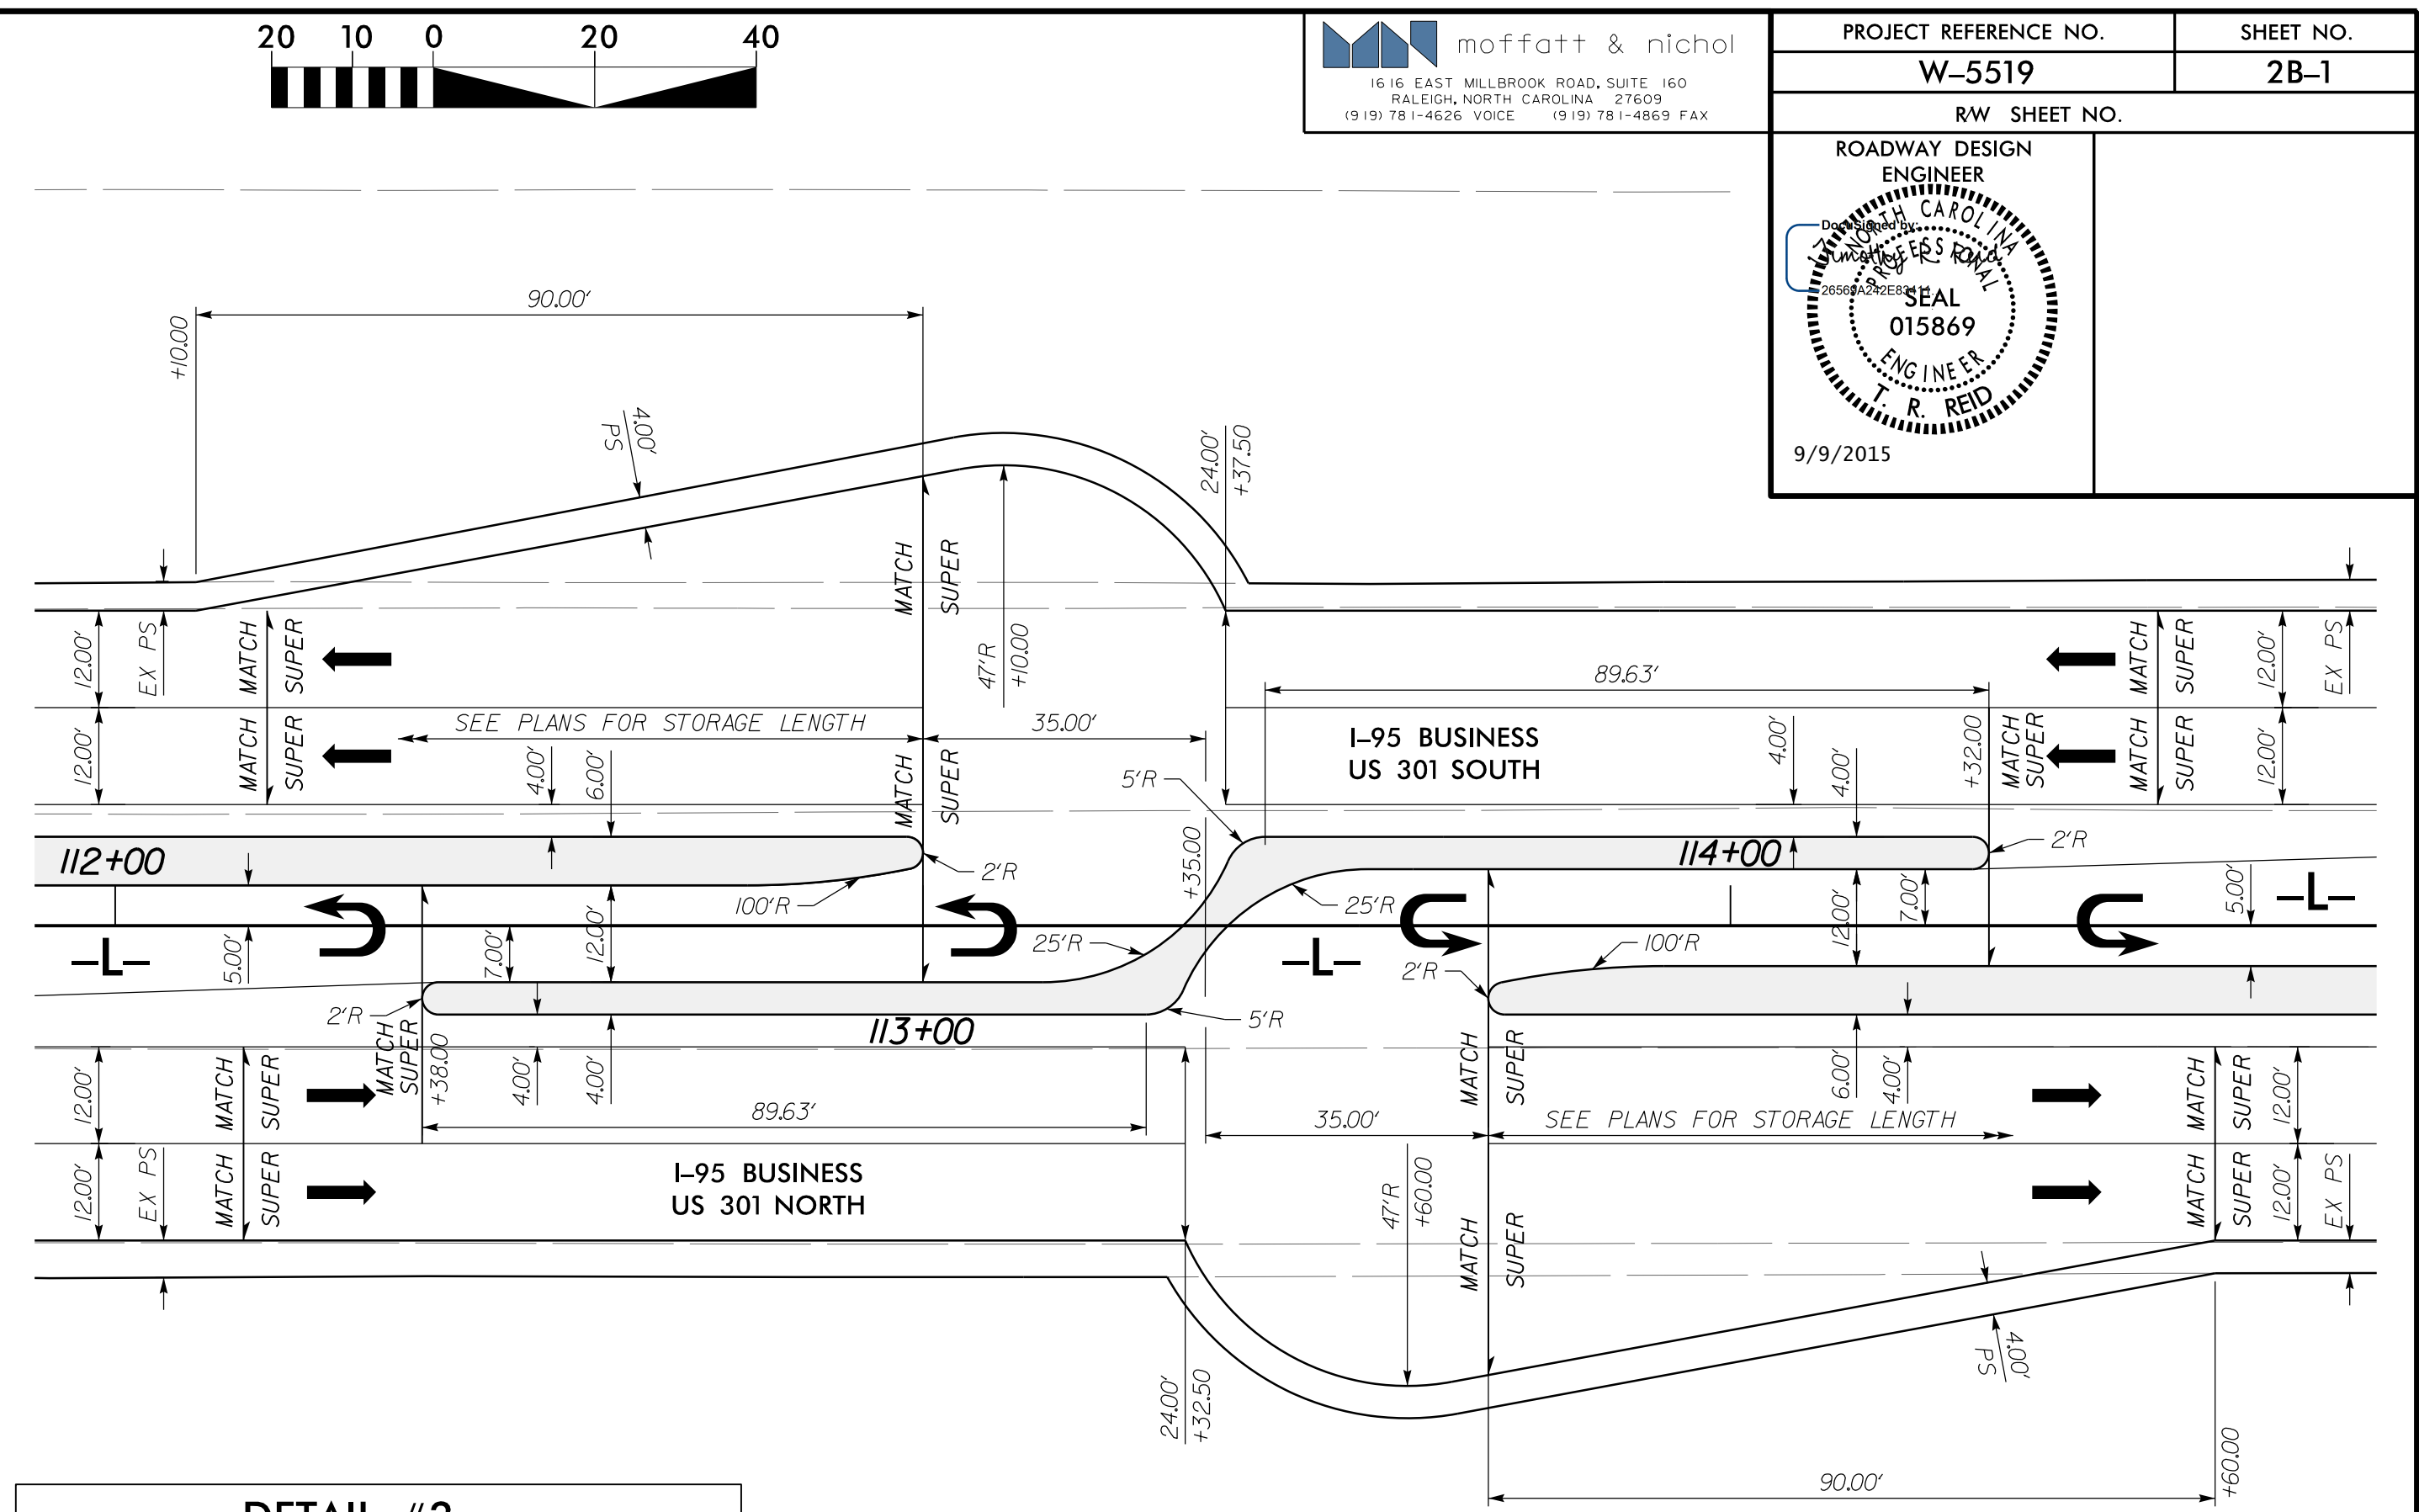

1616 EAST MILLBROOK ROAD, SUITE 160
RALEIGH, NORTH CAROLINA 27609
19191 781-4626 VOICE 19191 781-4869 FAX

PROJECT REFERENCE NO. W-5519	SHEET NO. 2B-1
RW SHEET NO.	
ROADWAY DESIGN ENGINEER T. REID SEAL 015869 9/9/2015	

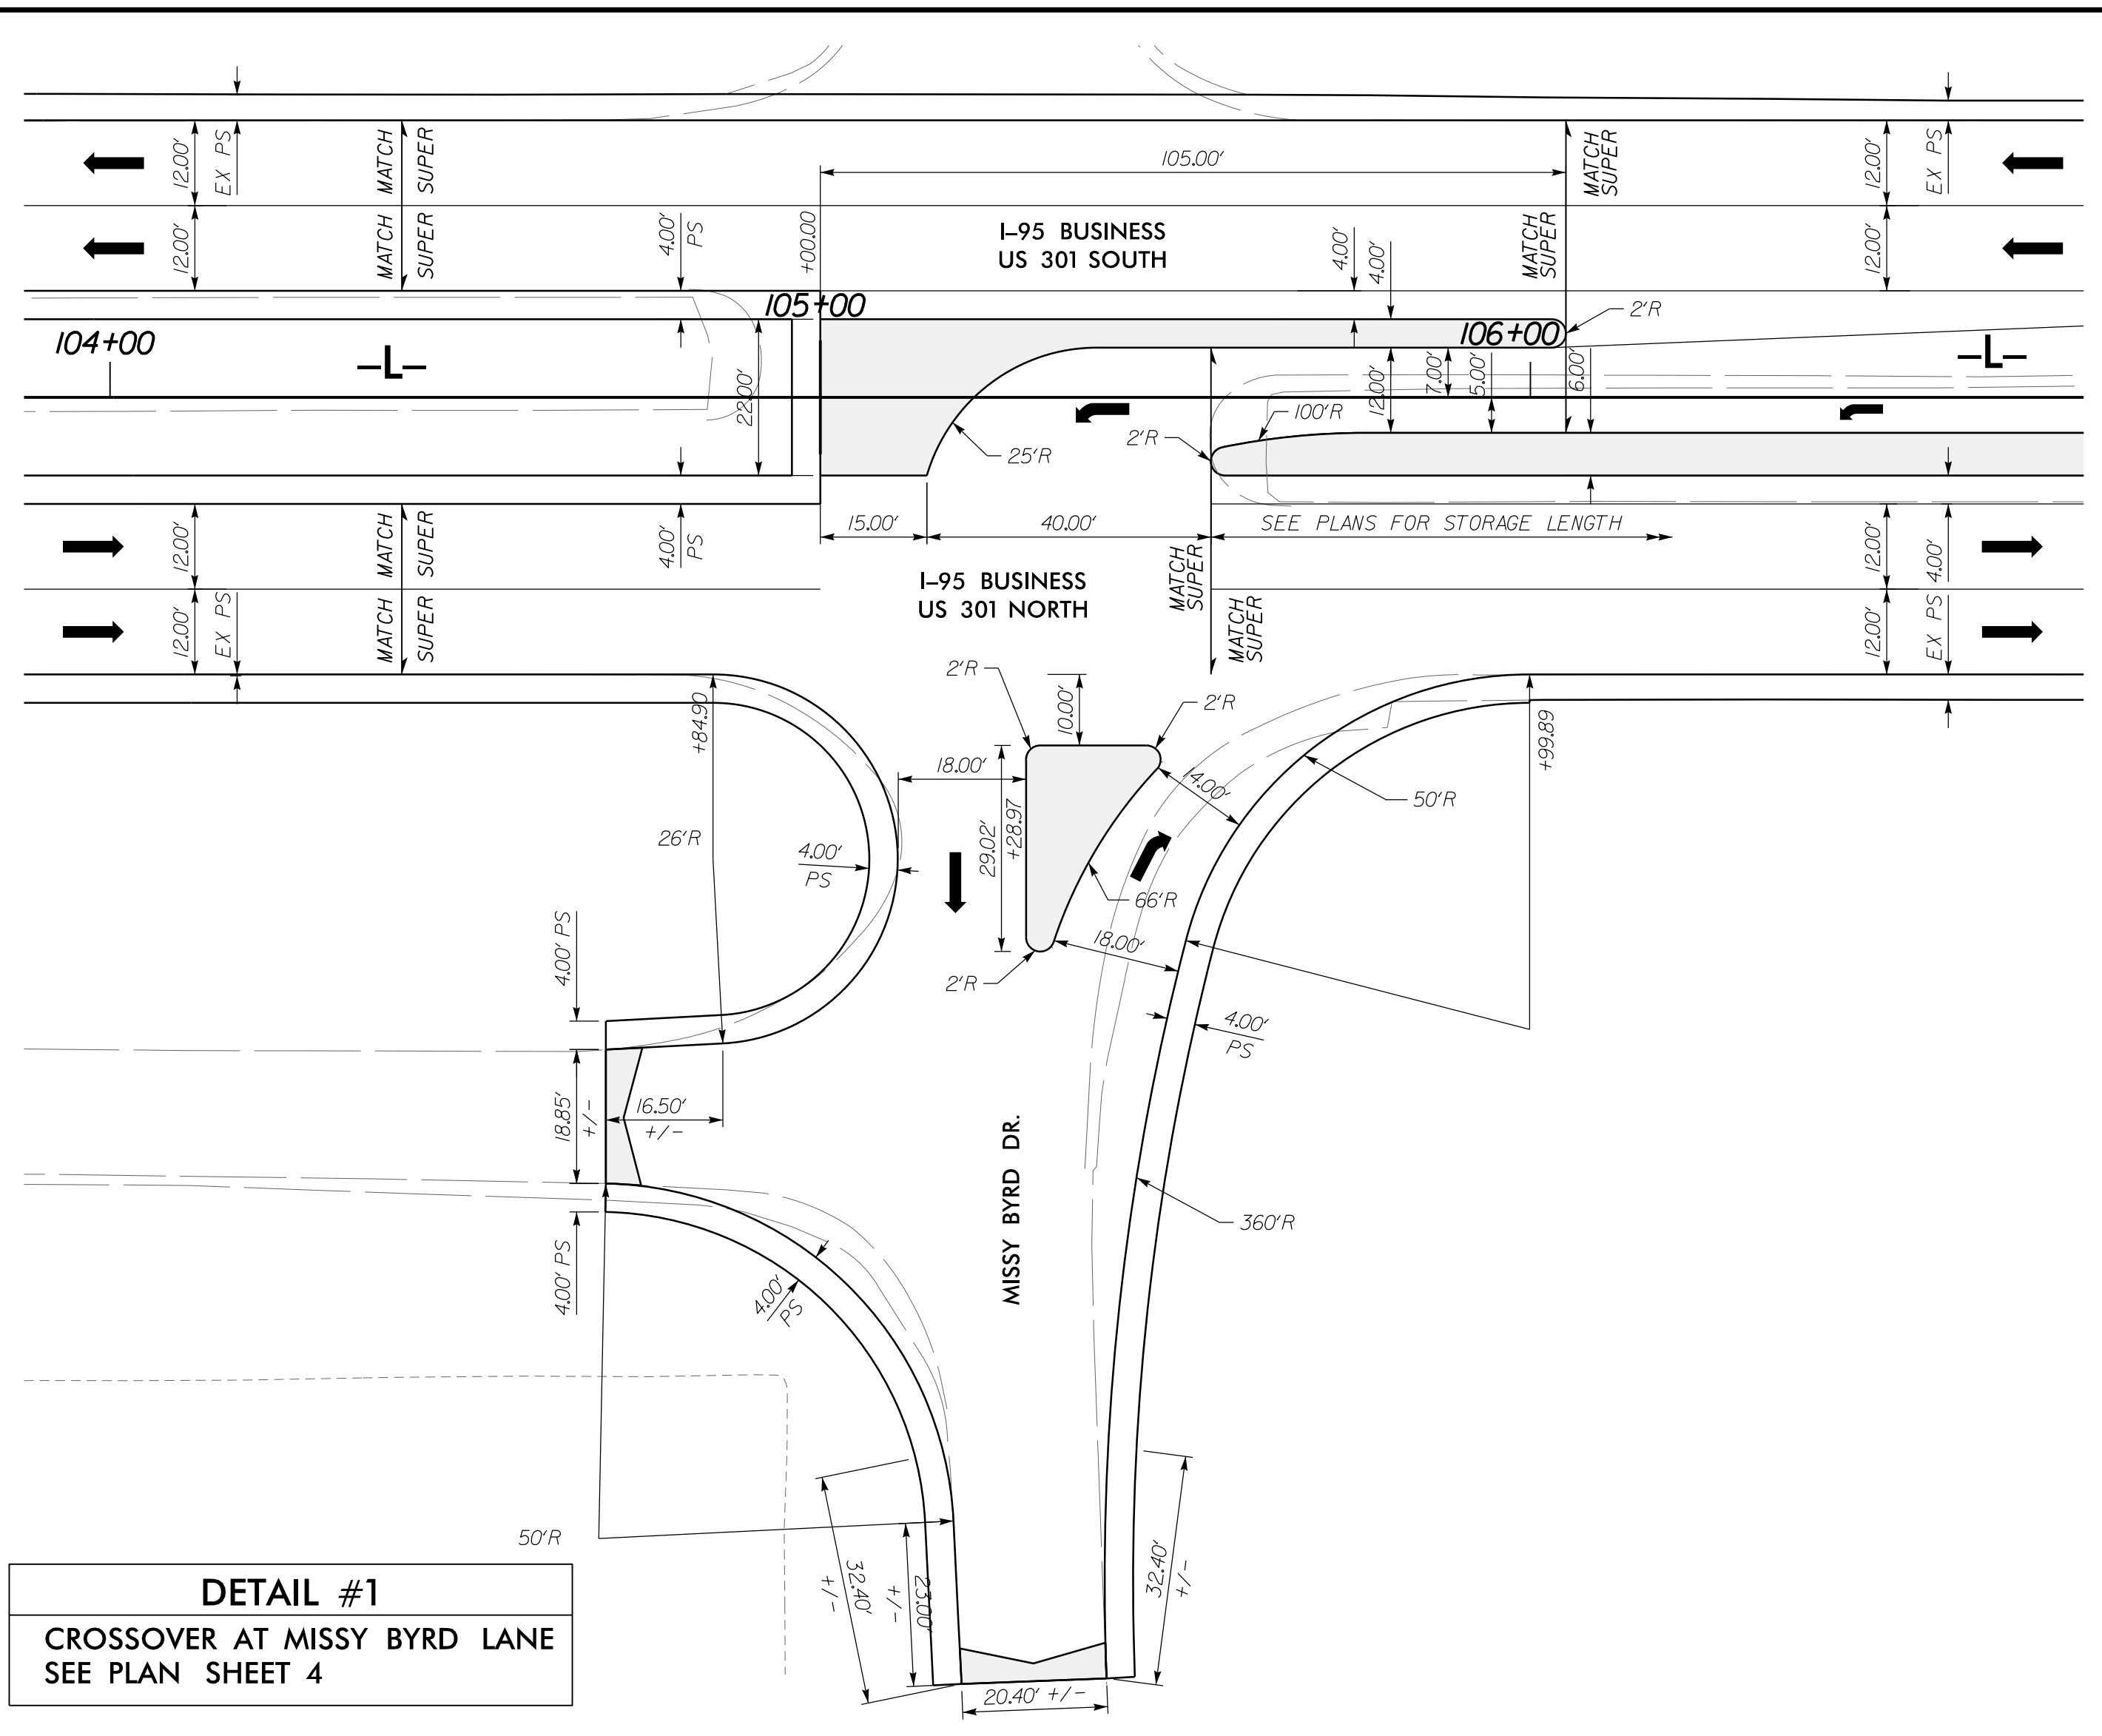

P:\8467\Cadd\W-5519\Roadway\Proj\W-5519_rdy_psh_2B.dgn
9/2/2015 10:46:27 AM