



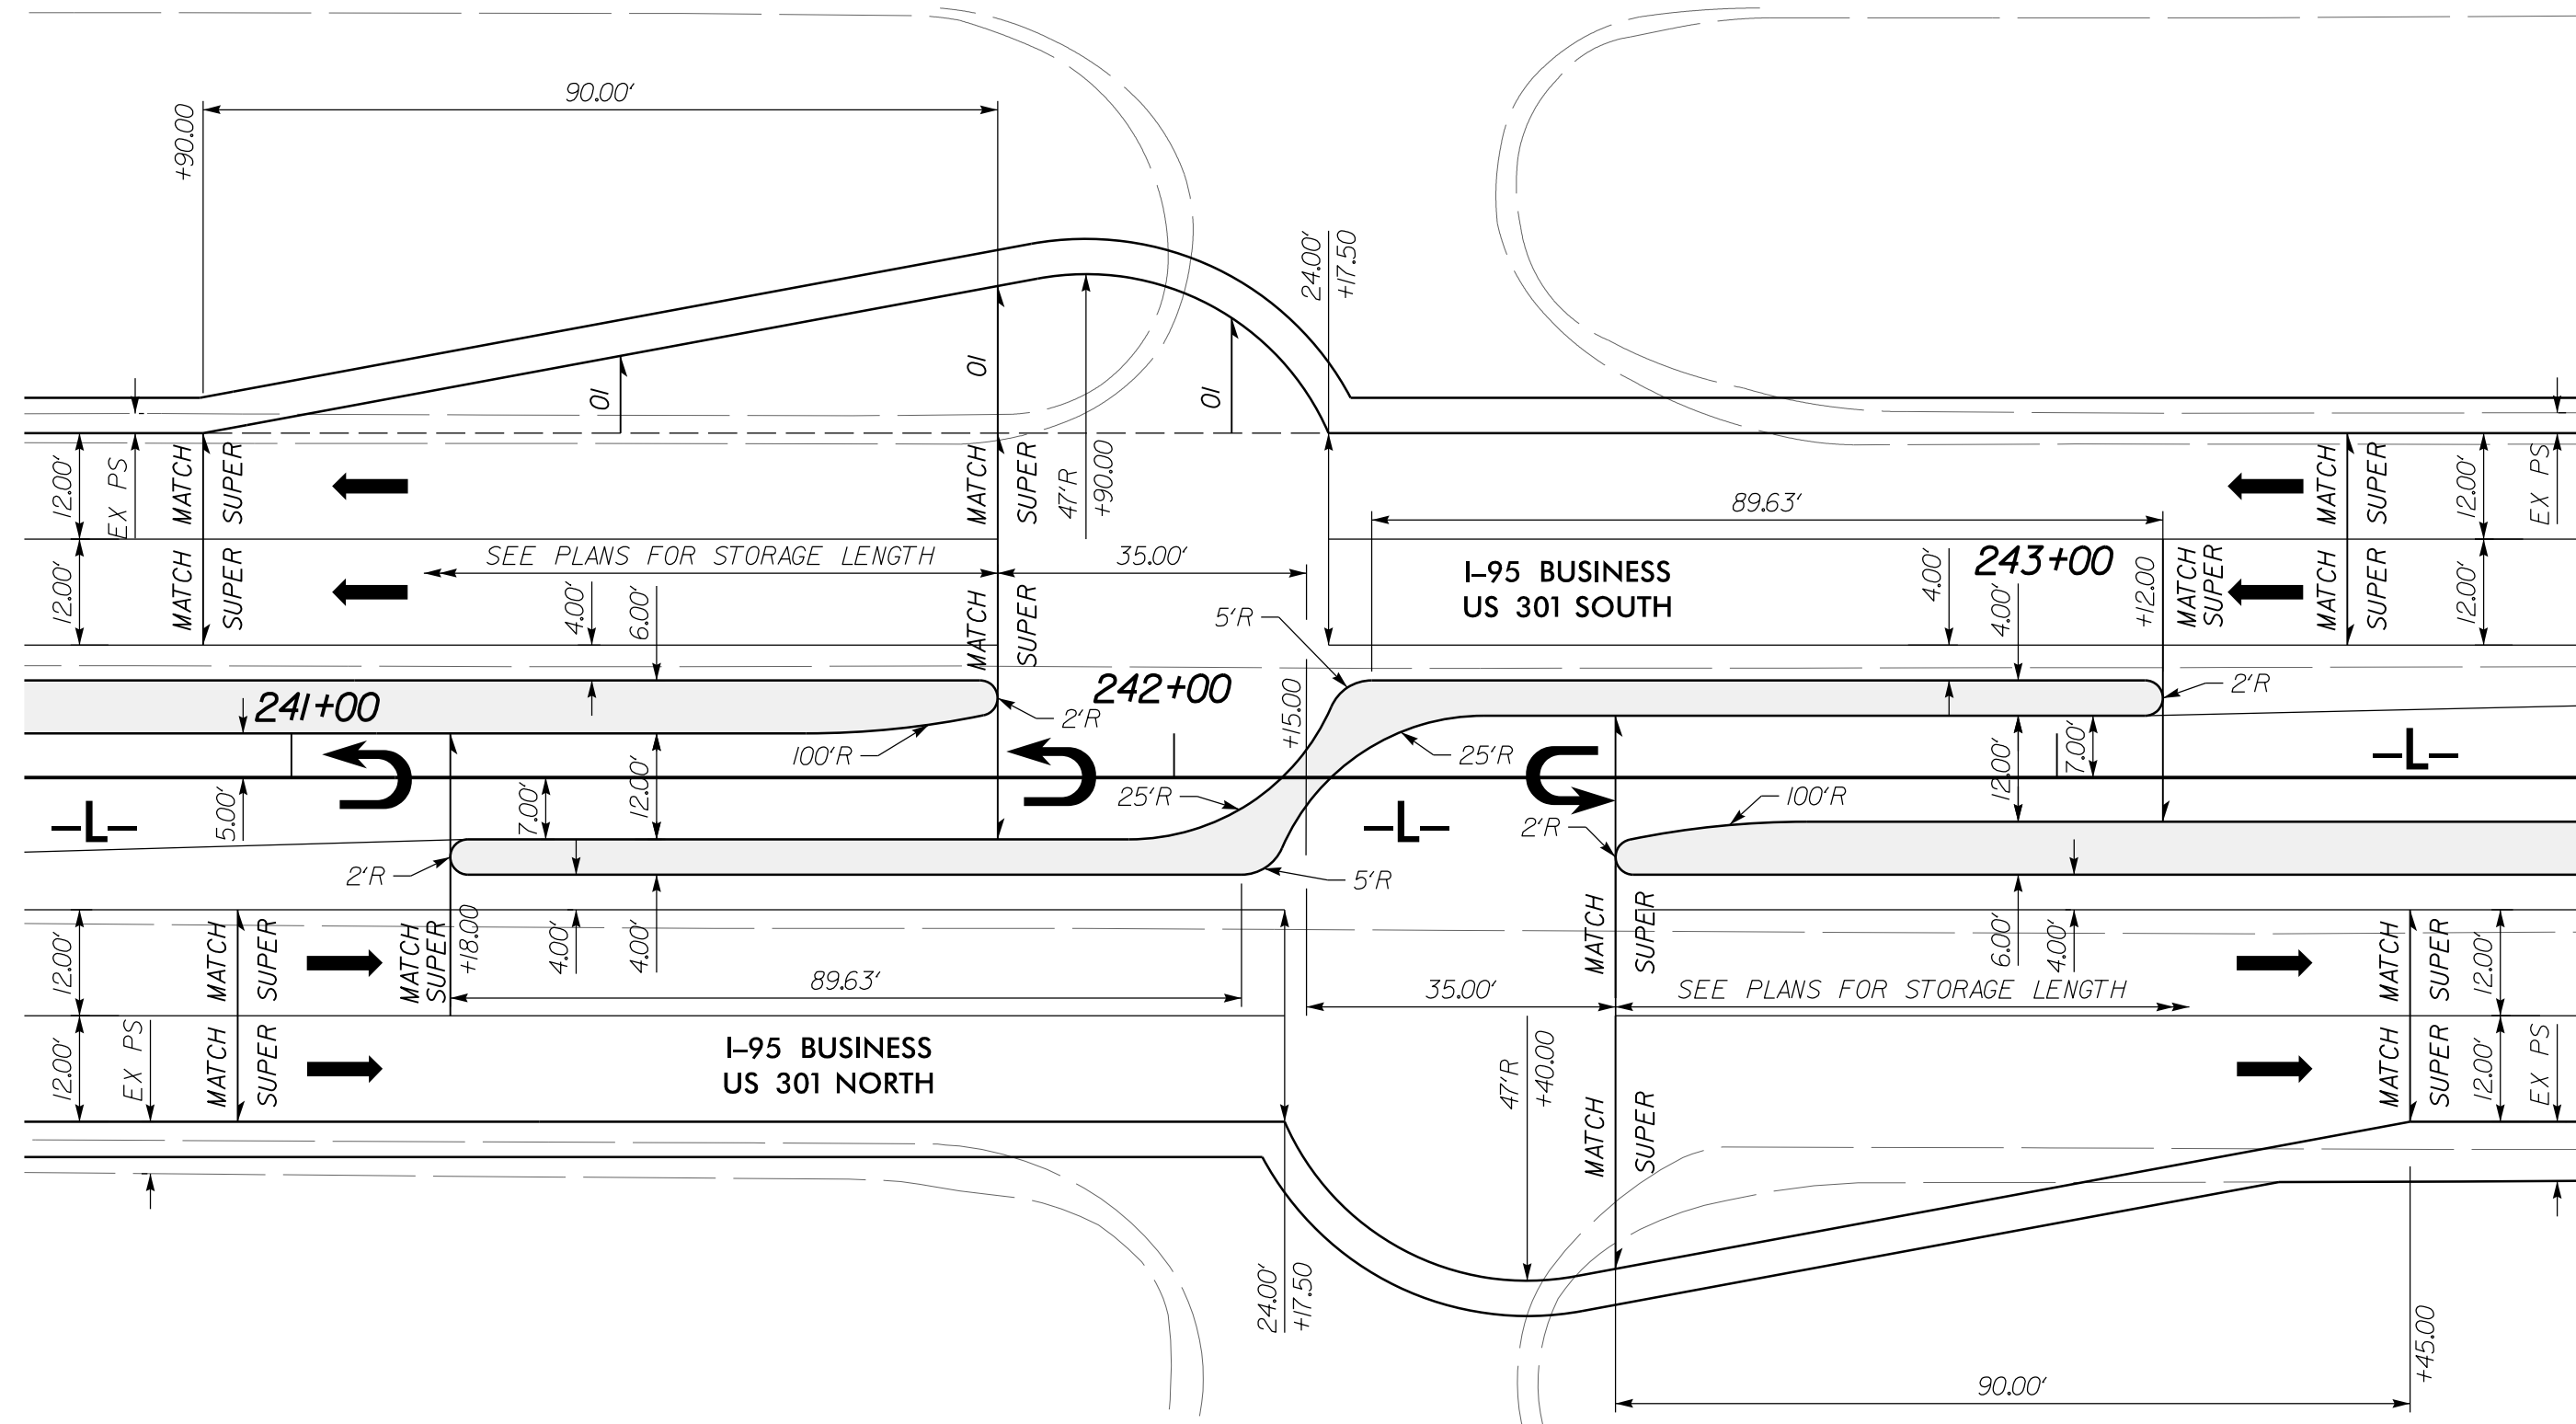


1616 EAST MILLBROOK ROAD, SUITE 160
RALEIGH, NORTH CAROLINA 27609
19191 781-4626 VOICE 19191 781-4869 FAX


PROJECT REFERENCE NO.	SHEET NO.
W-5519	2B-3
RW SHEET NO.	

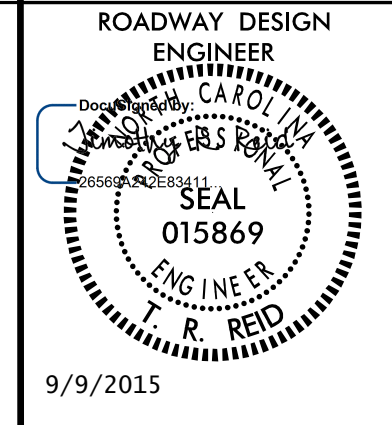


DETAIL #9
U-TURNS SOUTH OF ANGEL DRIVE
SEE PLAN SHEET 14

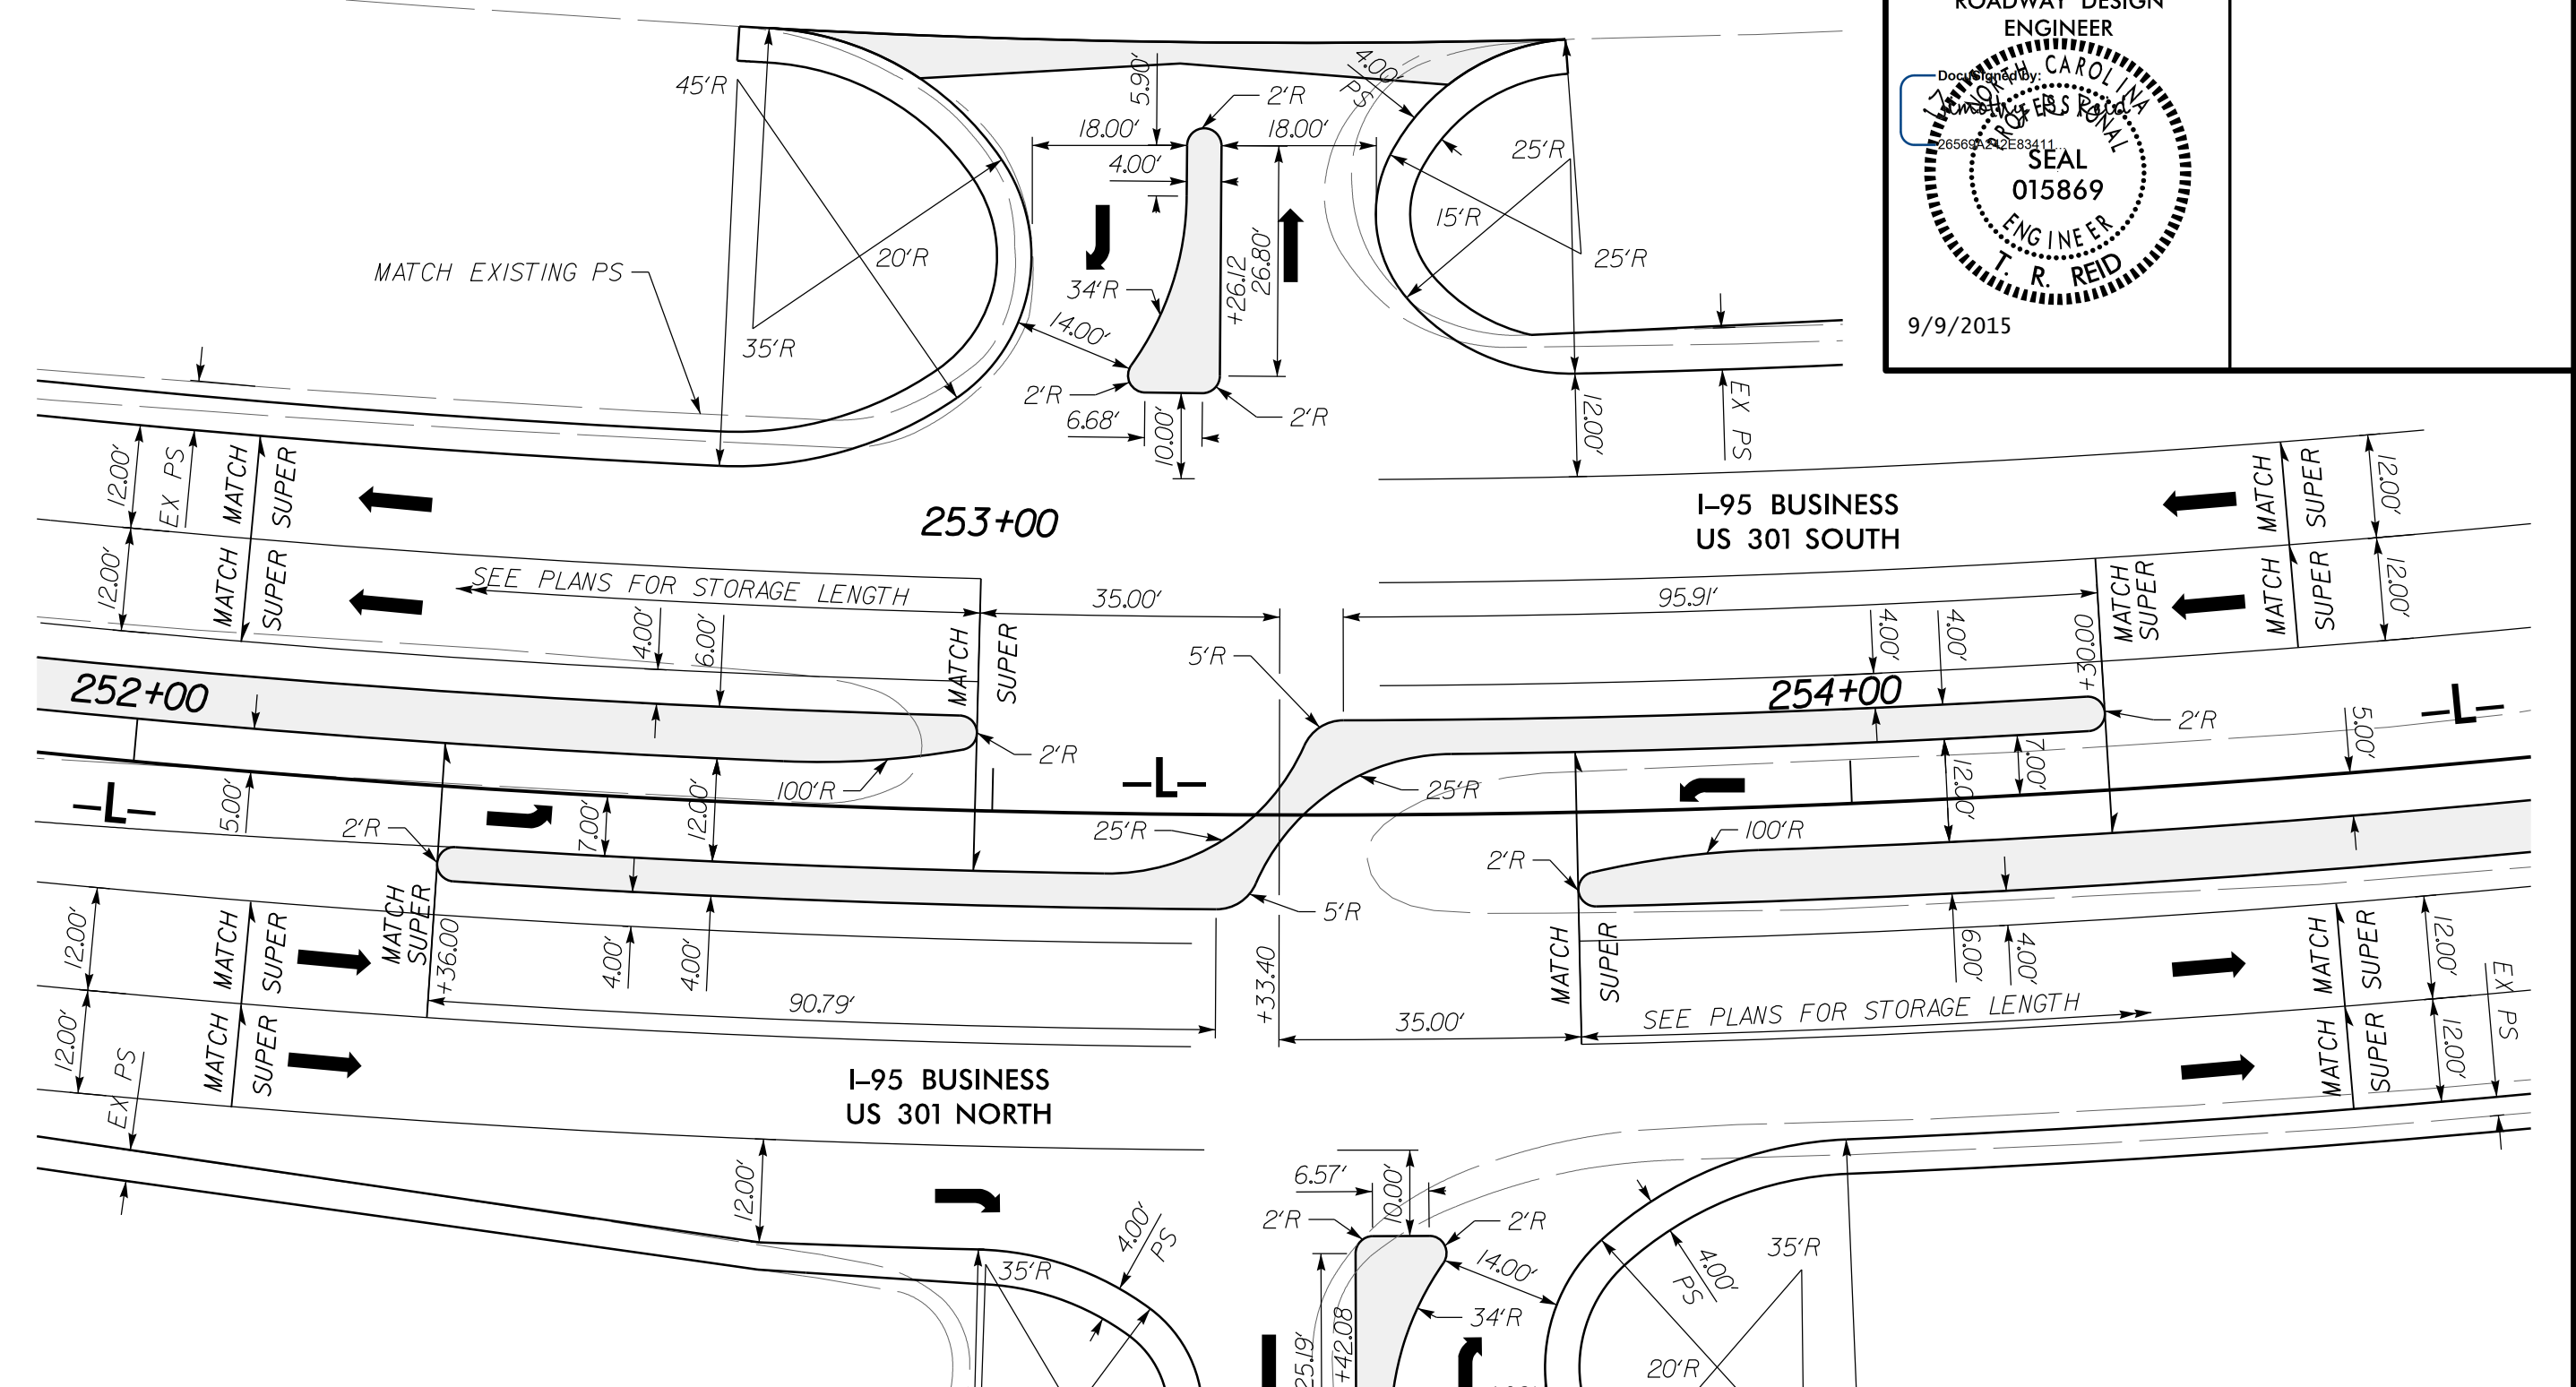

DETAIL #10
CROSSOVER AT ANGEL DRIVE
SEE PLAN SHEET 15

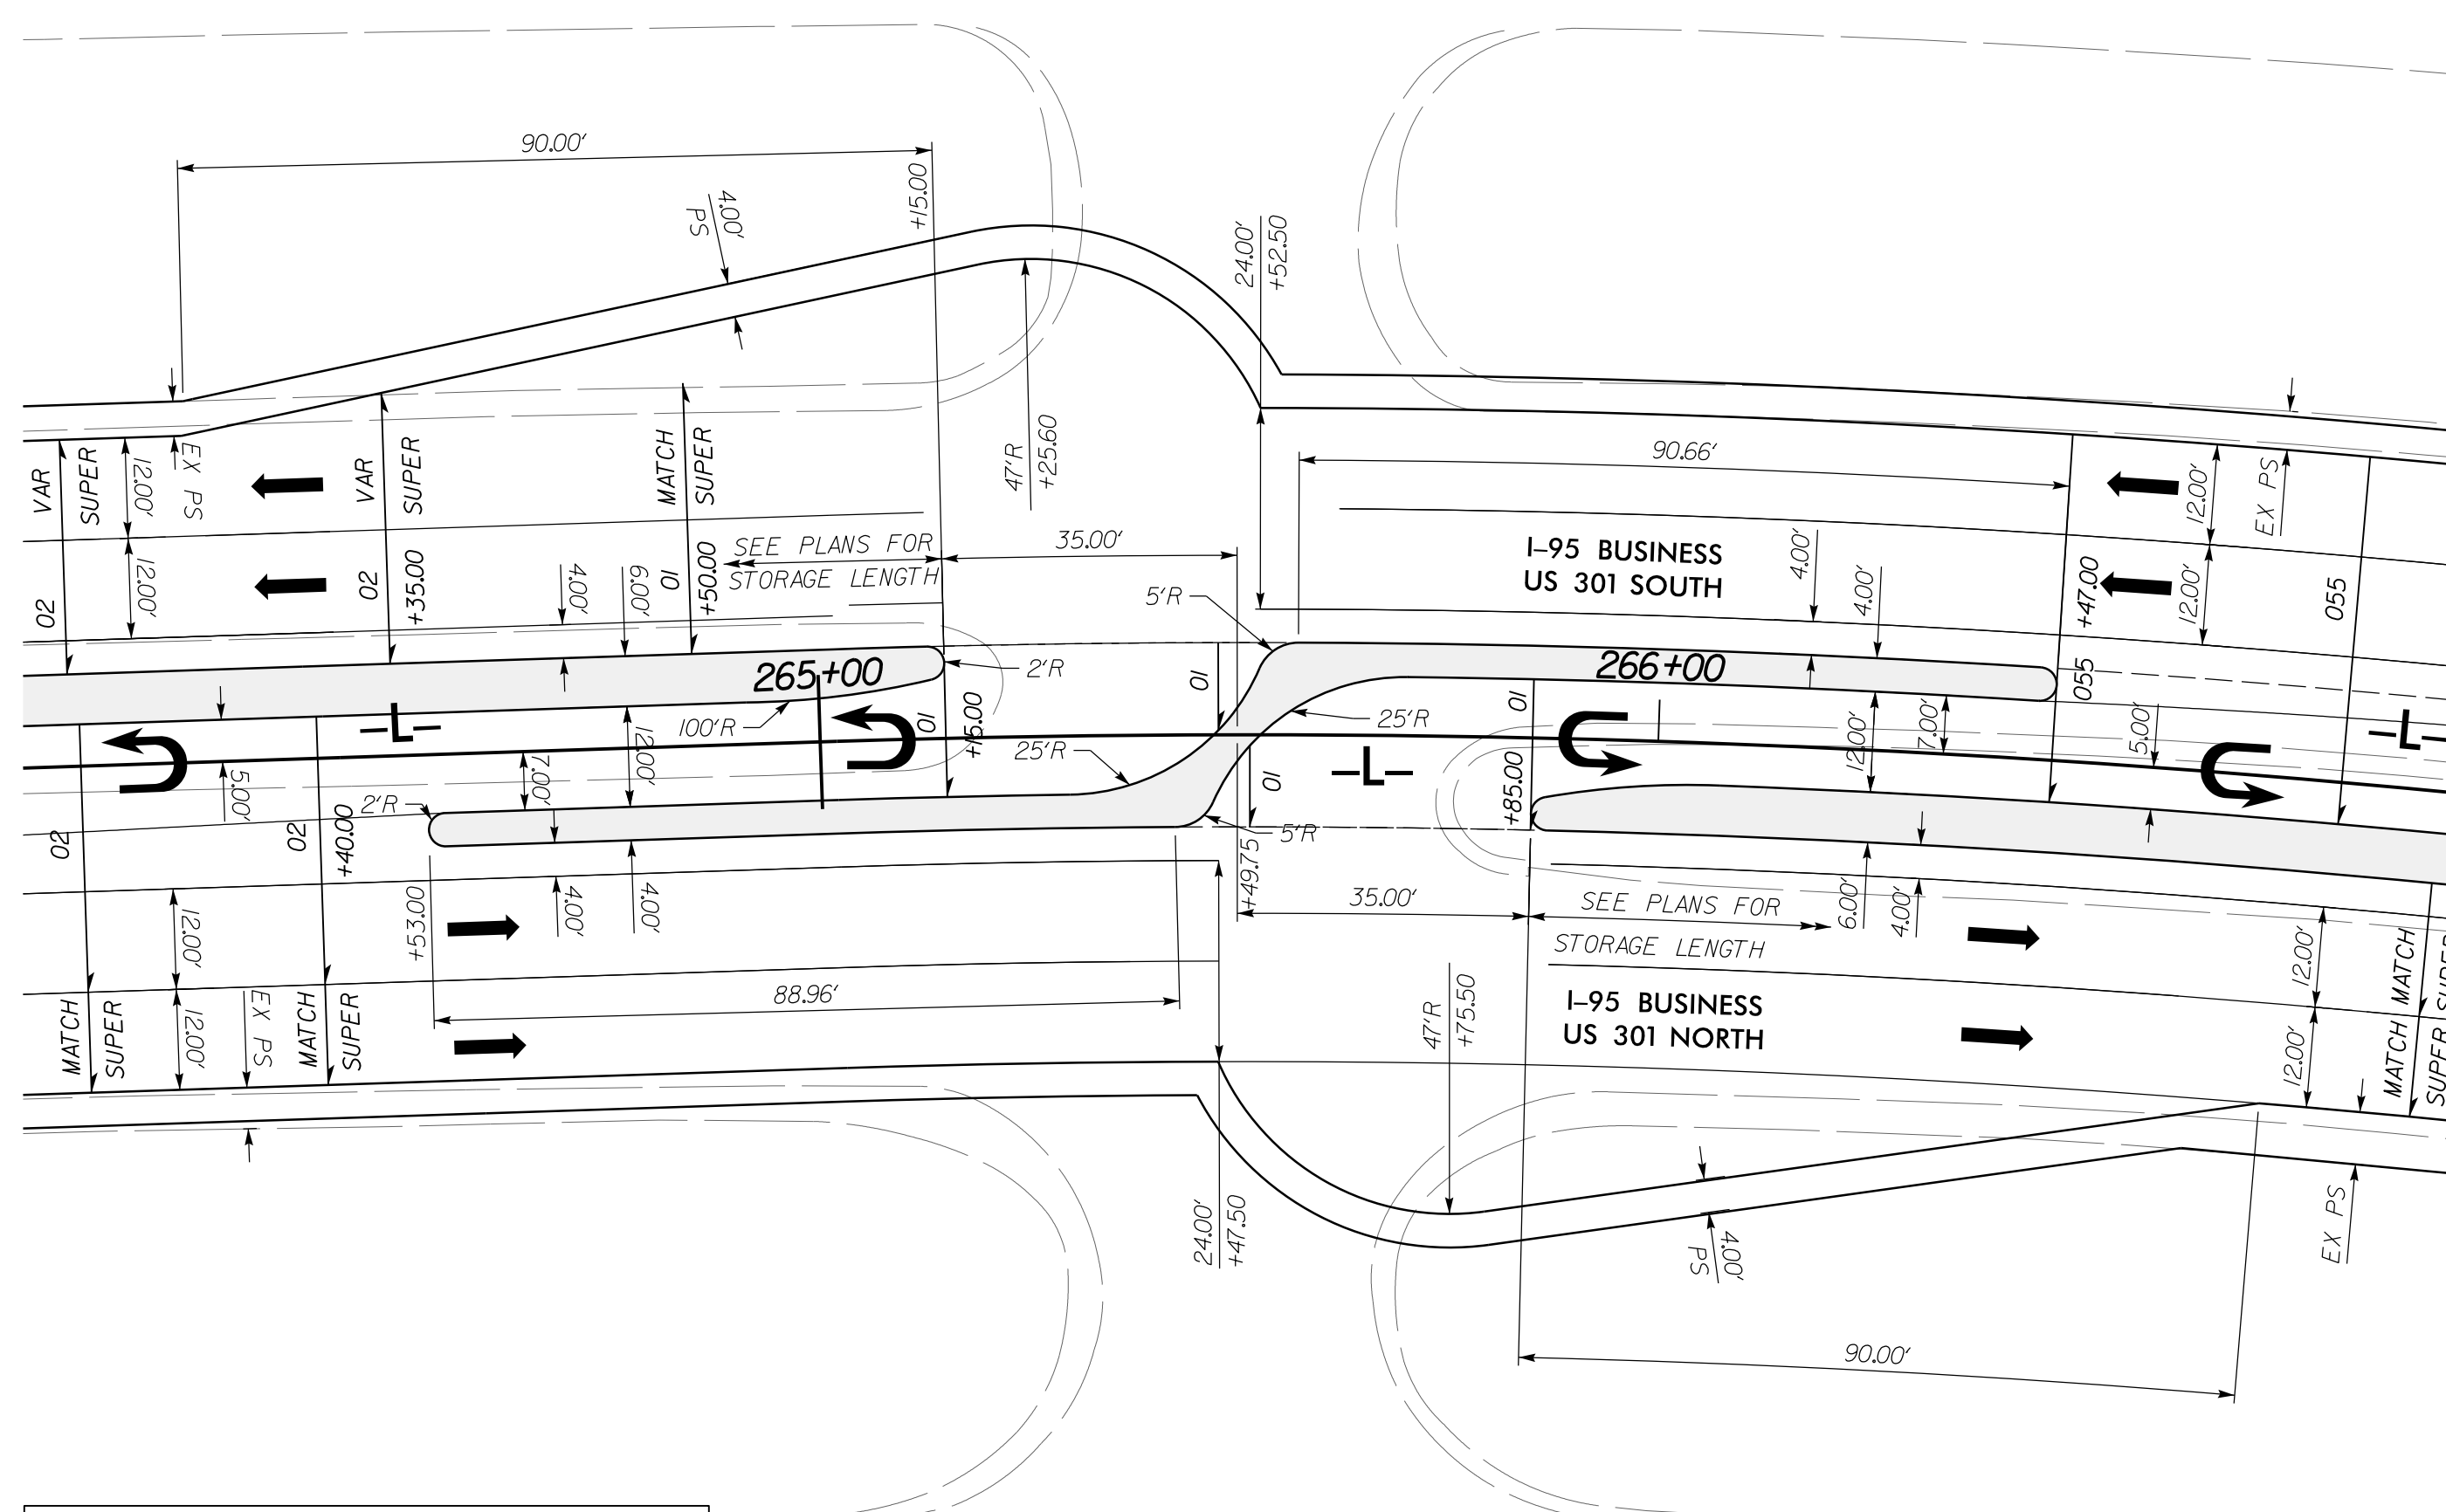

DETAIL #11
U-TURNS NORTH OF ANGEL DRIVE
SEE PLAN SHEET 16

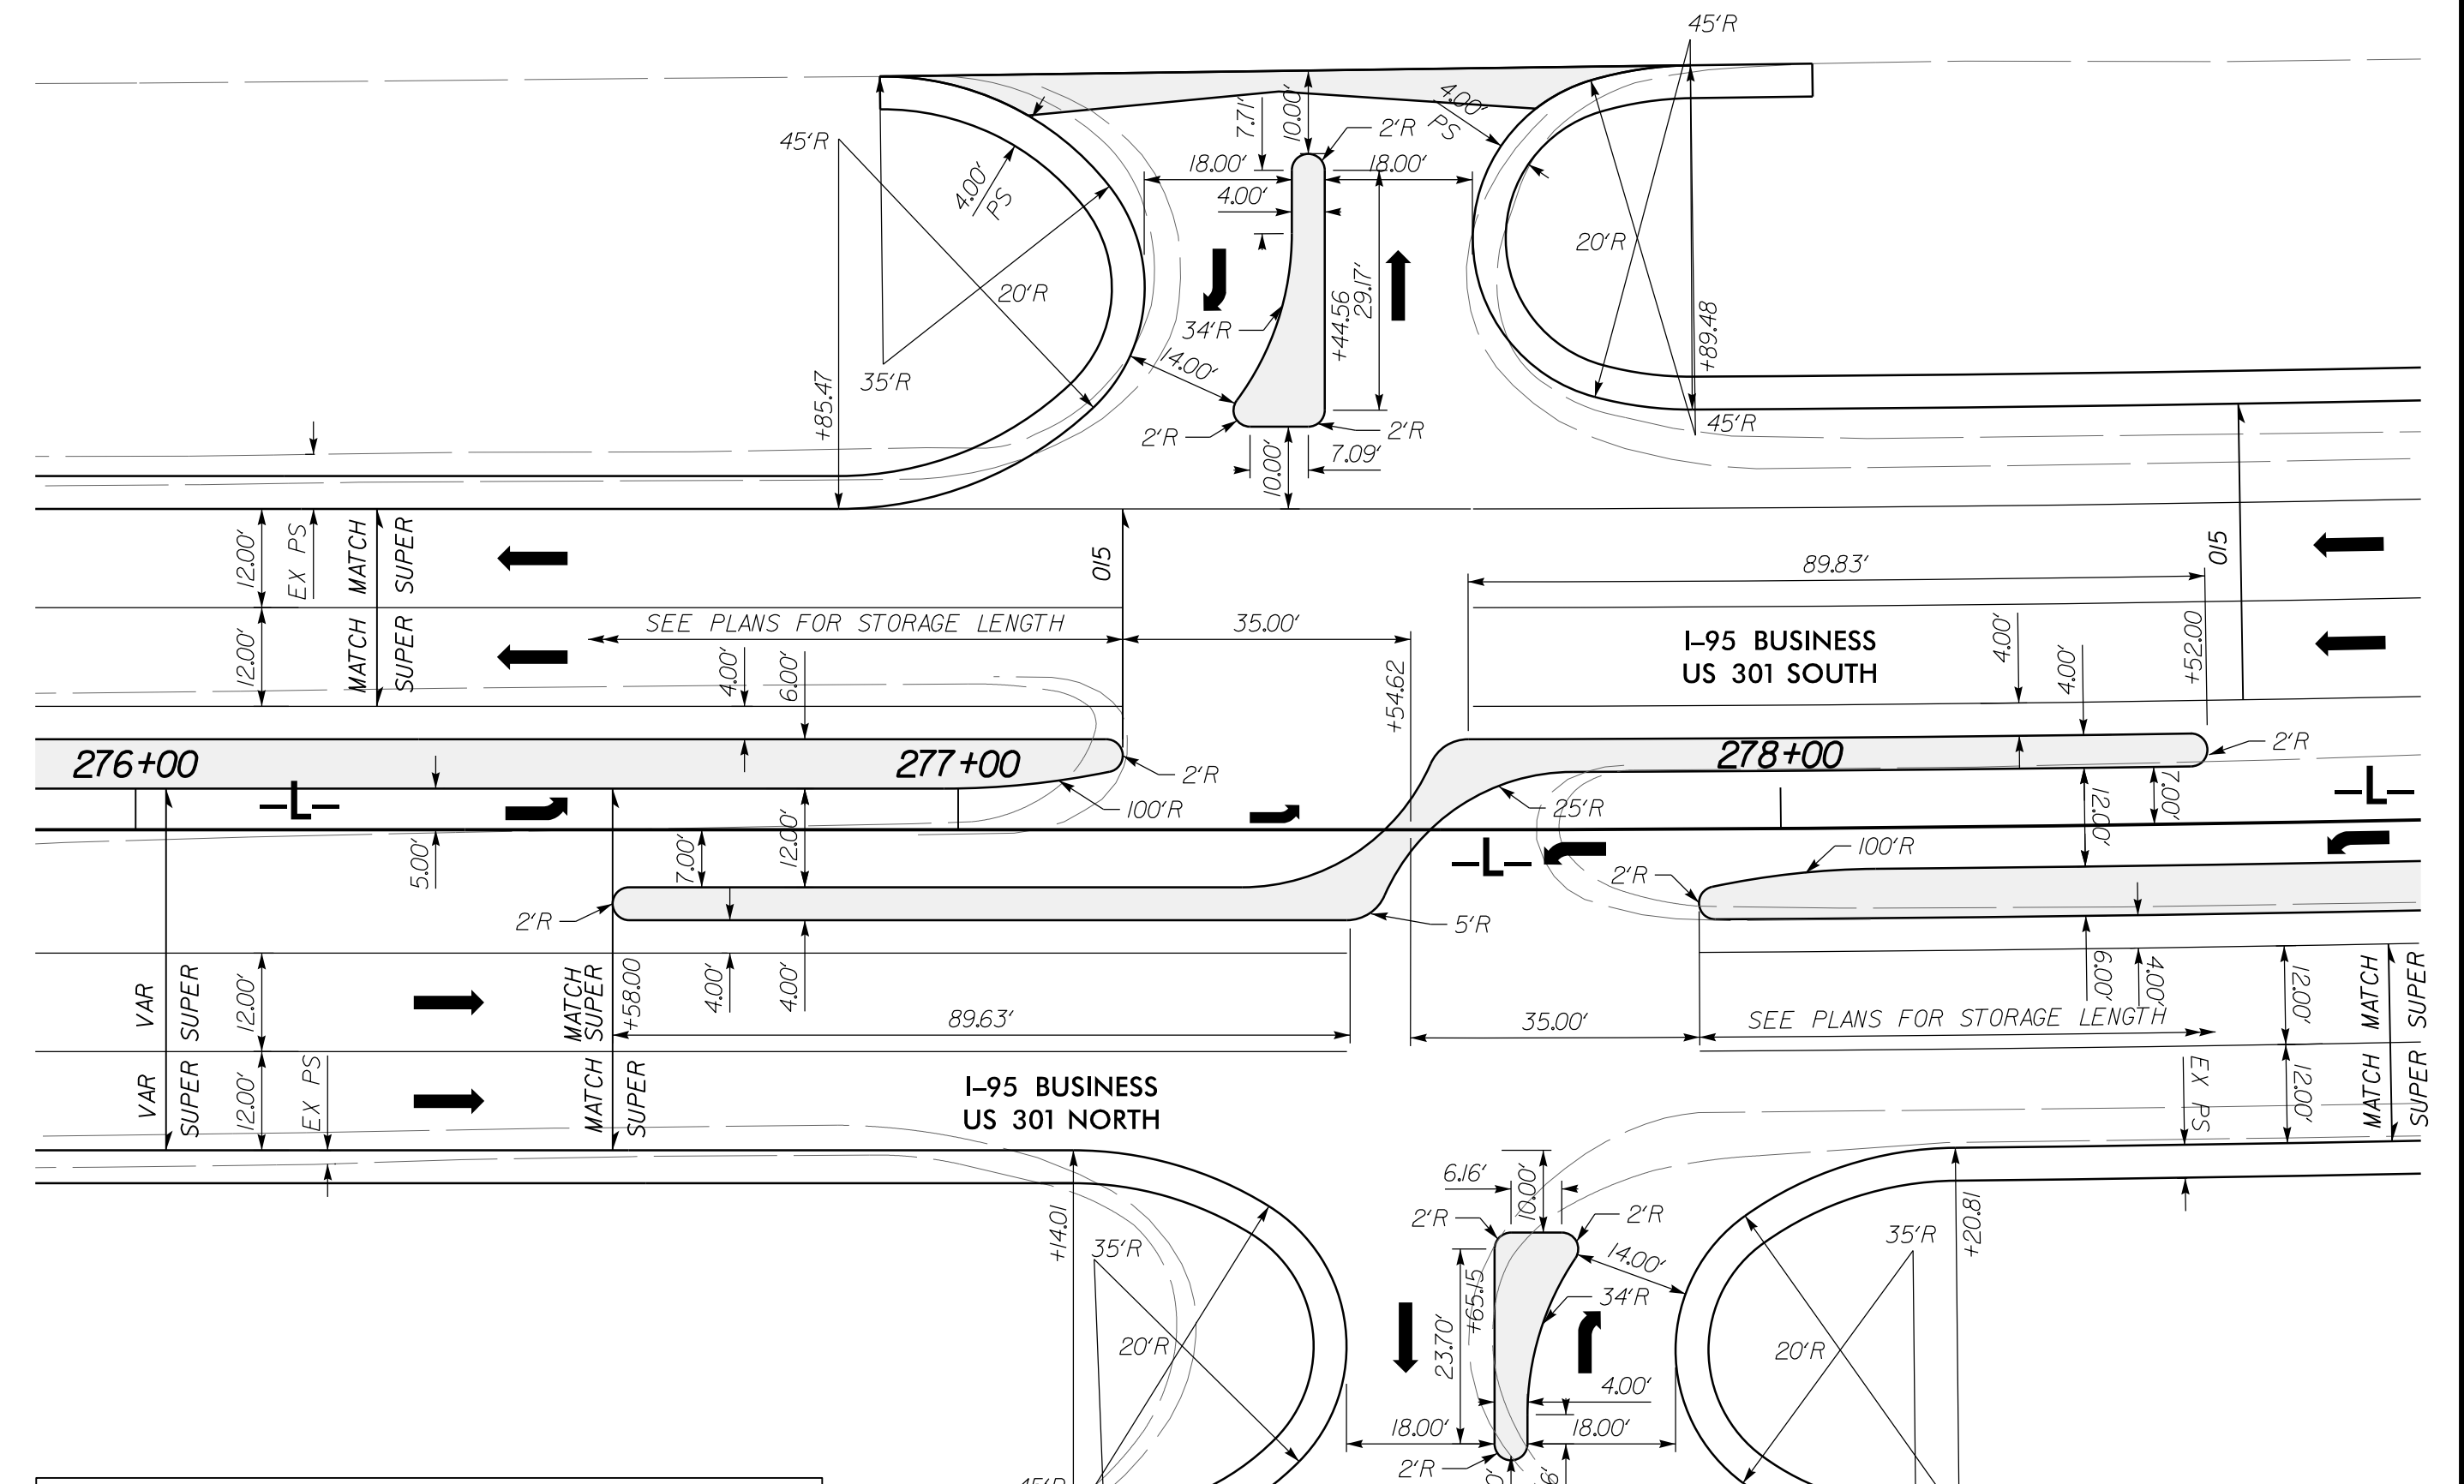

DETAIL #12
CROSSOVER SOUTH OF DEDICATION DRIVE
SEE PLAN SHEET 17

P:\8467\Cadd\W-5519\Roadway\Proj\W-5519_rdy_psh_2B.dgn