





moffatt & nichol
 1616 EAST MILLBROOK ROAD, SUITE 160
 WALSINGHAM, NORTH CAROLINA 27689
 19191 781-4626 VOICE 19191 781-4869 FAX


PROJECT REFERENCE NO. W-5519	SHEET NO. 2B-5
RW SHEET NO.	
ROADWAY DESIGN ENGINEER 	

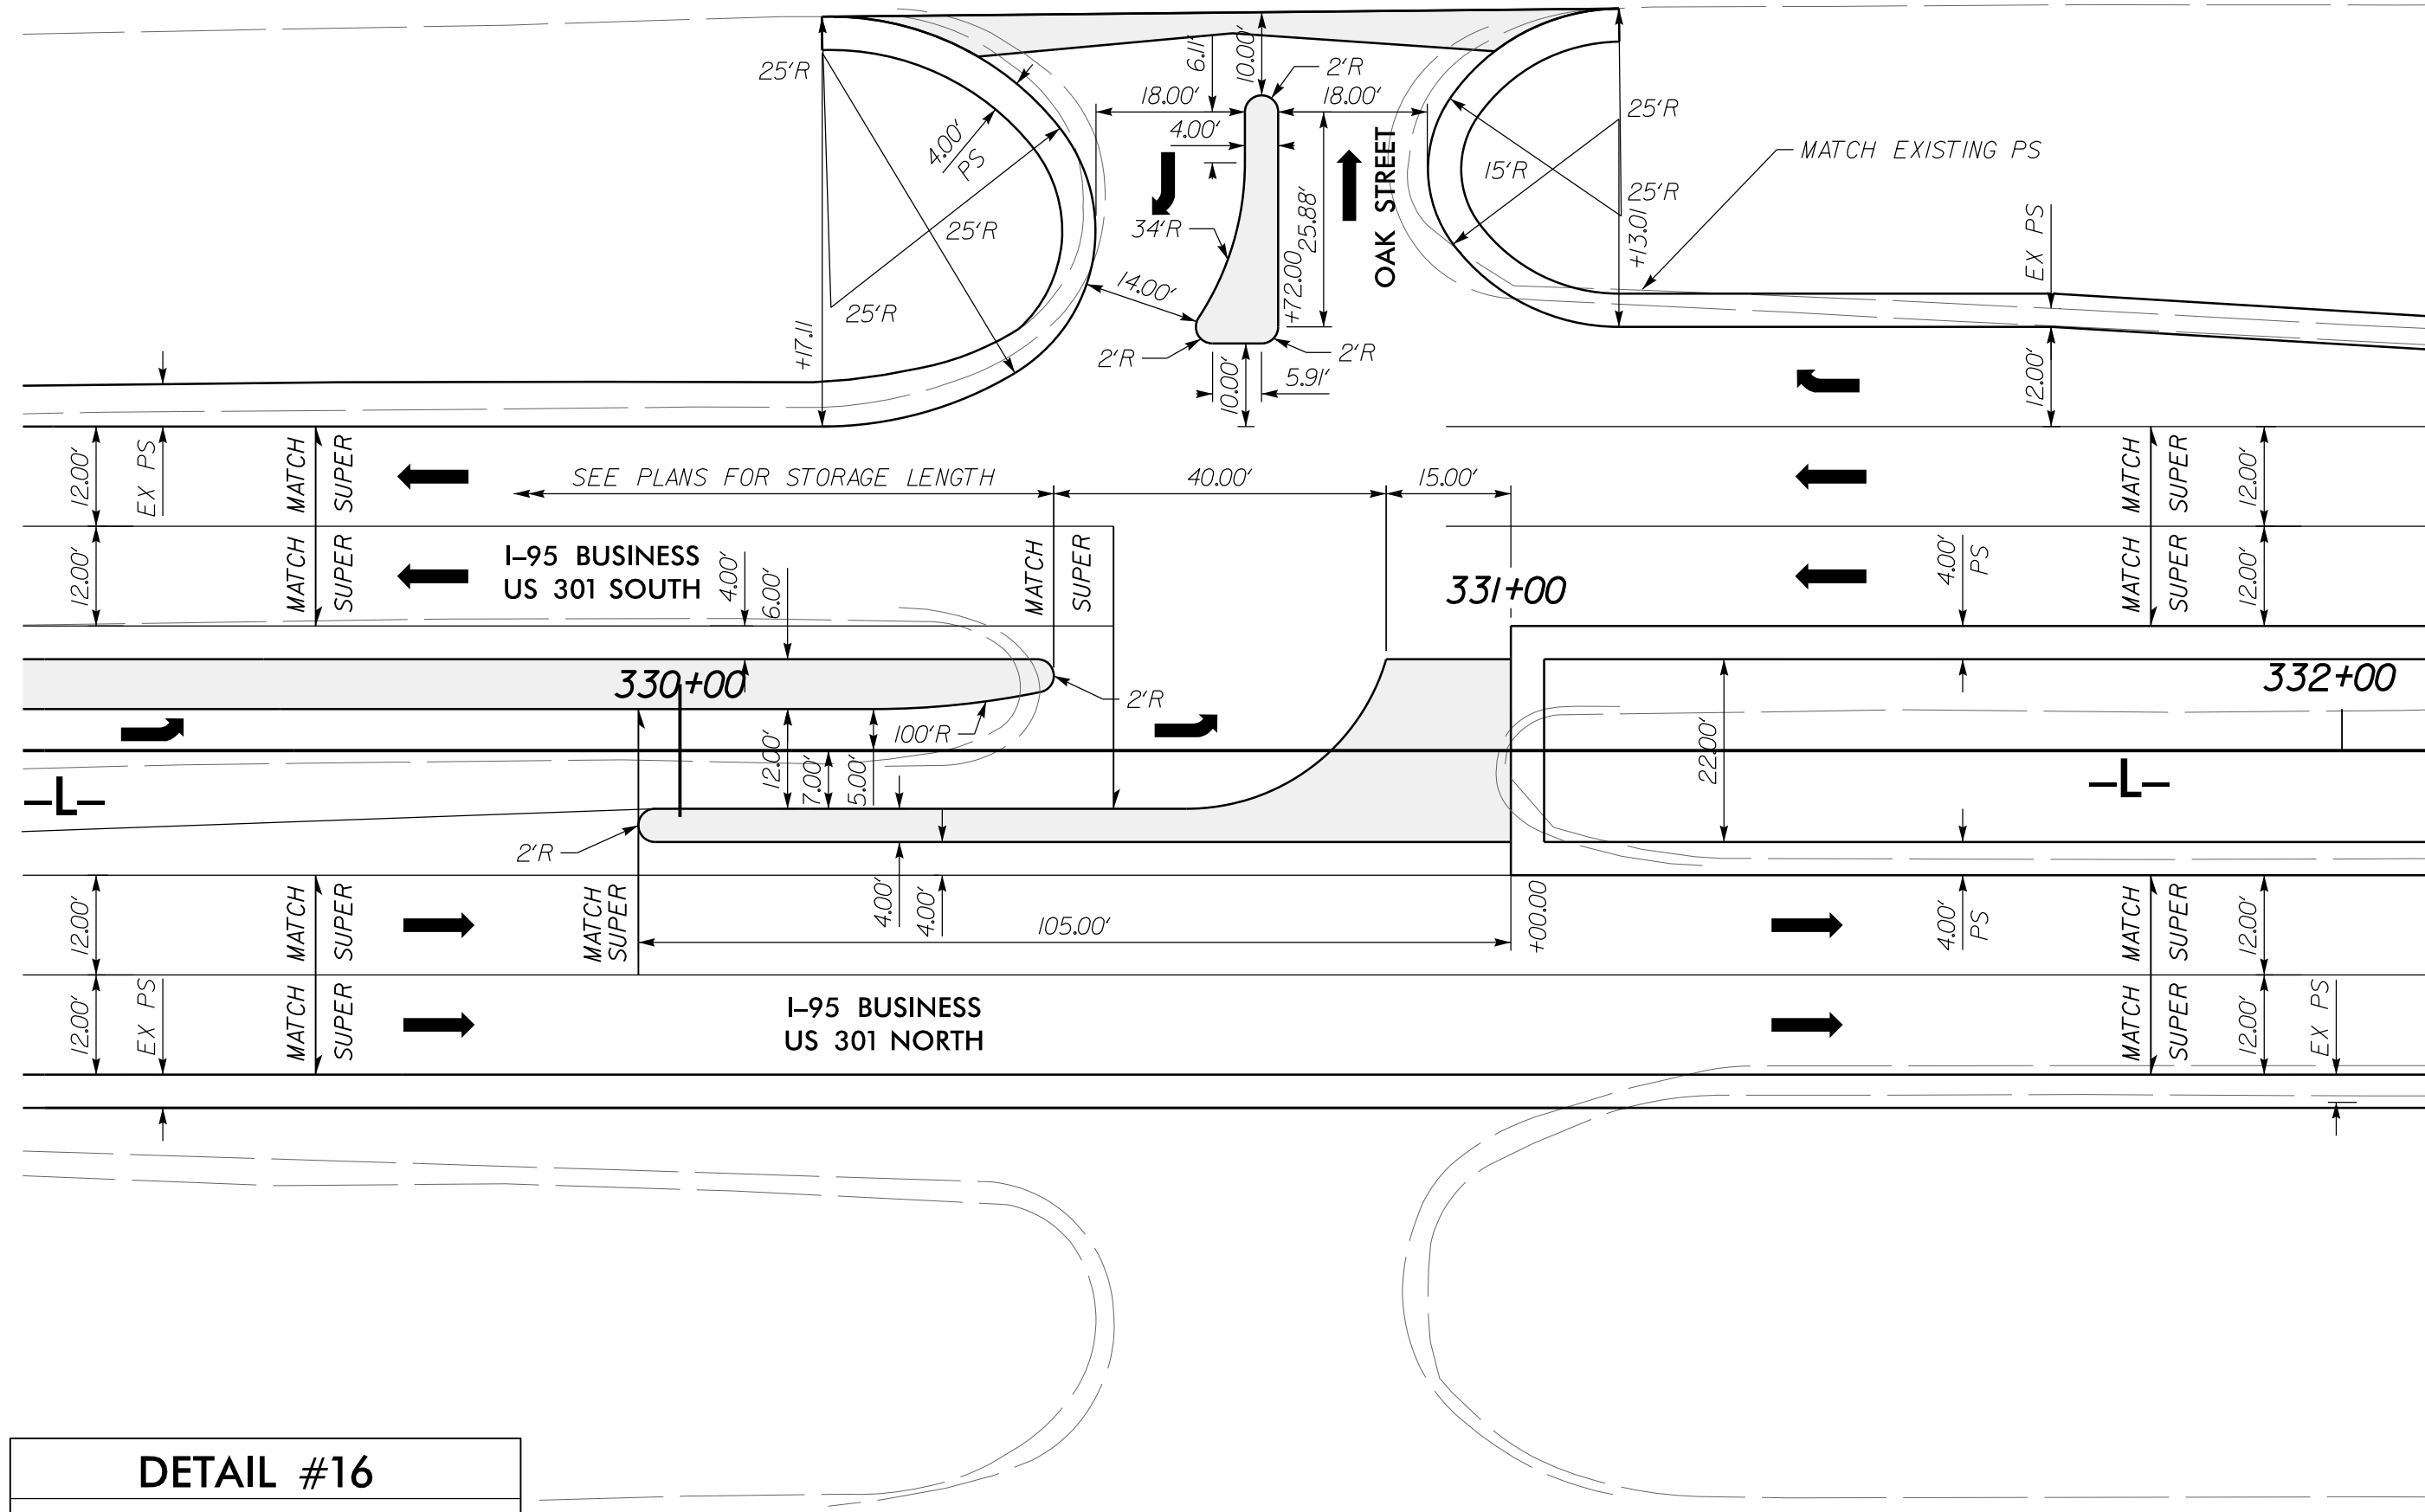


DETAIL #16
 CROSSOVER AT OAK STREET
 SEE PLAN SHEET 21

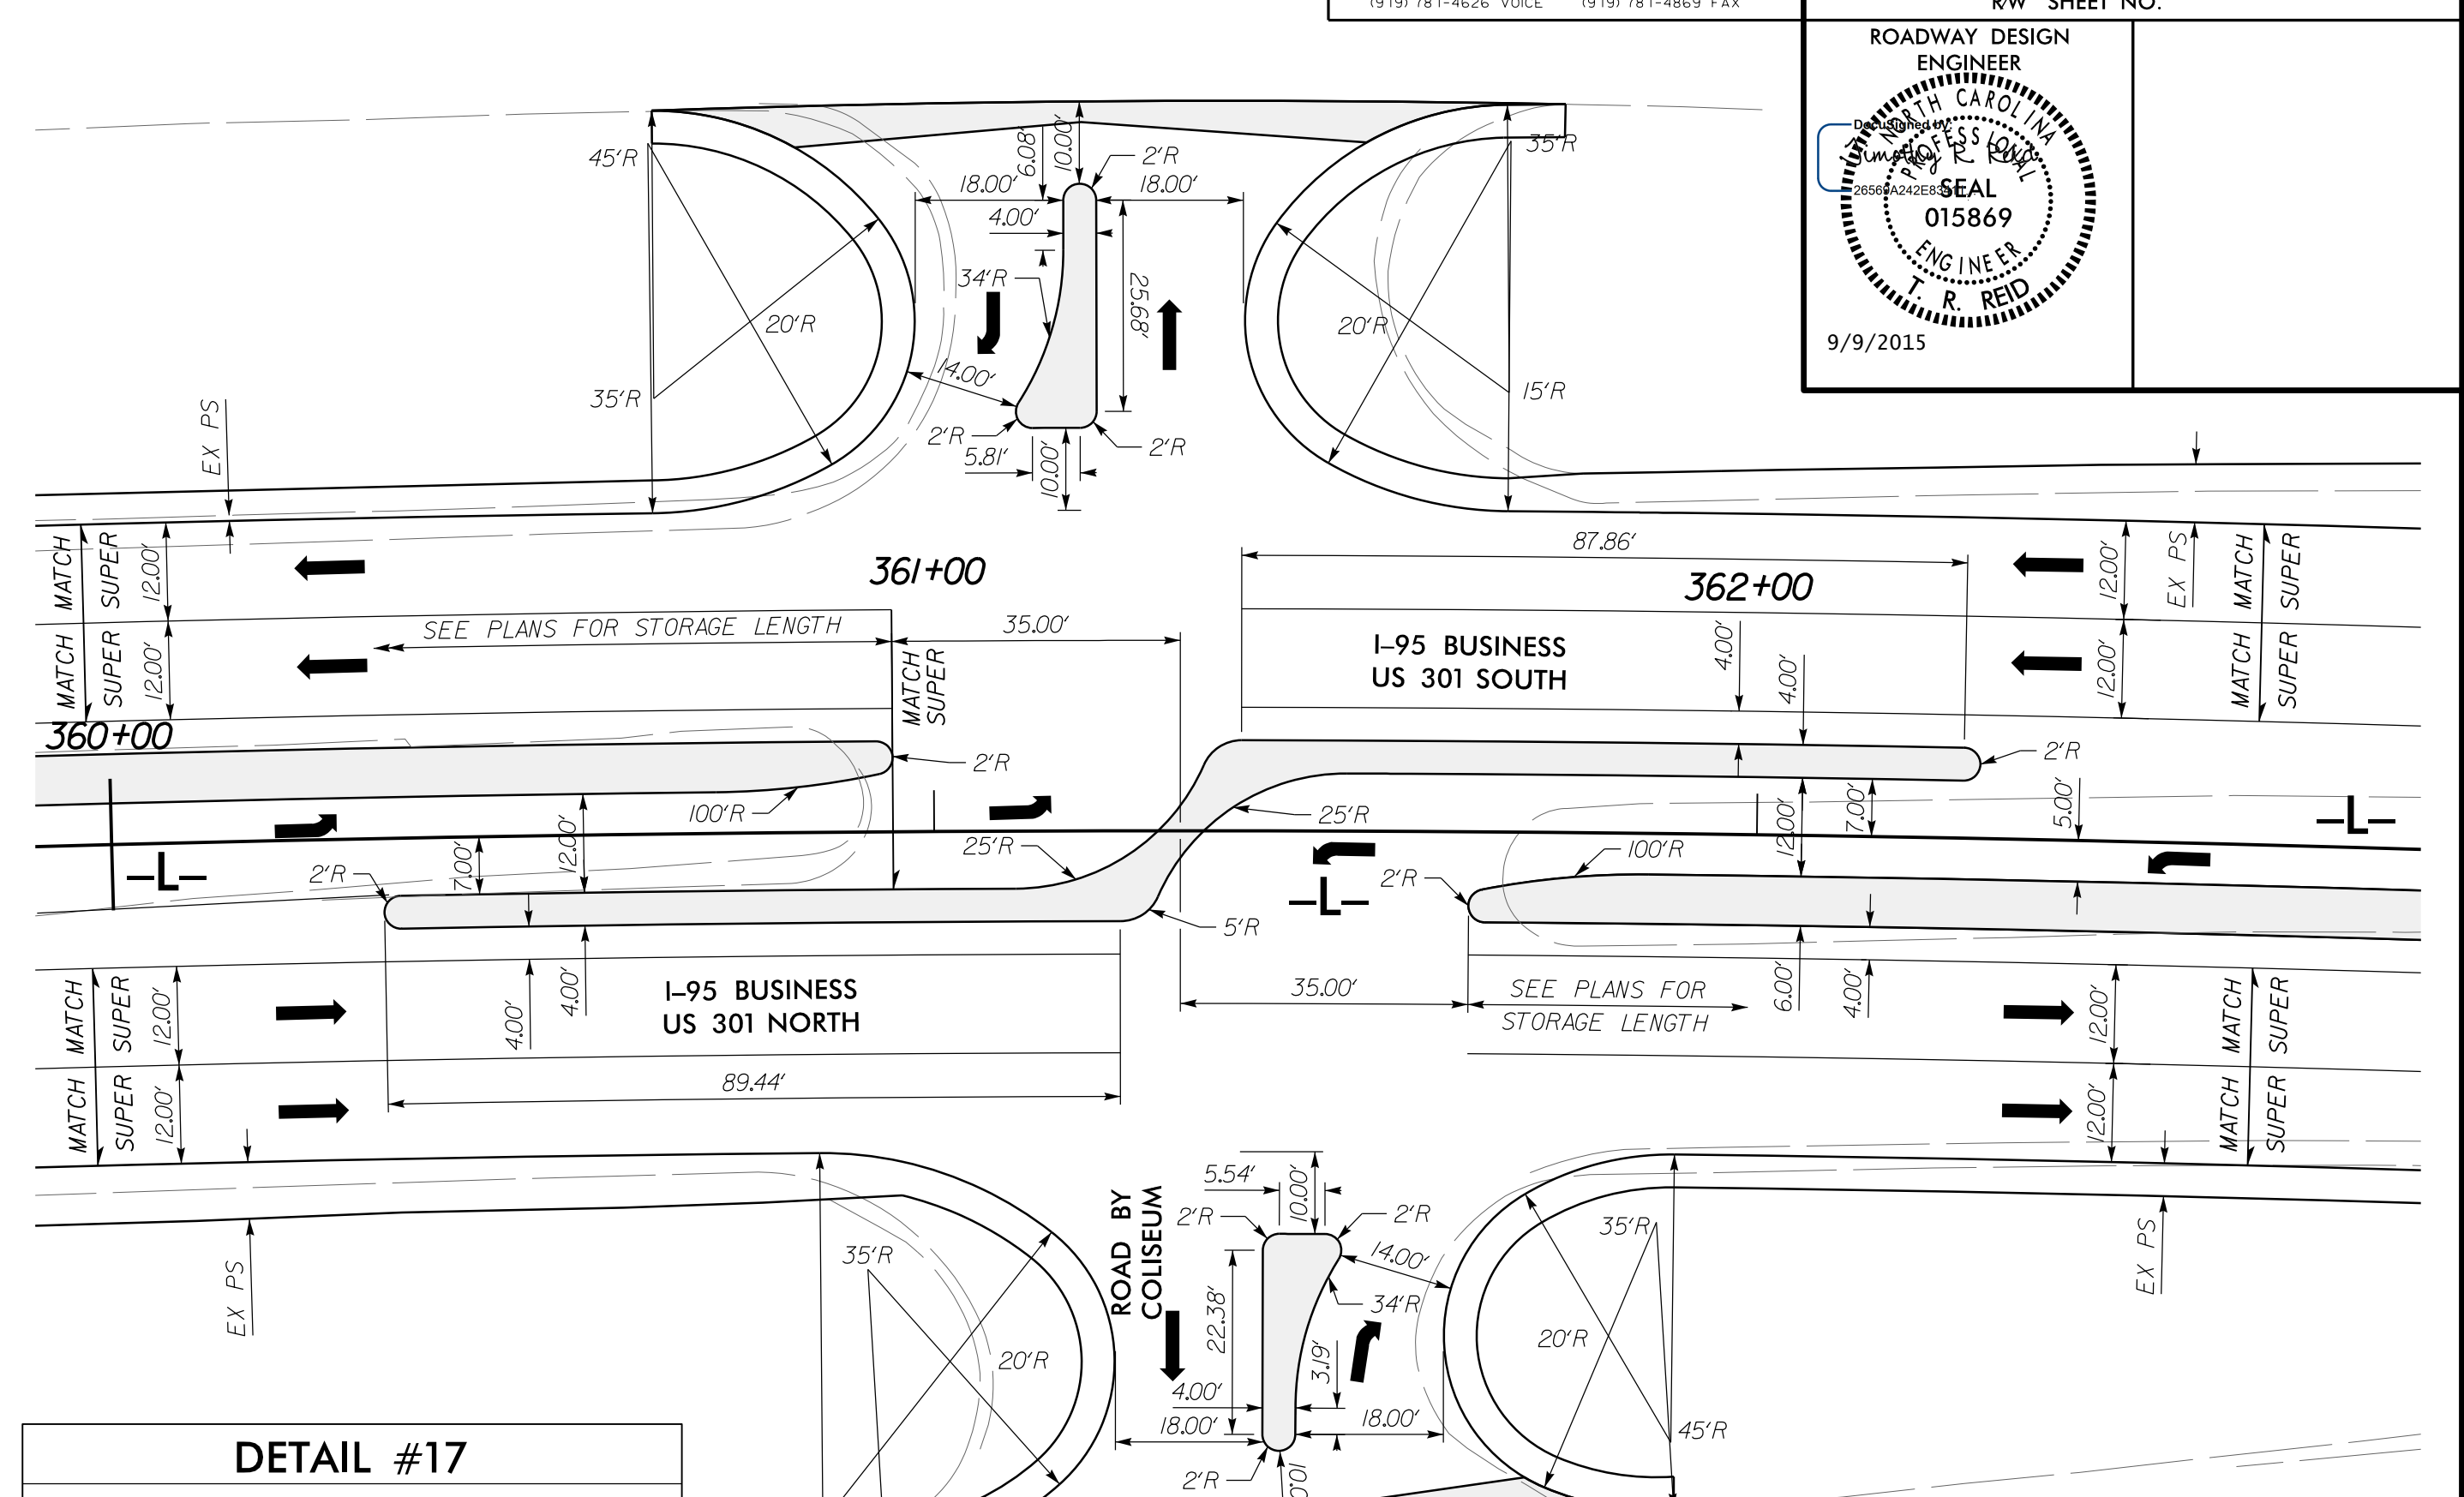

DETAIL #17
 CROSSOVER AT ROAD BY COLISEUM
 SEE PLAN SHEET 23

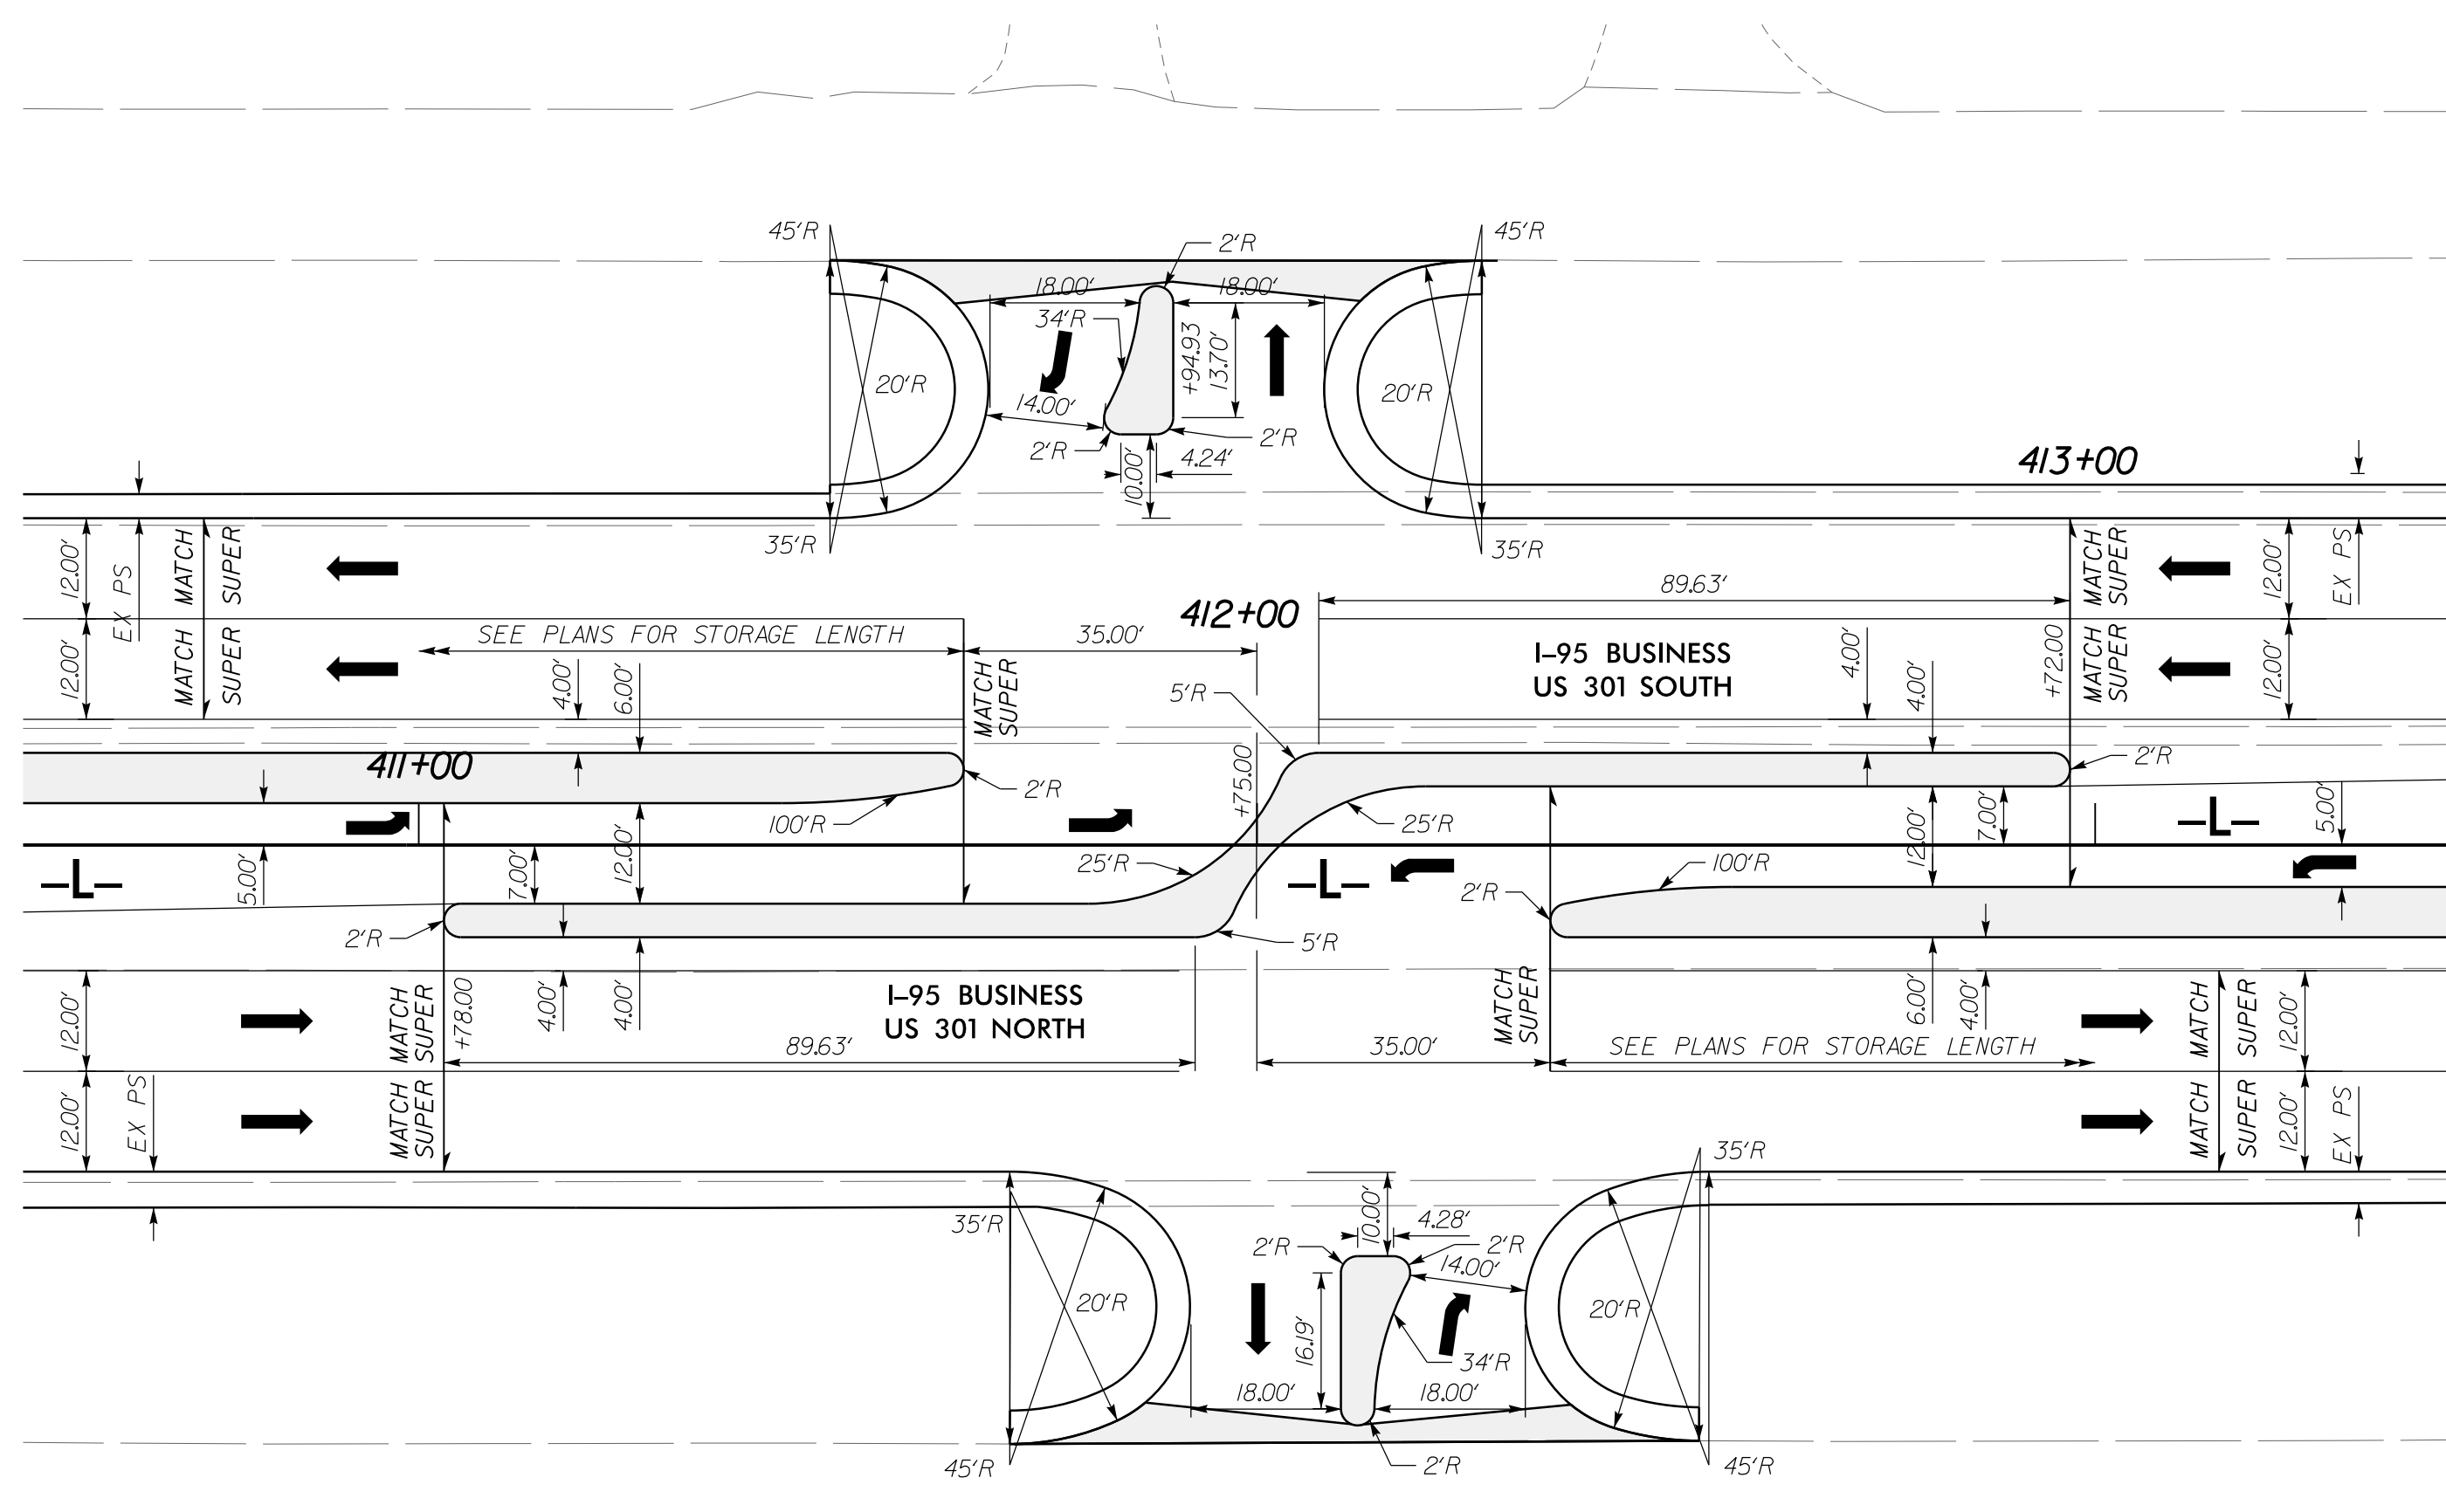

DETAIL #18
 CROSSOVER NORTH OF WOMBLE DRIVE
 SEE PLAN SHEETS 26 & 27

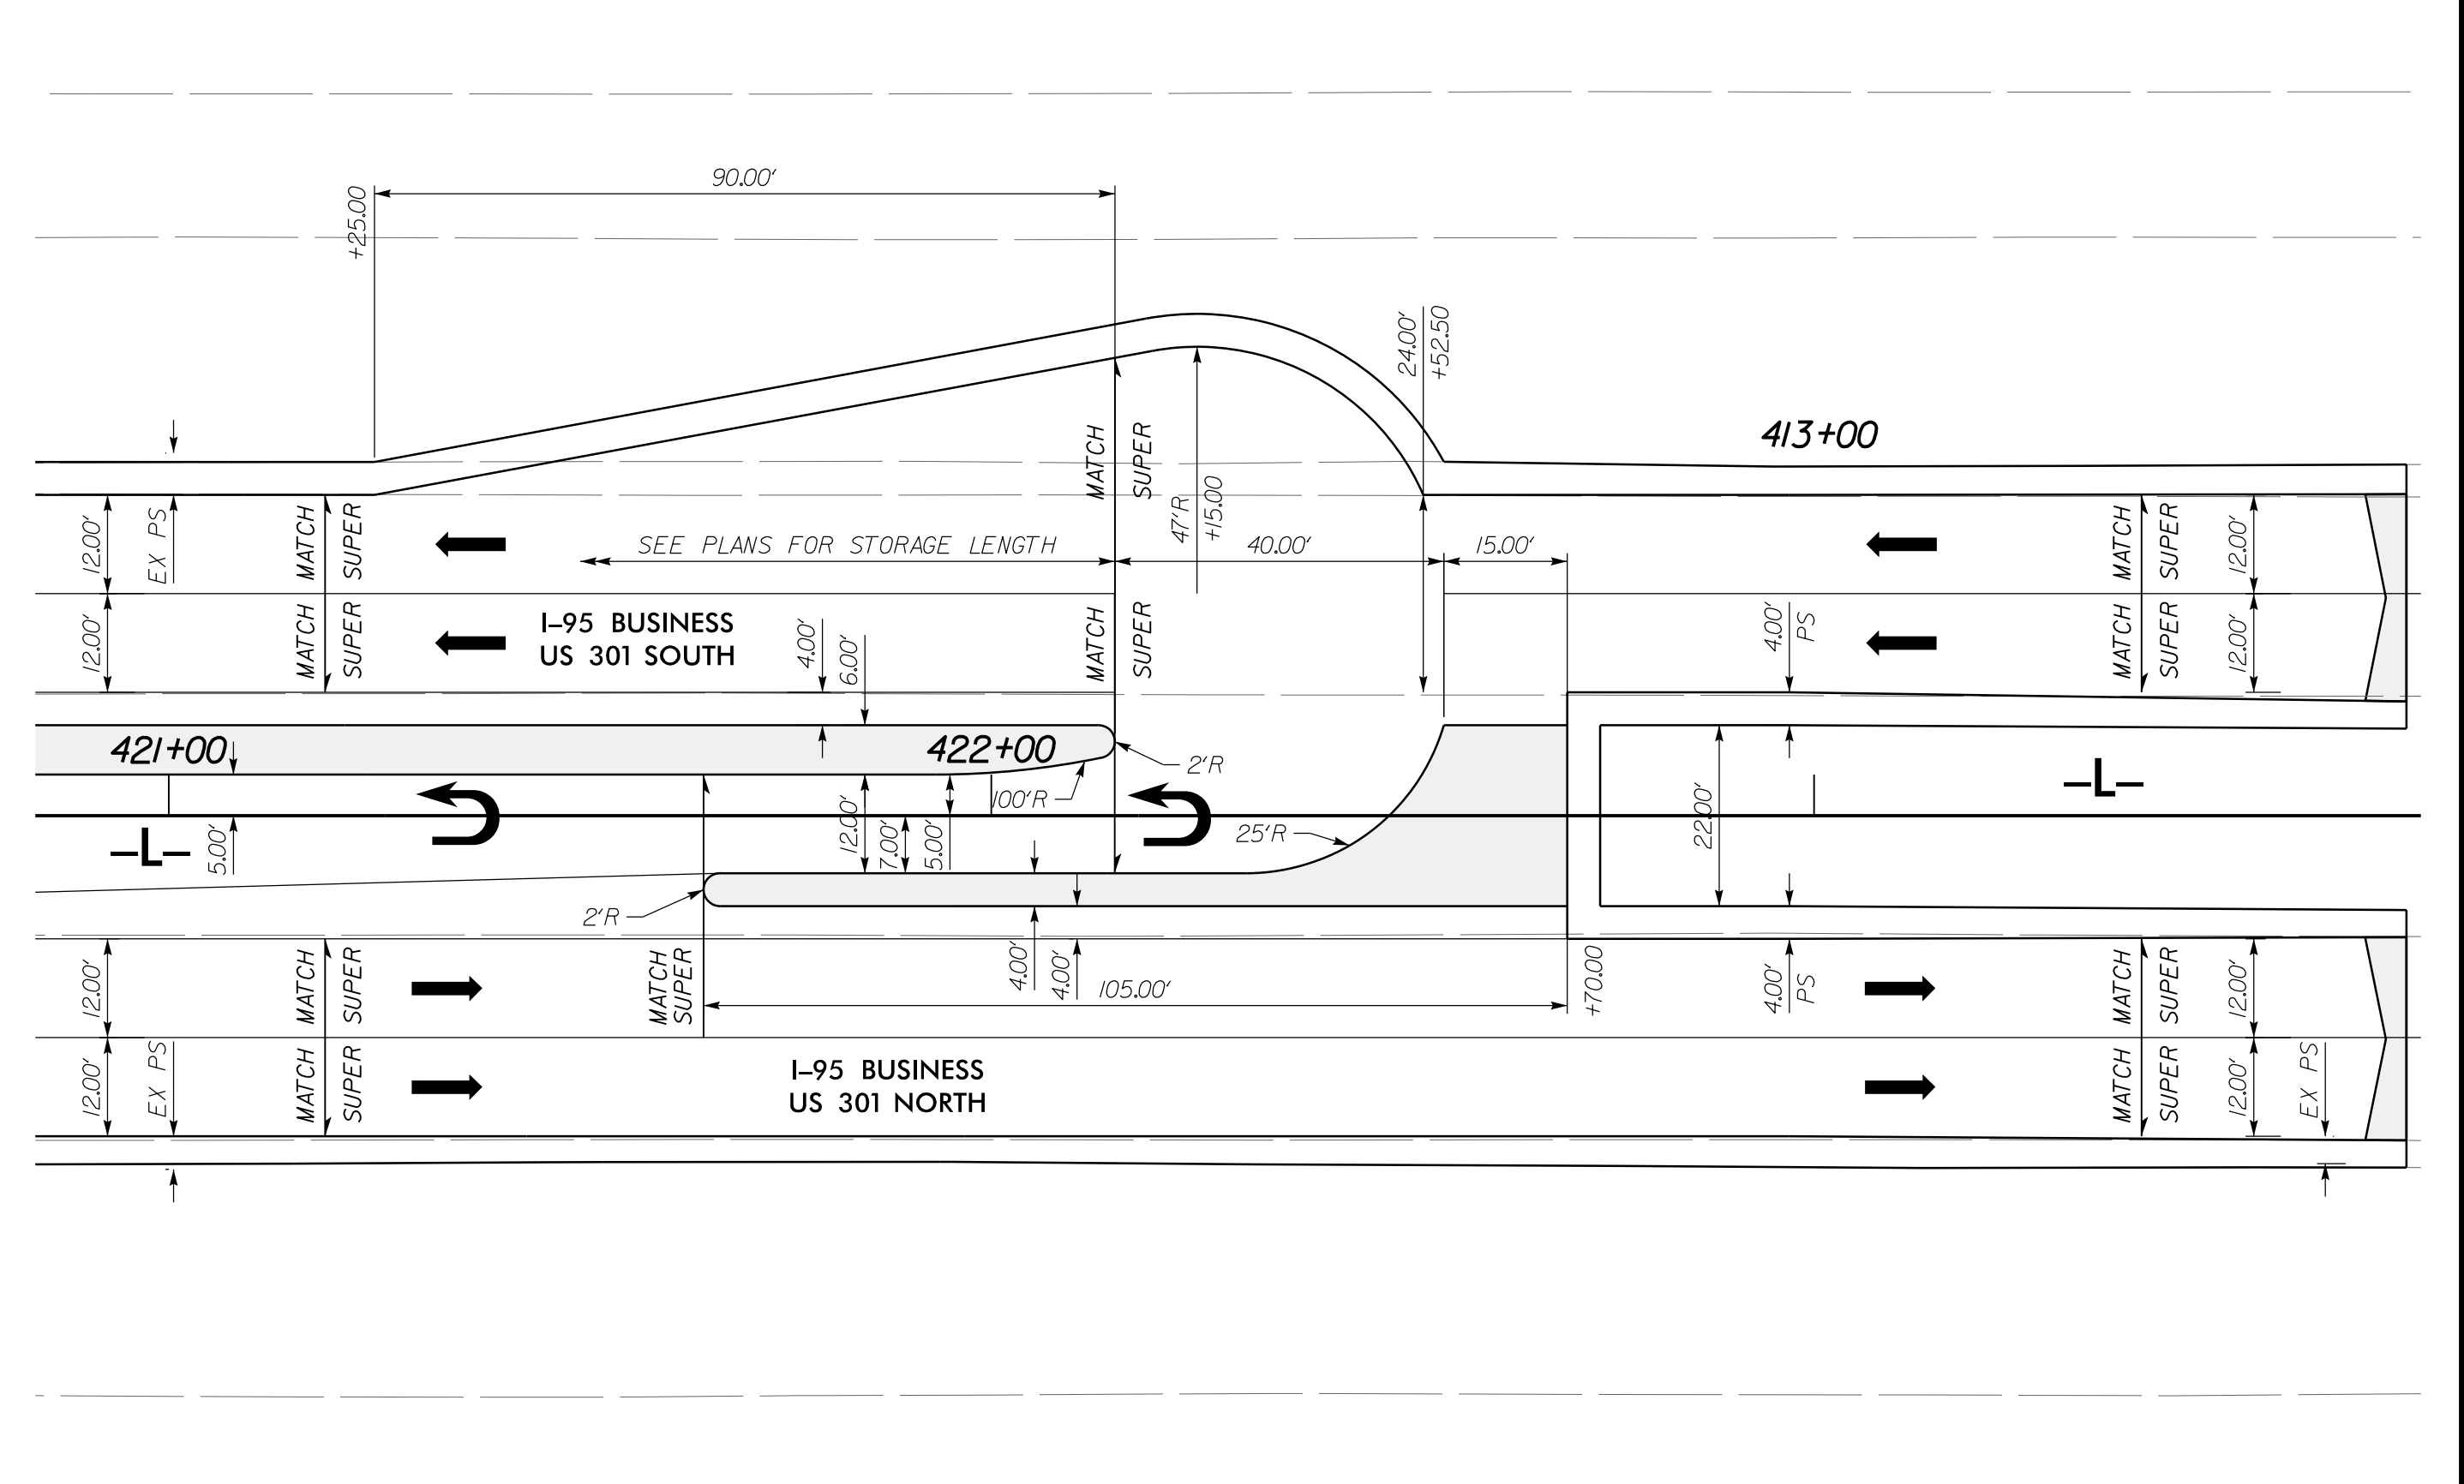

DETAIL #19
 U-TURN NORTH OF WOMBLE STREET
 SEE PLAN SHEET 27

9/9/2015
 P:\9467\Cadd\W-5519\Roadway\Proj\W-5519_rdy_psh_2B.dgn
 10:58:51 AM
 10/26/2015