


SECTION 4 229+50 +/- TO 251+00 +/-



PROJ. REFERENCE NO. W-5519	SHEET NO. TMP - 14
-------------------------------	-----------------------

RAMEY KEMP ASSOCIATES, INC.
Transportation Engineers
5808 Farington Place, Suite 100
Raleigh, North Carolina 27609
919-872-5115 Tel. 919-878-5416 Fax.
www.rameykemp.com
NC License No. C-9910

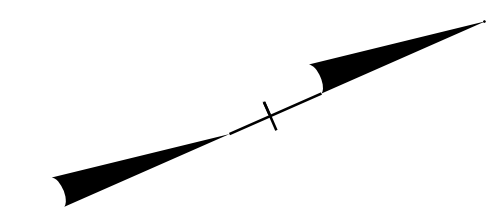

CONSTRUCTION

NOTE: MAINTAIN ACCESS TO NEARBY CROSSOVER WITHIN 1 MILE OF WORK AREA AT ALL TIMES.

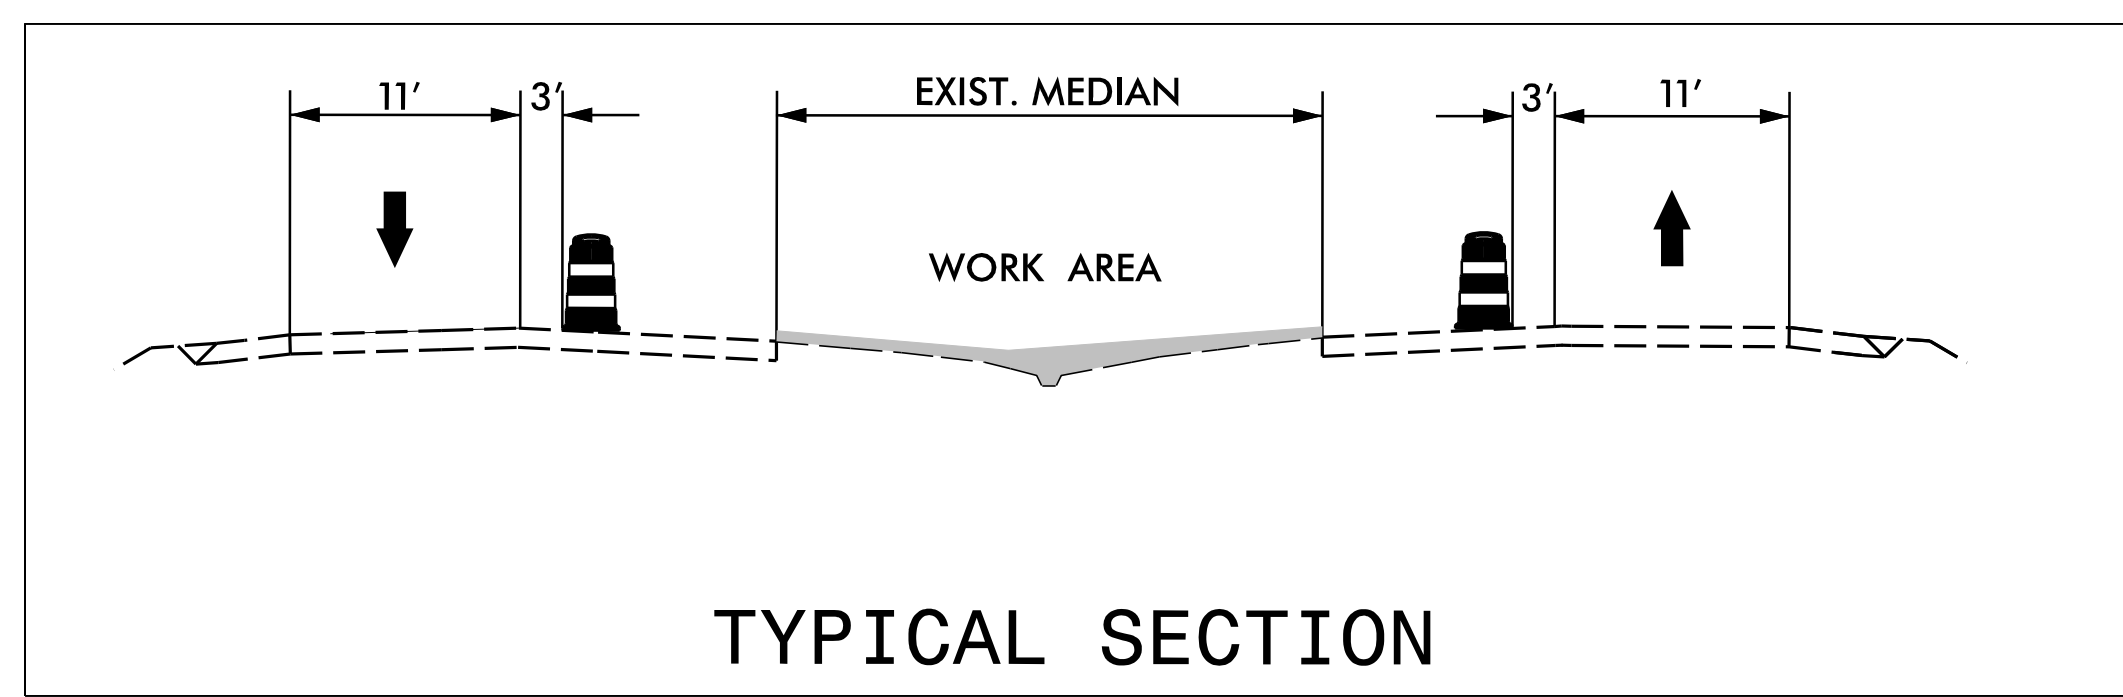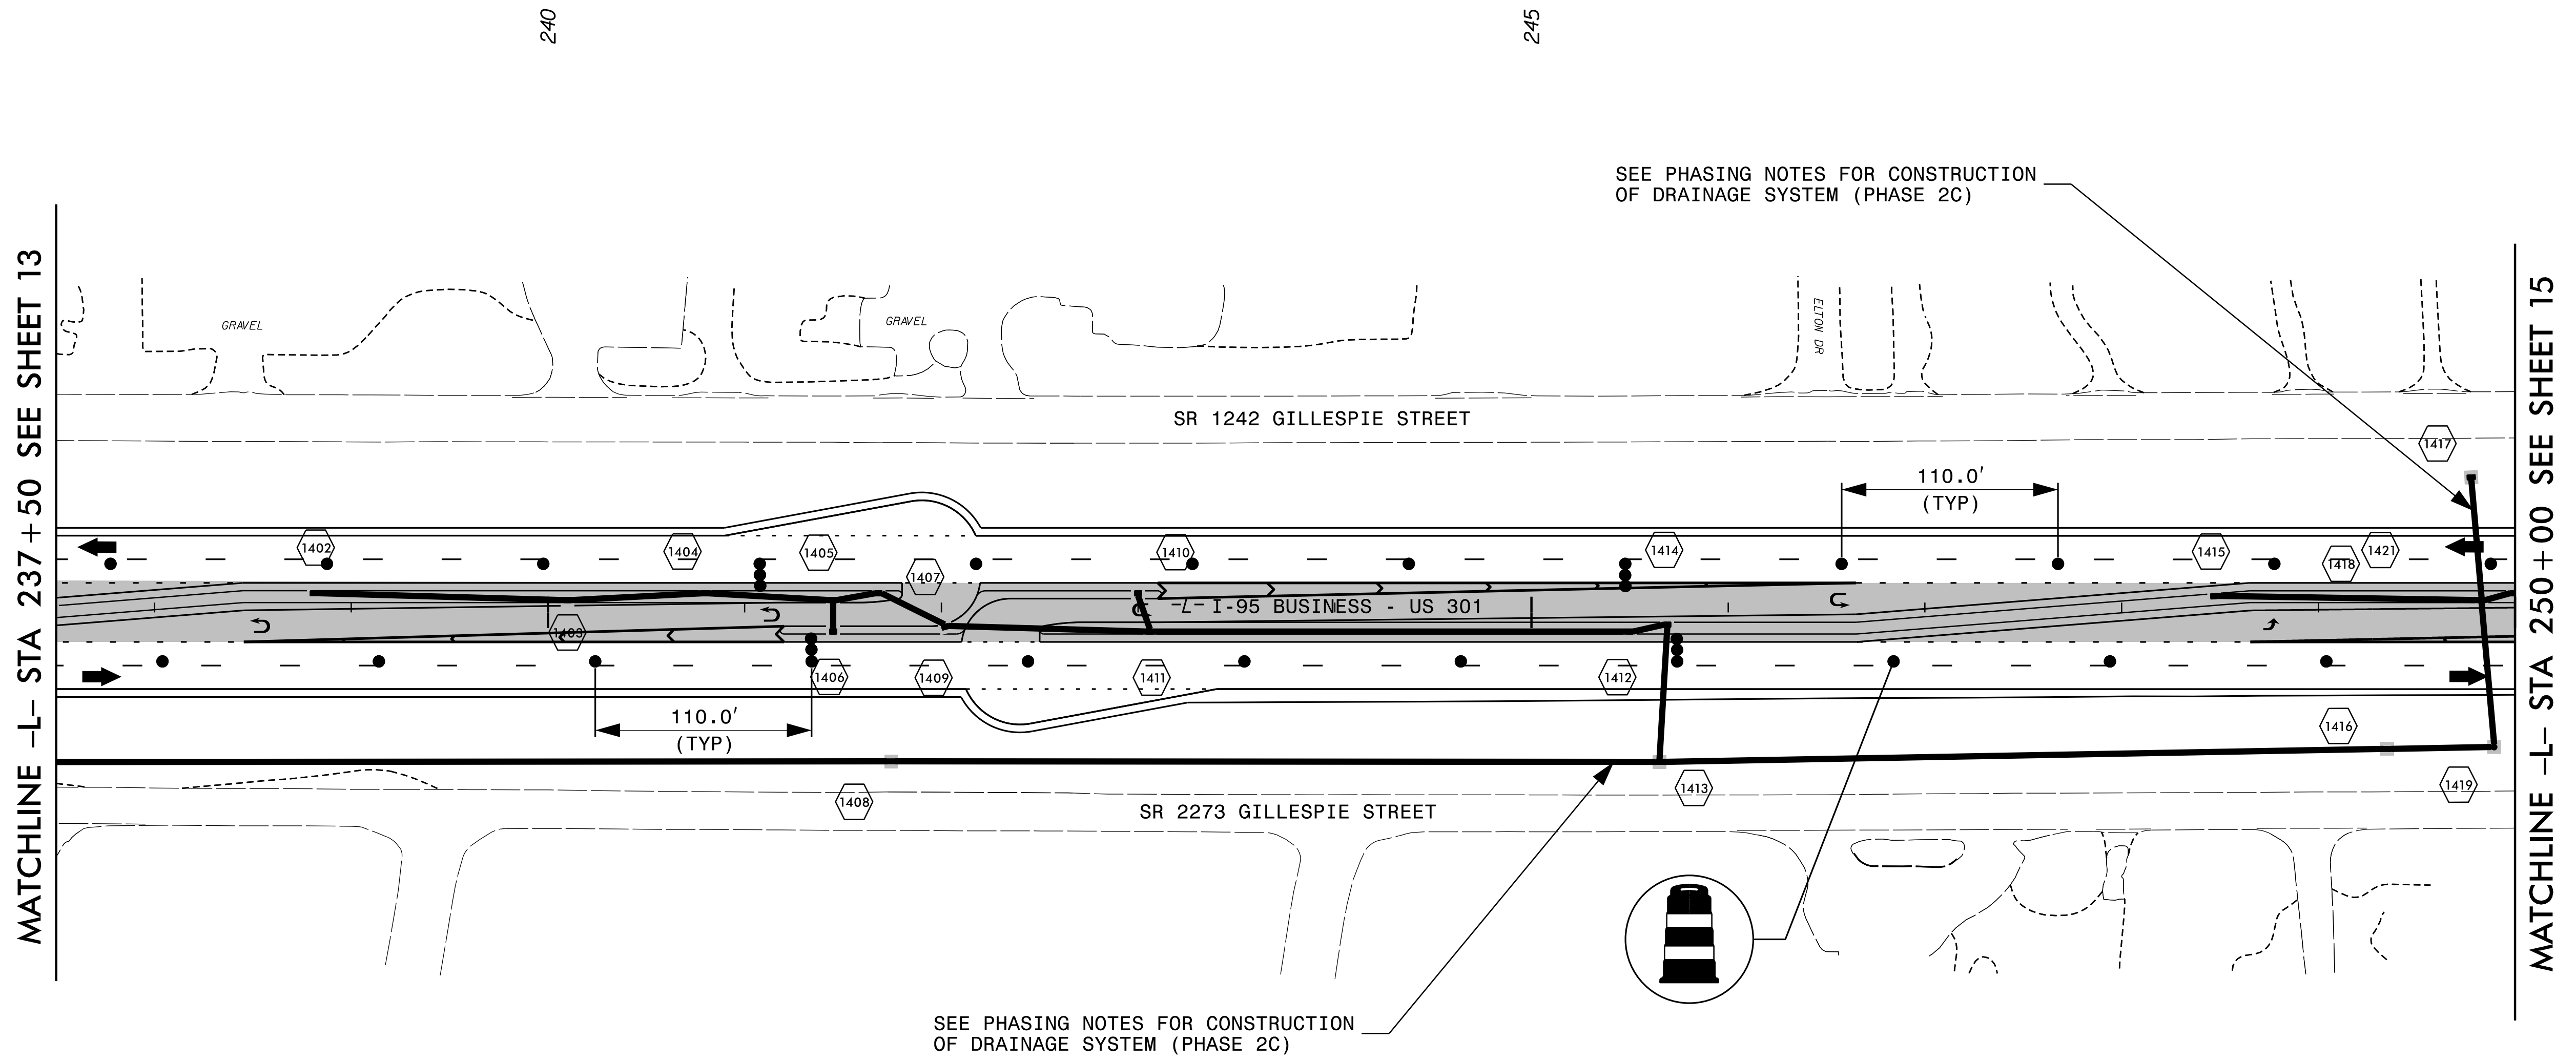

APPROVED: _____ DATE: _____	PHASE II									
<p>DocuSigned by: Merrick A. Dugan 3587F44802864FE</p> <p>SEAL</p> <p>10/28/2015</p>			<p>SCALE: 1"=50'</p> <p>DATE: _____</p> <p>DEVELOPED BY: DAJ</p> <p>REVIEWED BY: MAD</p> <p>RKA PROJ. #: 14071</p>	<p>Prepared For:</p> <p>REVISIONS</p> <table border="1"> <tr><td> </td><td> </td></tr> <tr><td> </td><td> </td></tr> <tr><td> </td><td> </td></tr> <tr><td> </td><td> </td></tr> </table> <p>CADD FILE</p>						