


**SECTION 6 271+00 +/- TO 287+30 +/-**  
**SECTION 7 318+00 +/- TO 334+40 +/-**

SECTION NOTE: ADJACENT SECTIONS ARE NOT TO BE CONSTRUCTED AT THE SAME TIME. CONTRACTOR TO PROVIDE APPROPRIATE MERGE TAPER AND BUFFER SPACING PER NCDOT RSD 1101.02 (SHEET 3 OF 15) FOR EACH SECTION. (SEE PHASING NOTES FOR SEQUENCING.)

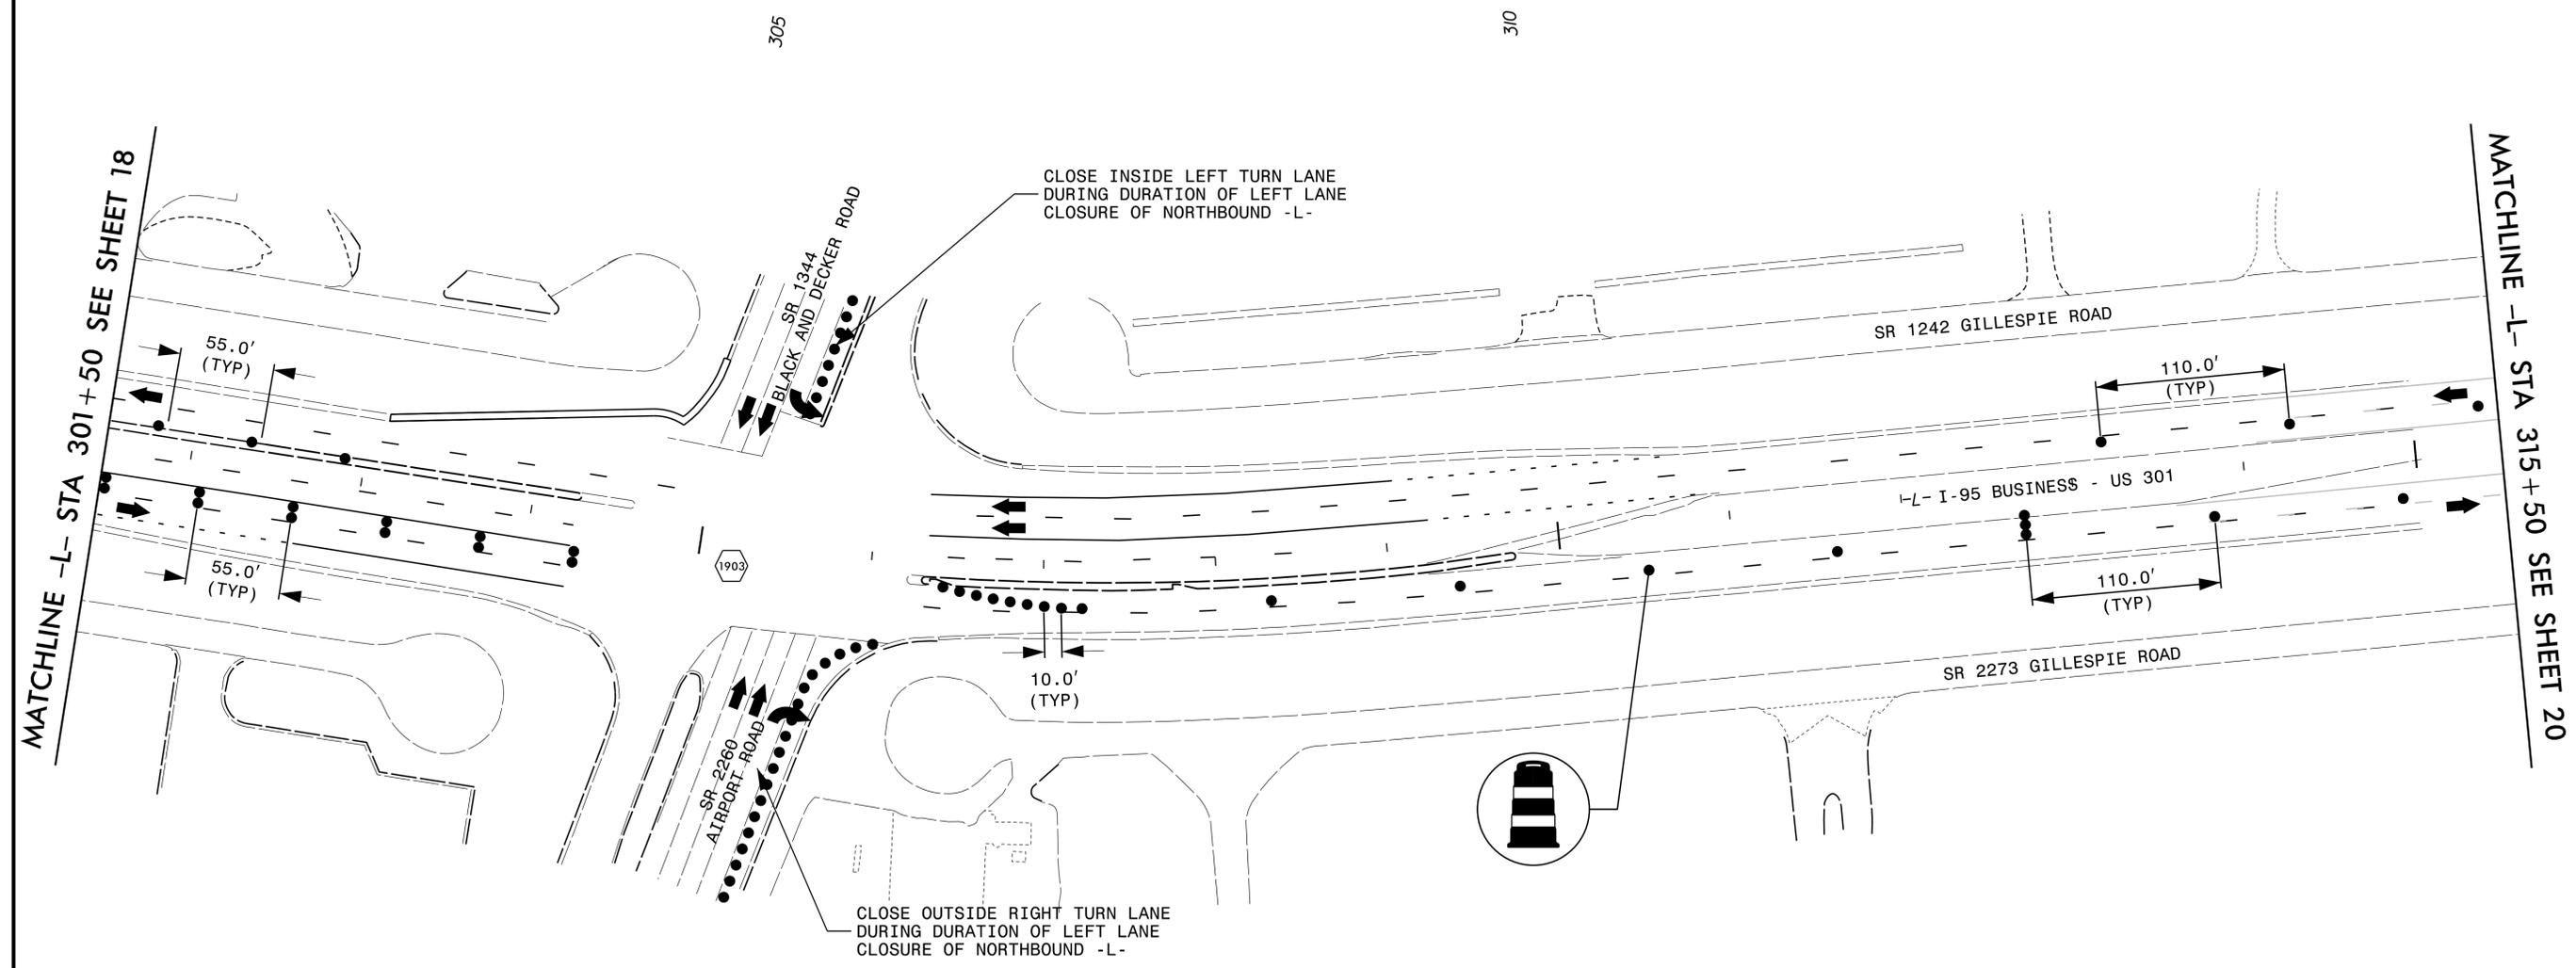

3/5



APPROVED: _____ DATE: _____	<b>PHASE II</b>									
<p>DocuSigned by: Merrick A. Dugal, PE 3897F448D0284FEE</p> <p>SEAL</p> <p>10/28/2015</p>			<p>SCALE: 1"=50'</p> <p>DATE: _____</p> <p>DEVELOPED BY: DAJ</p> <p>REVIEWED BY: MAD</p> <p>RKA PROJ. #: 14071</p>	<p>Prepared For: _____</p> <p>REVISIONS</p> <table border="1"> <tr><td> </td><td> </td></tr> <tr><td> </td><td> </td></tr> <tr><td> </td><td> </td></tr> <tr><td> </td><td> </td></tr> </table> <p>CADD FILE</p>						