


SECTION 8 354+20 +/- TO 376+95 +/-




PROJ. REFERENCE NO. W-5519	SHEET NO. TMP-23
-------------------------------	---------------------

RAMEY KEMP ASSOCIATES, INC.
 Transportation Engineers
 5808 Farington Place, Suite 100
 Raleigh, North Carolina 27609
 919-872-5115 Tel. 919-878-5416 Fax.
 www.rameykemp.com
 NC License No. C-3910

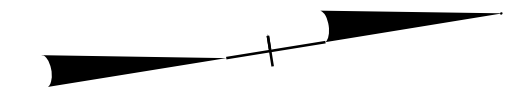

CONSTRUCTION

NOTE: MAINTAIN ACCESS TO NEARBY CROSSOVER WITHIN 1 MILE OF WORK AREA AT ALL TIMES.

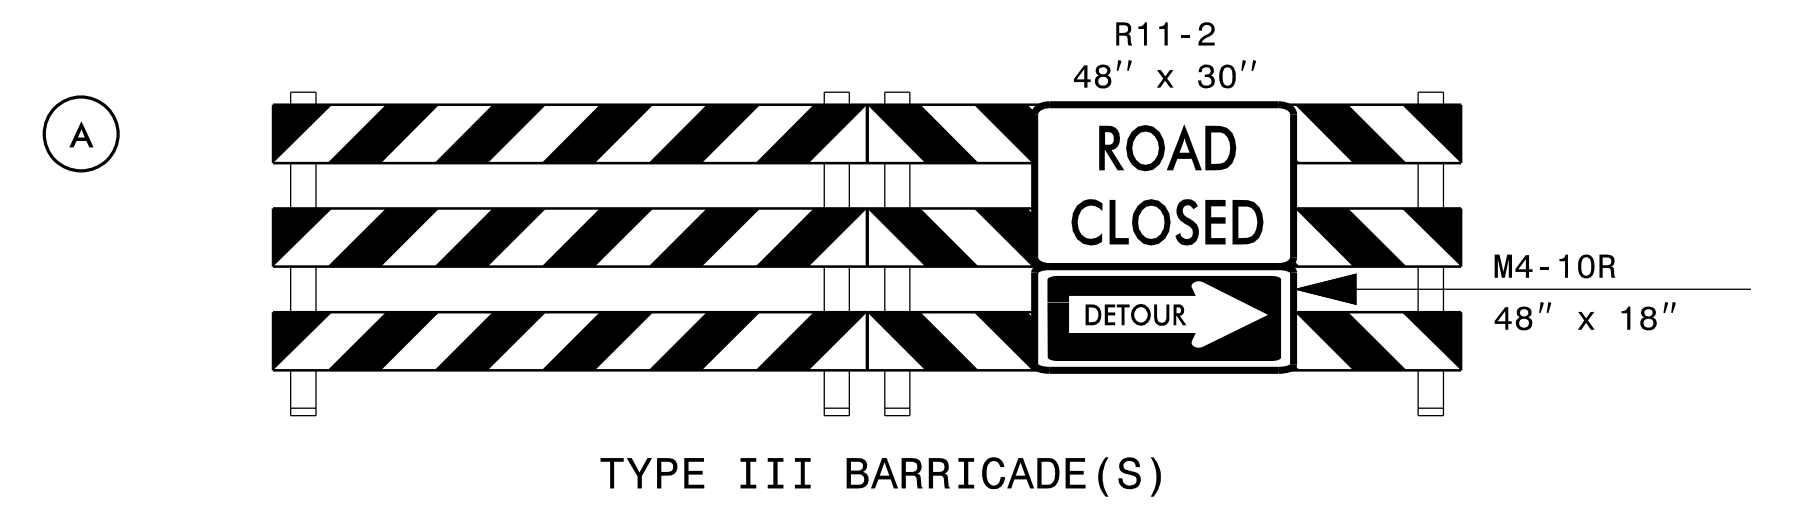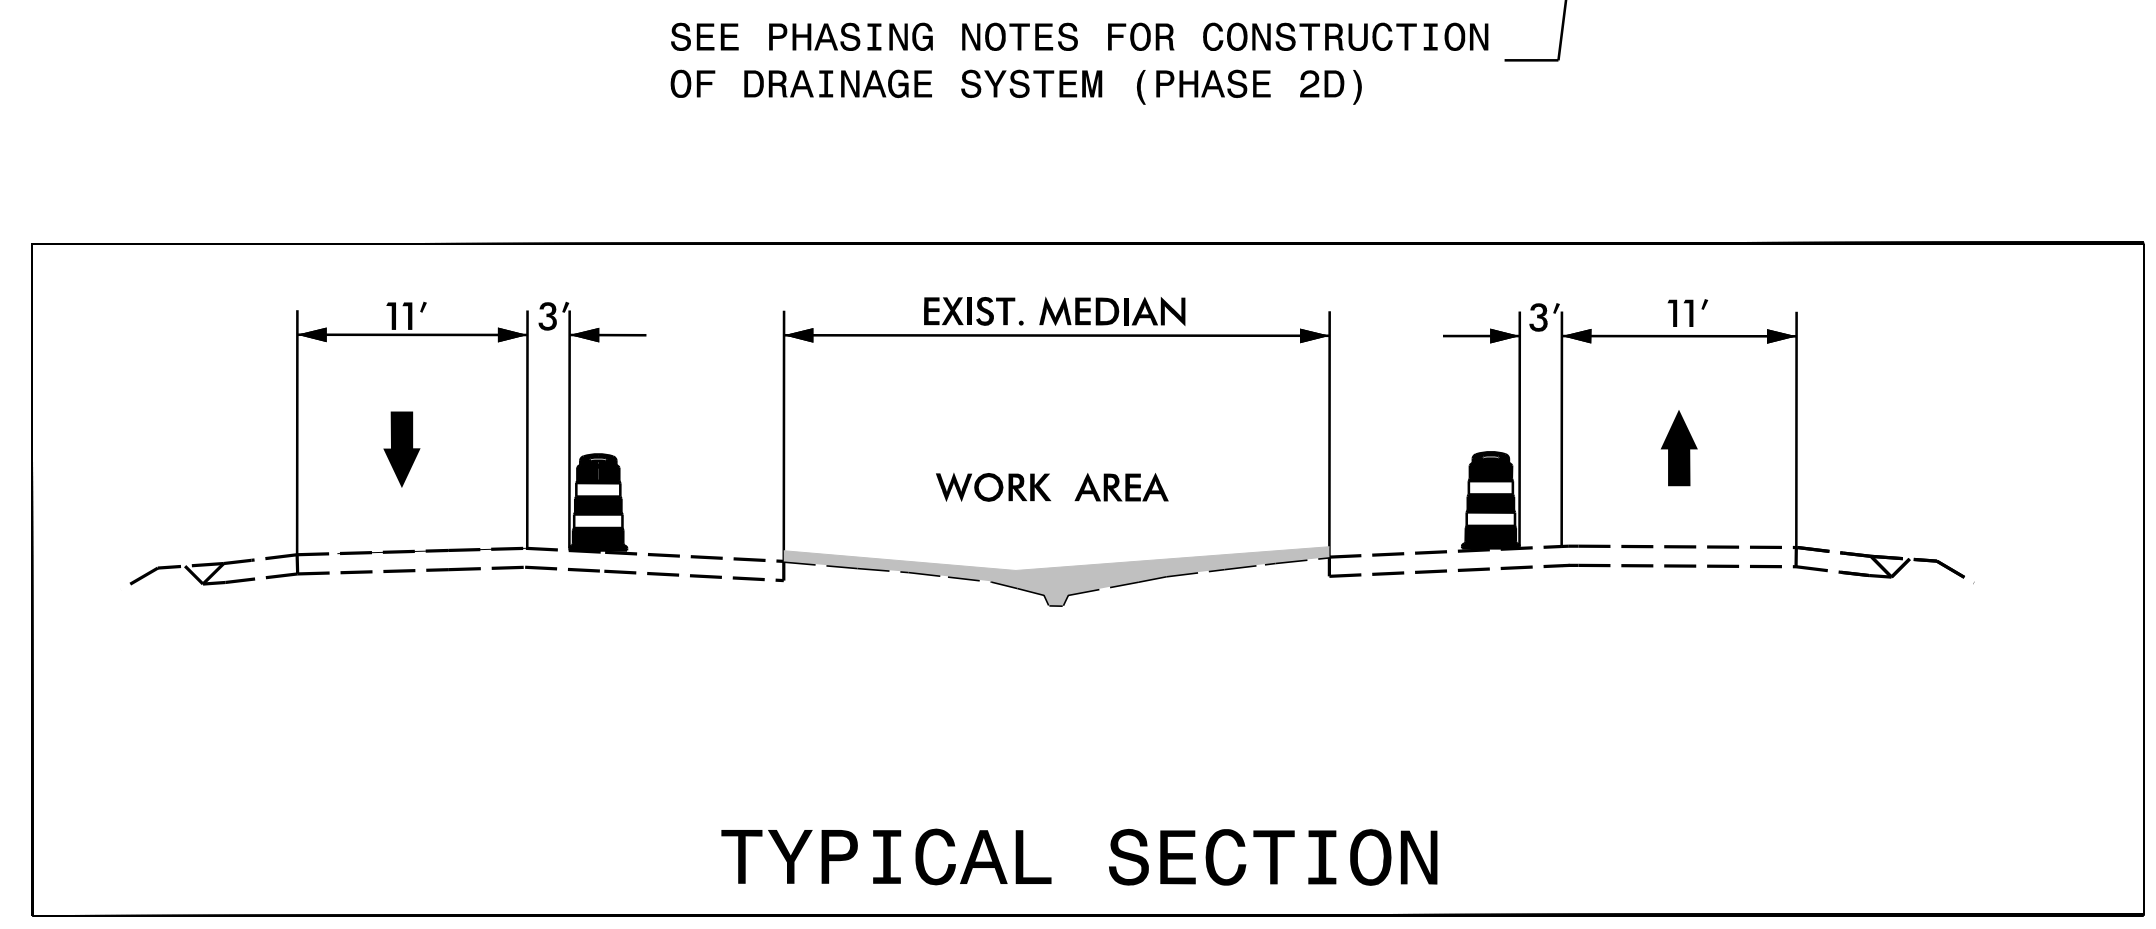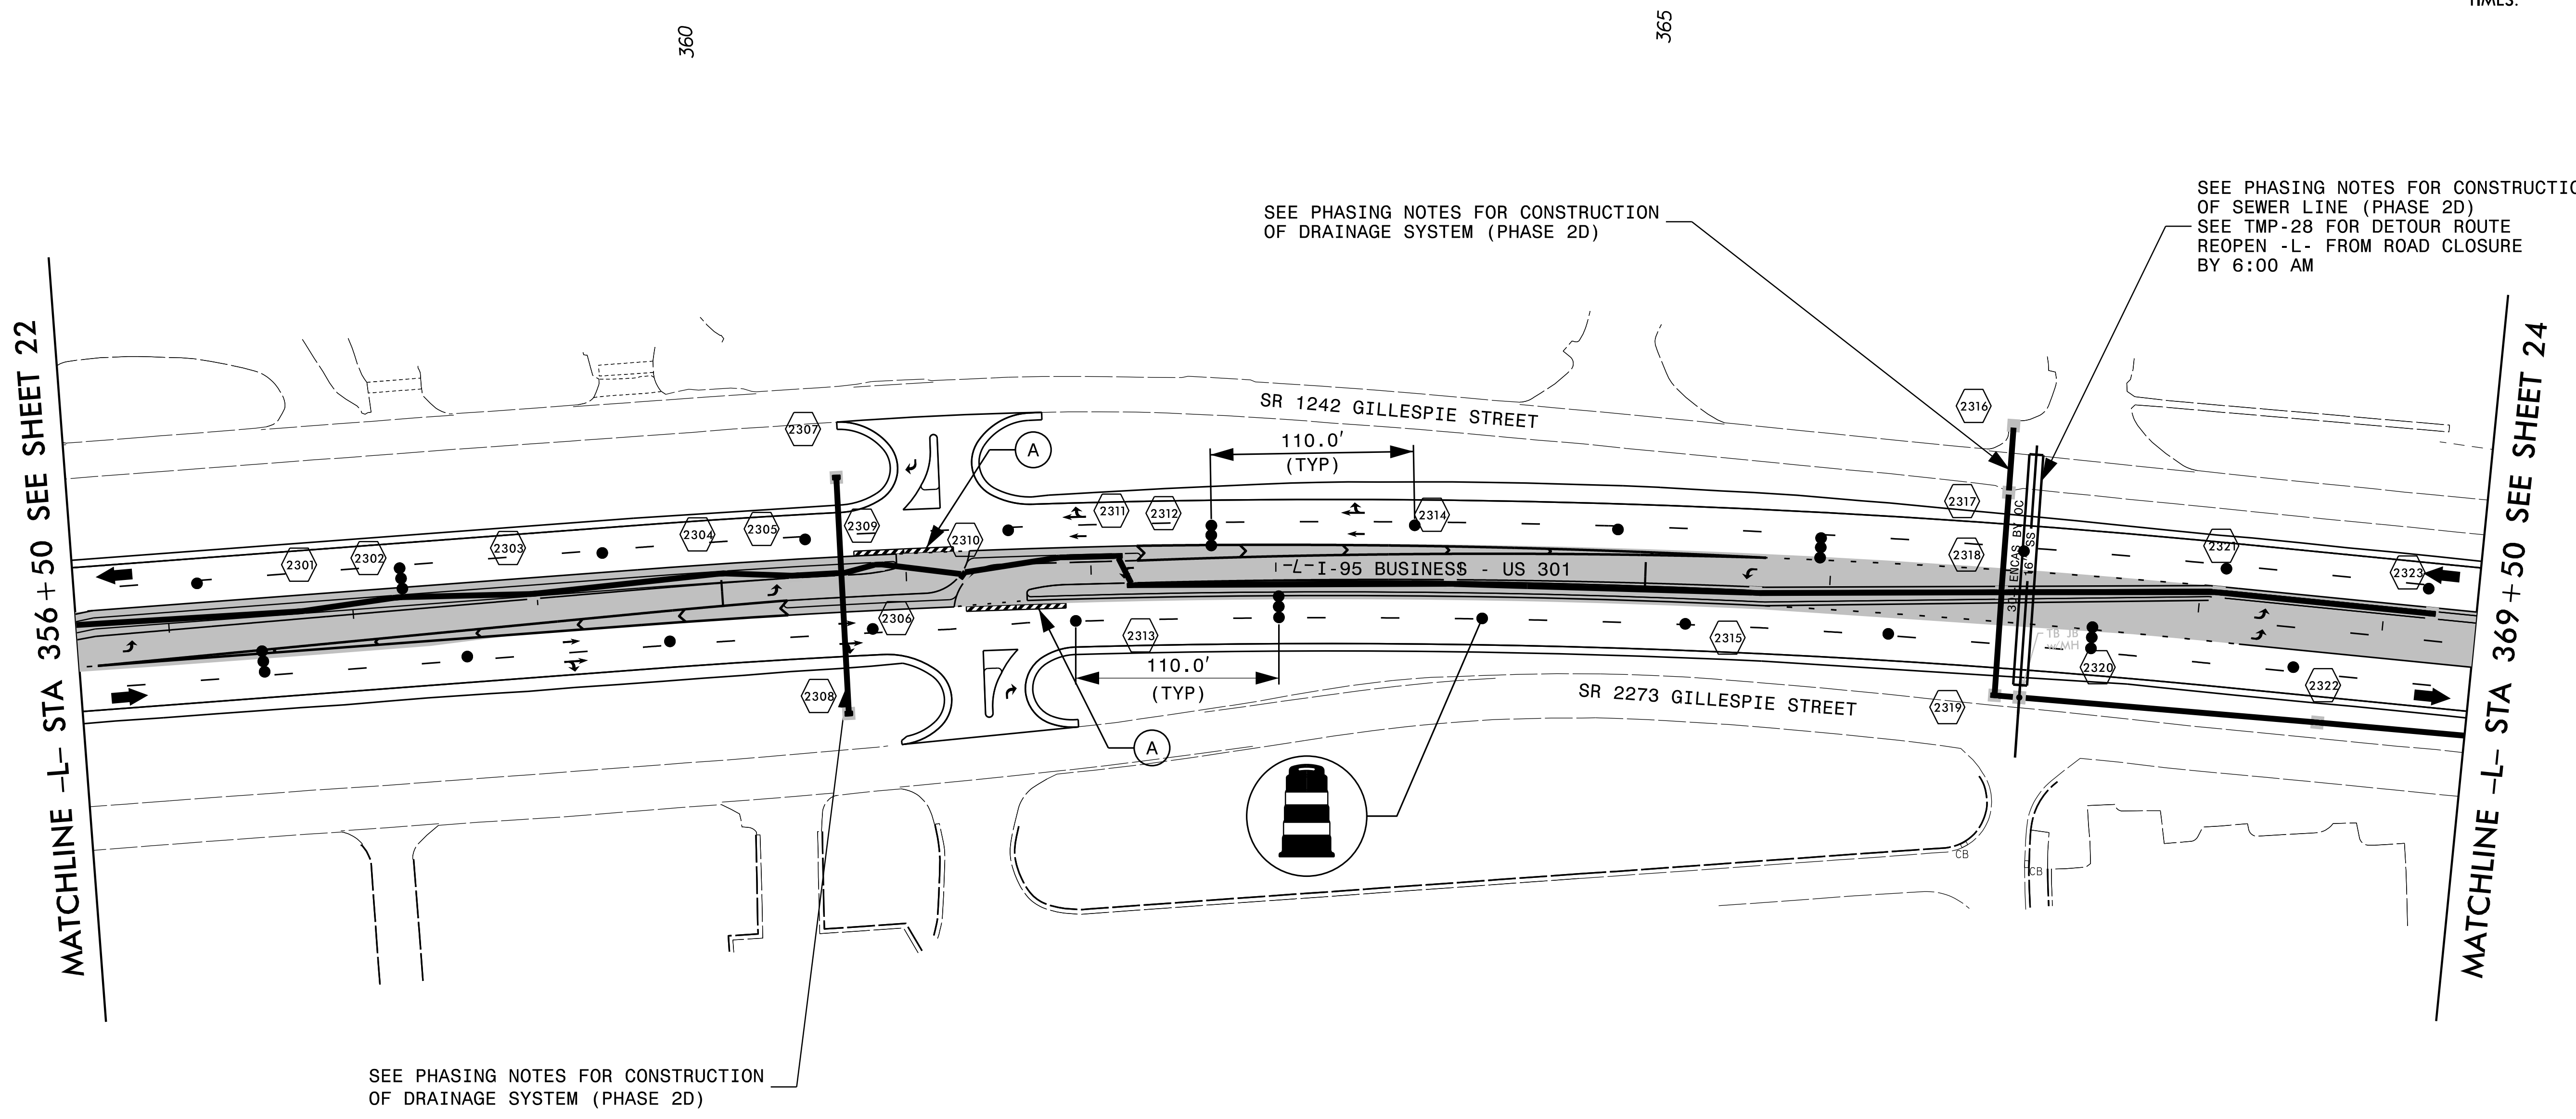

APPROVED: <i>Merrick A. Dugal</i> DATE: 11/10/2011	PHASE II		
	SCALE: 1"=50'	Prepared For:	
	DATE:		
	DEVELOPED BY: DAJ		REVISIONS
	REVIEWED BY: MAD		
RKA PROJ. #: 14071	CADD FILE		