


PROJ. REFERENCE NO.	SHEET NO.
W-5519	PMP-8

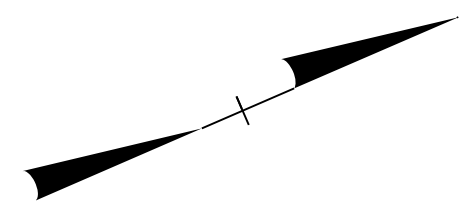


170

175

180

MATCHLINE -L- STA 168 + 50 SEE SHEET PMP-7

MATCHLINE -L- STA 182 + 50 SEE SHEET PMP-9

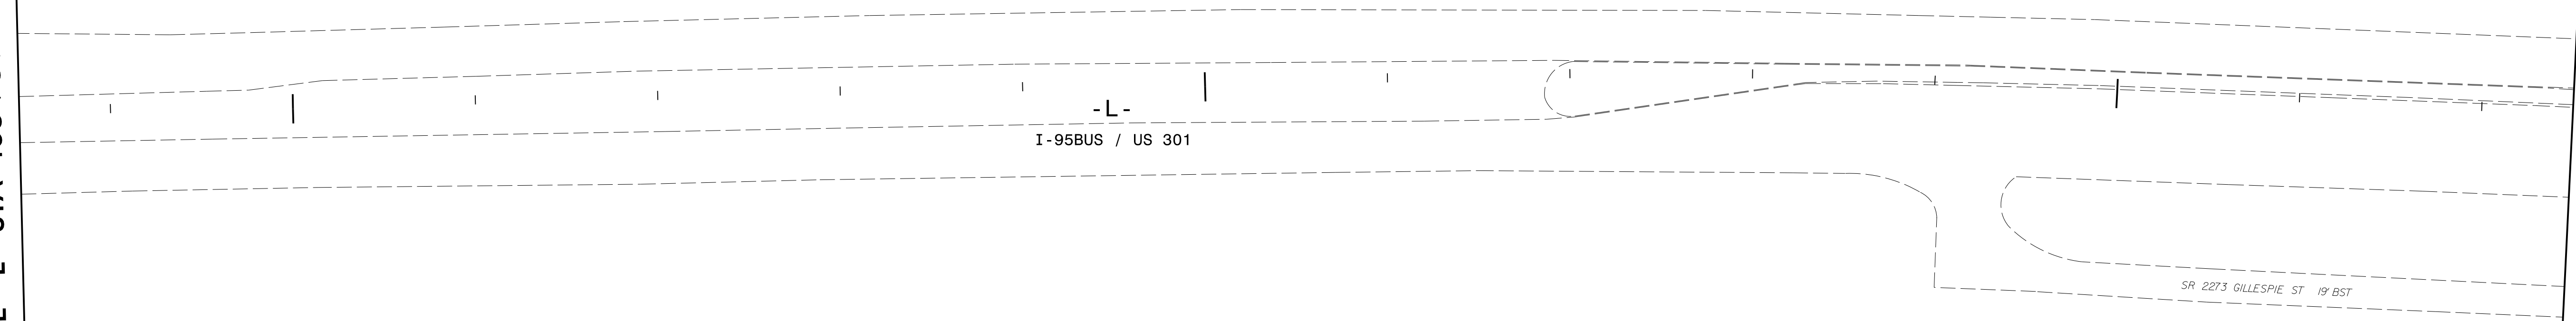

****NO WORK THIS SHEET****

9/10/2015
 P:\8467\Cadd\W5519\Traffic\Signing\CADD\W5519_PMP_PMP-8.dgn
 thuffman



APPROVED: *Jessie P. Reid* DATE: 9/10/2015

DocuSigned by:
 26569A2428E811400000000000000000

SEAL

FINAL PAVEMENT MARKING PLANS