
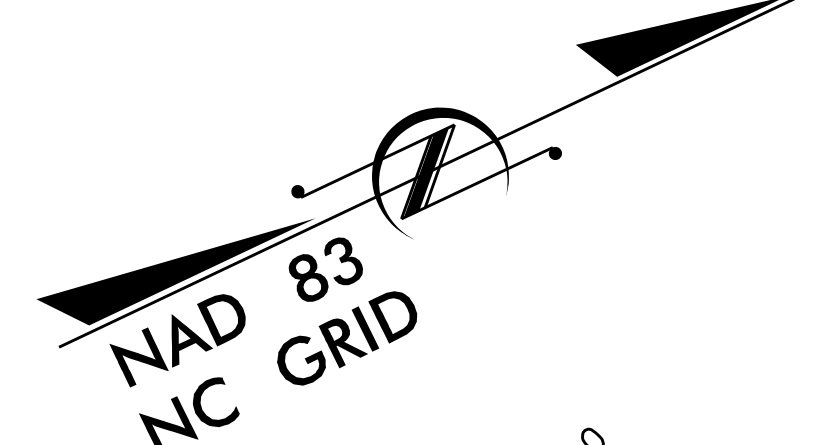
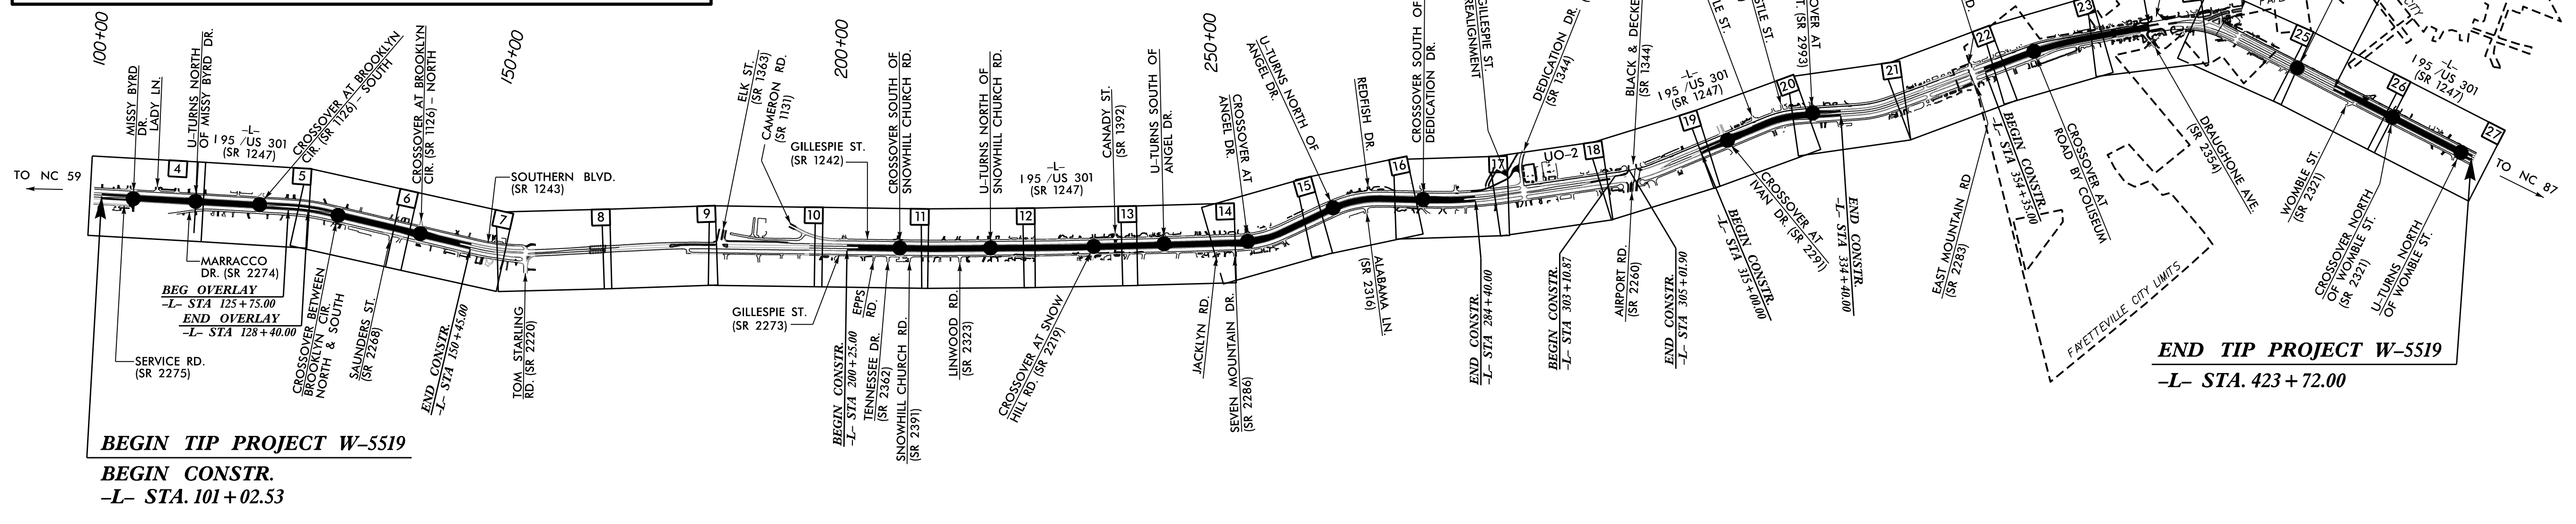


TIP PROJECT: W-5519

# UTILITIES BY OTHERS PLANS CUMBERLAND COUNTY


LOCATION: I-95 BUSINESS /US 301 FROM NC 87 SOUTH  
TO NC 59

TYPE OF WORK: UTILITIES BY OTHERS

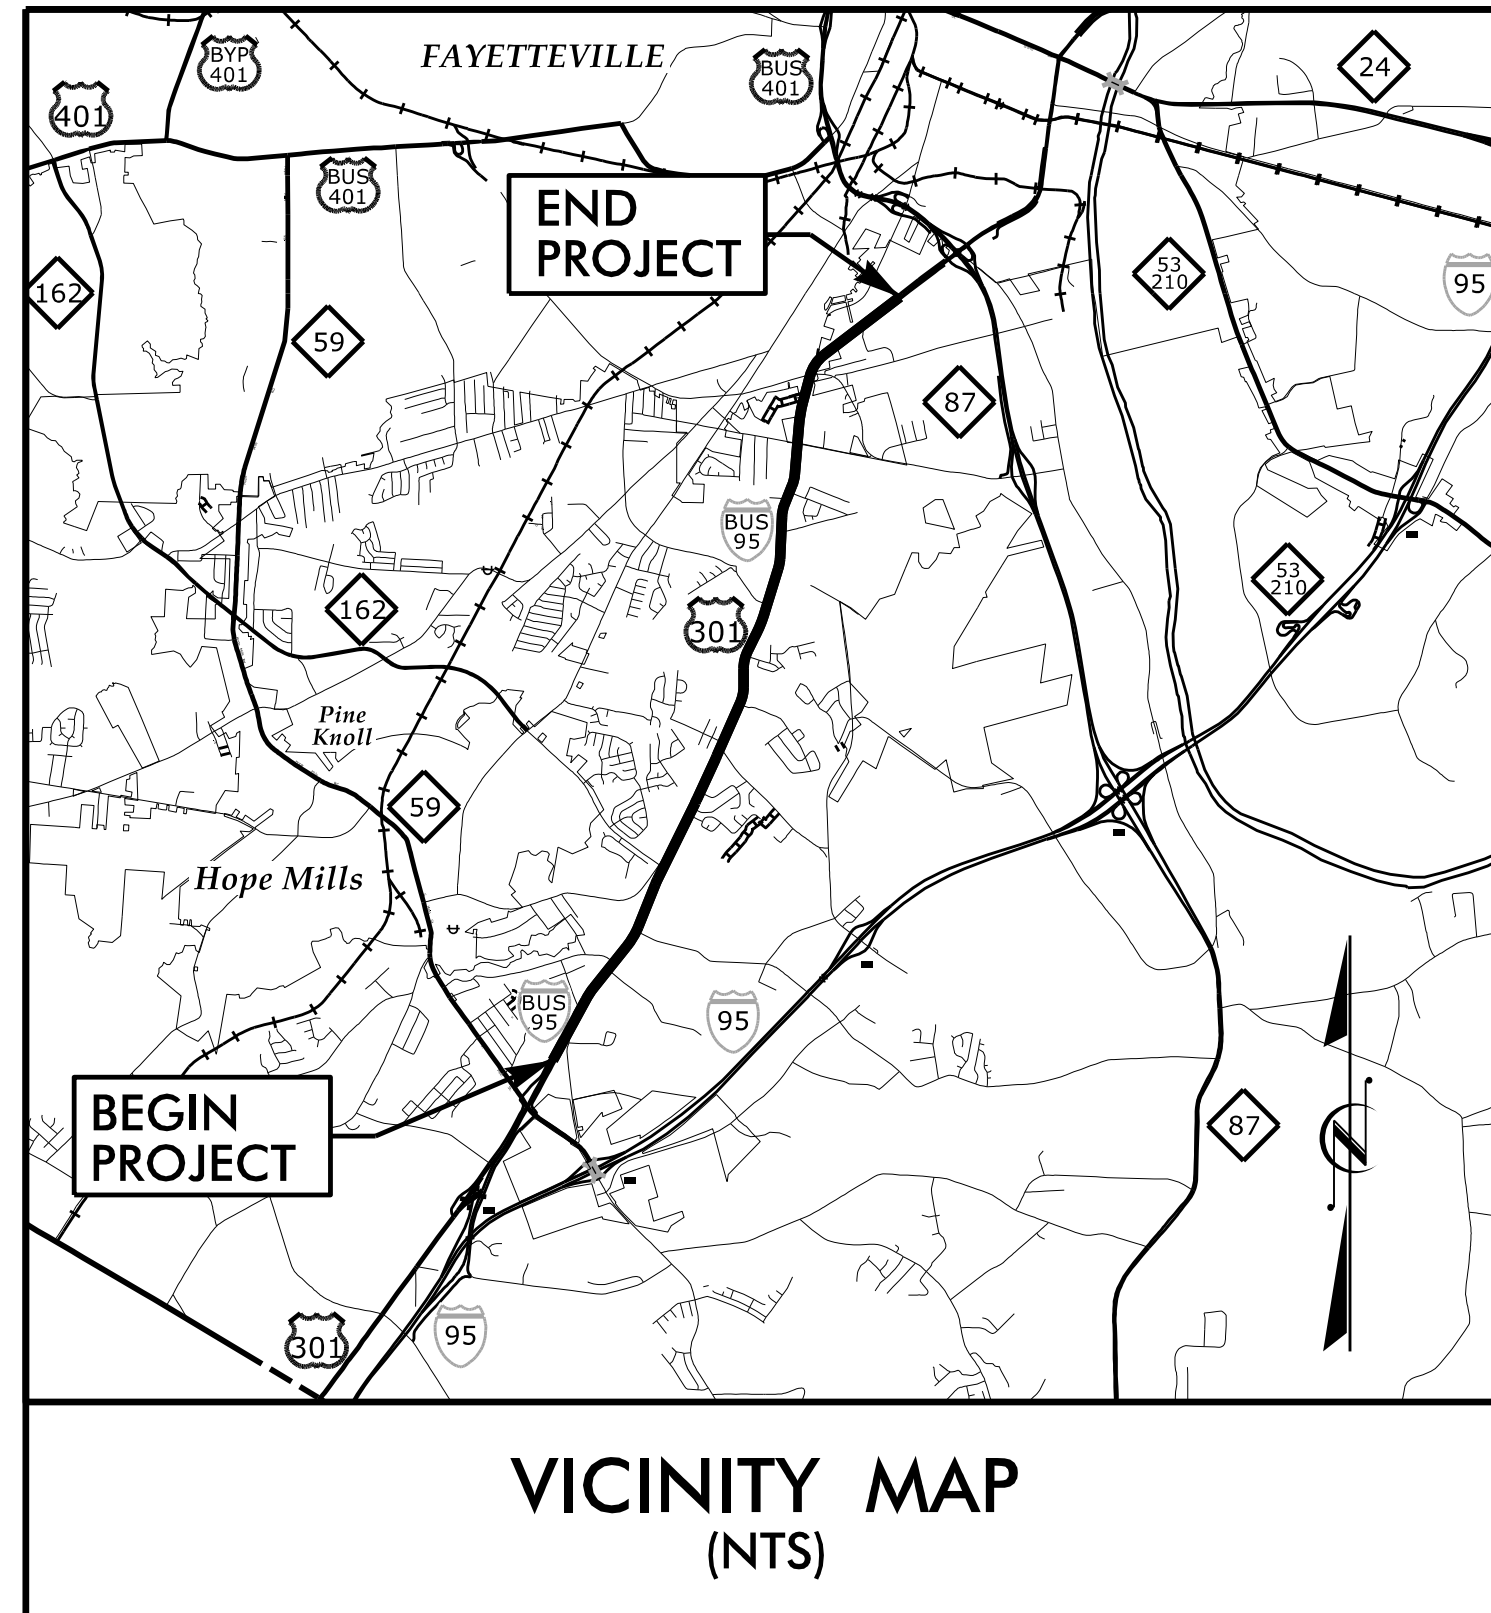

NCDOT CONTACT: SEAN MATUSZEWSKI  
PROJECT ENGINEER - DIVISION DESIGN CONSTRUCTION

A PORTION OF THIS PROJECT IS WITHIN MUNICIPAL BOUNDARIES OF THE CITY OF FAYETTEVILLE, N.C.

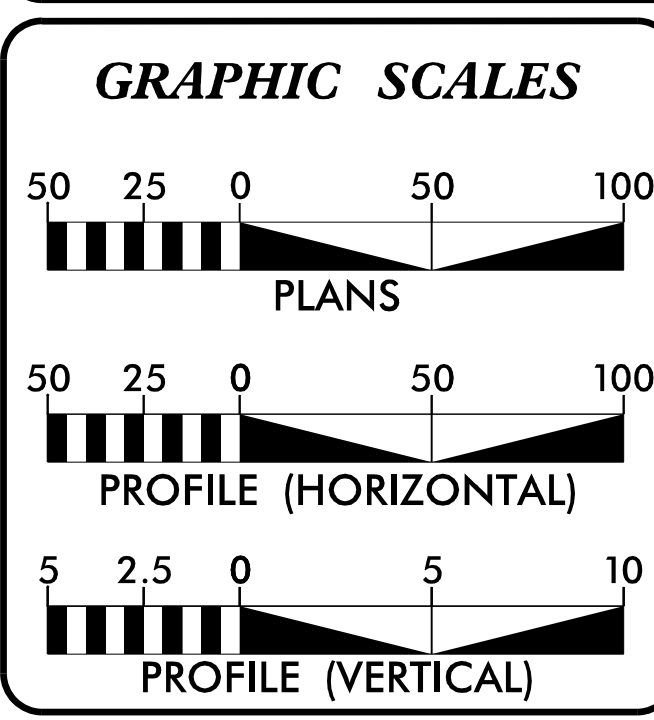

INDEX OF SHEETS	
SHEET NO.	DESCRIPTION
UO-1	TITLE SHEET
UO-2	UTILITIES BY OTHERS SHEET

**UTILITY OWNERS ON PROJECT**  
POWER TRANSMISSION - FAYETTEVILLE PWC  
POWER DISTRIBUTION - FAYETTEVILLE PWC  
TELEPHONE - CENTURYLINK  
CATV - TIME WARNER

PREPARED IN THE OFFICE OF:  
**DAVIS • MARTIN • POWELL**  
ENGINEERS & SURVEYORS  
6415 OLD PLANK RD, HIGH POINT, NC 27265  
PHONE: (336)886-4821 FAX: (336)886-4458  
WWW.DMP-INC.COM LICENSE: F-0245

  
Randy McNeill, P.E. UTILITIES PROJECT MANAGER  
Andy Larrick, P.E. UTILITIES PROJECT ENGINEER  
Ralph Lowe UTILITIES PROJECT DESIGNER

**DIVISION OF HIGHWAYS  
UTILITIES UNIT  
UTILITIES ENGINEERING**

1555 MAIL SERVICE CENTER  
RALEIGH, NC 27699-1555  
PHONE (919) 707-6690  
FAX (919) 250-4151

Roger Worthington, P.E. UTILITIES SECTION ENGINEER  
Bo Hemphill, P.E. UTILITIES SQUAD LEADER PROJECT ENGINEER  
Kelvin Martin, E.I. UTILITIES PROJECT DESIGN ENGINEER

\$\$\$\$\$SYTIME\$\$\$\$\$DN\$\$\$\$\$USERNAME\$\$\$\$\$