

15-OCT-2015 09:31
 C:\D\C\CurrentProjects\DIVISION PROJECT WORKING FILES\DistRICT One\2016CPT.01.04.10281.I Dare & Hyde Primary Resurfacing (2016 -2017)\N\ Pre-Bid Documents\Plan Sheets\2016.CPT.01.04.10281.Plans.09/08/14
 cslachta AT DICAD28235L

CONTRACT: 203794 WBS ELEMENT: 2016CPT.01.04.10281.1, ETC.


STATE OF NORTH CAROLINA
 DIVISION OF HIGHWAYS

DARE COUNTY

STATE	STATE PROJECT REFERENCE NO.	SHEET NO.	TOTAL SHEETS
N.C.	2016CPT.01.04.10281.1, ETC.	1	
STATE PROJ. NO.	F.A. PROJ. NO.	DESCRIPTION	
2016CPT.01.04.10281.1		MAP 1	
2016CPT.01.04.10281.1		MAP 2	
2016CPT.01.04.10281.1		MAP 3	
2016CPT.01.04.10281.1		MAP 4	

LOCATION: MAP 1 NC 12 FROM US 158 (SOUTHERN SHORES) TO US 64
MAP 2 NC 12 FROM CHICKAHAWK TRAIL TO BIAS DR.
MAP 3 US 264 FROM POINT PETER ROAD TO CUB DRIVE
MAP 4 US 264 FROM BRIDGE 13 (STUMPY POINT) TO HYDE COUNTY LINE

TYPE OF WORK: MILLING, RESURFACING, AND LONG-LIFE PAVEMENT MARKINGS

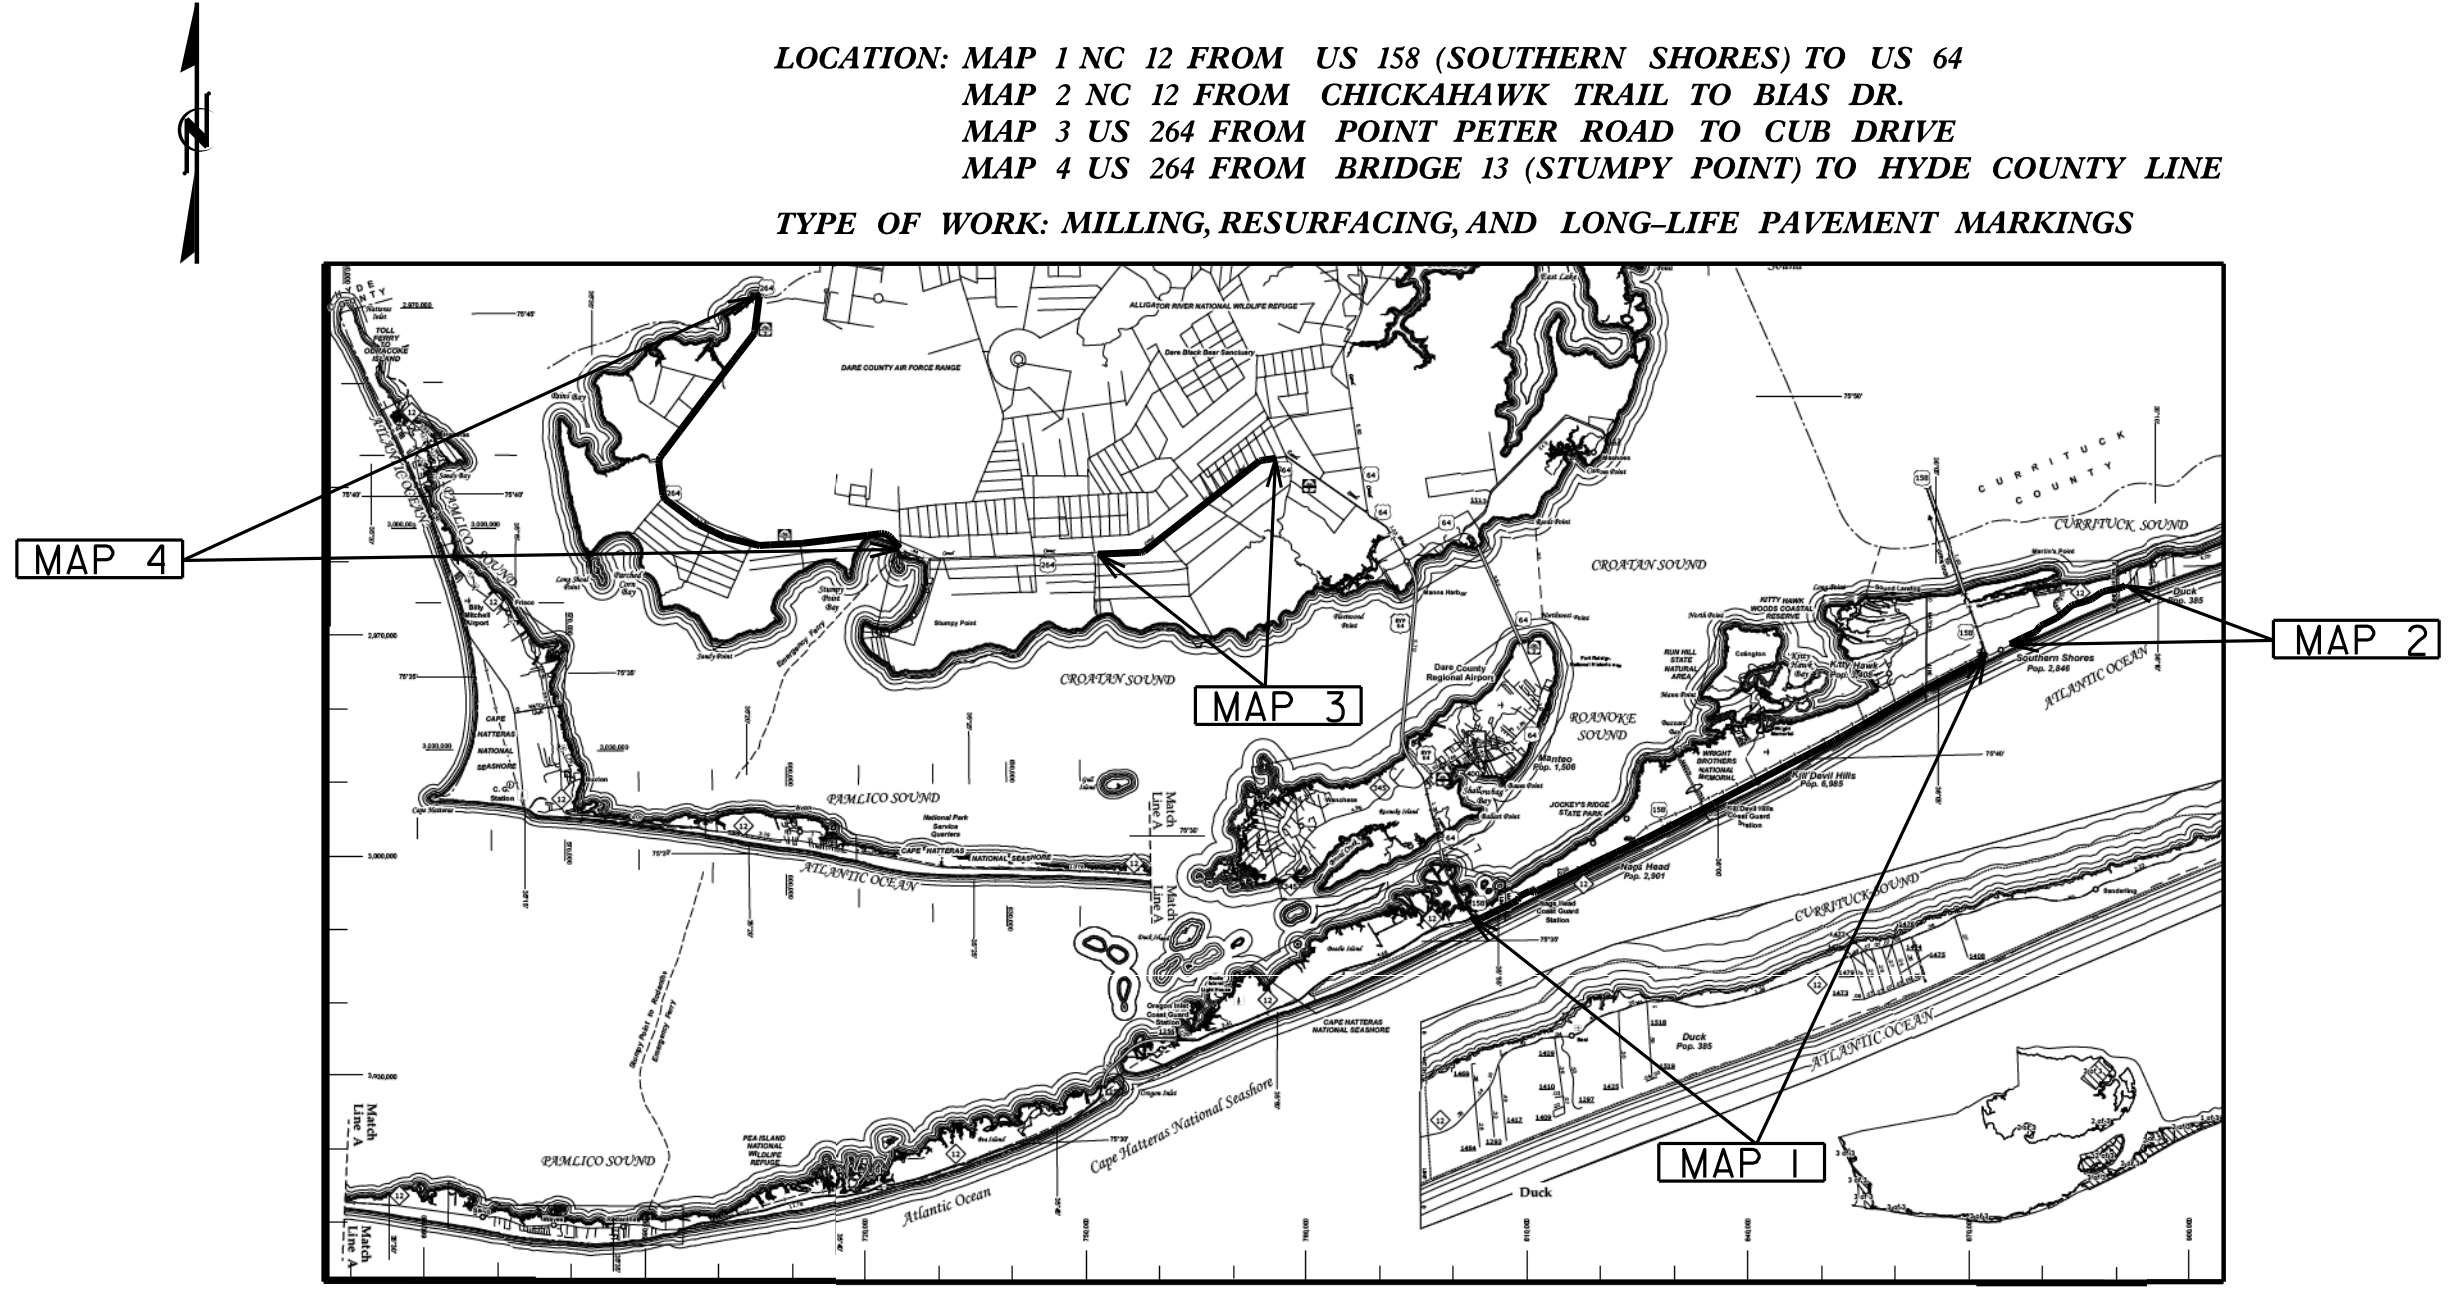

NTS

PROJECT LENGTH

- LENGTH OF ROADWAY PROJECT MAP 1 = 15.00 MI.
- LENGTH OF ROADWAY PROJECT MAP 2 = 2.95 MI.
- LENGTH OF ROADWAY PROJECT MAP 3 = 5.23 MI.
- LENGTH OF ROADWAY PROJECT MAP 4 = 12.65 MI.

Prepared in the Office of:
DIVISION OF HIGHWAYS
 113 Airport Dr., Edenton NC, 27932

2012 STANDARD SPECIFICATIONS

LETTING DATE:
 December 2015

W.B. HOBBS, P.E.
 DIVISION PROJECT MANAGER

C.E. SLACHTA
 DIVISION PROPOSALS ENGINEER

