

15-OCT-2015 09:38
 C:\D\CurrentProjects\DIVISION PROJECT WORKING FILES\DistRICT One\2016CPT.01.04.10281.1 Dare & Hyde Primary Resurfacing (2016 -2017)\N\ Pre-Bid Documents\Plan Sheets\2016.CPT.01.04.10281.Plans.09/08/15


CONTRACT: 203794 WBS ELEMENT: 2016CPT.01.04.10281.1, ETC.

STATE OF NORTH CAROLINA
 DIVISION OF HIGHWAYS

HYDE COUNTY

STATE	STATE PROJECT REFERENCE NO.	SHEET NO.	TOTAL SHEETS
N.C.	2016CPT.01.04.10281.1, ETC.	2	
STATE PROJ. NO.	F.A. PROJ. NO.	DESCRIPTION	
2016CPT.01.04.10481.1		MAP 5	

LOCATION: MAP 5 US 264 FROM DARE COUNTY LINE TO SR 1315 (SWAMP RD)
TYPE OF WORK: MILLING, RESURFACING, AND LONG-LIFE PAVEMENT MARKINGS

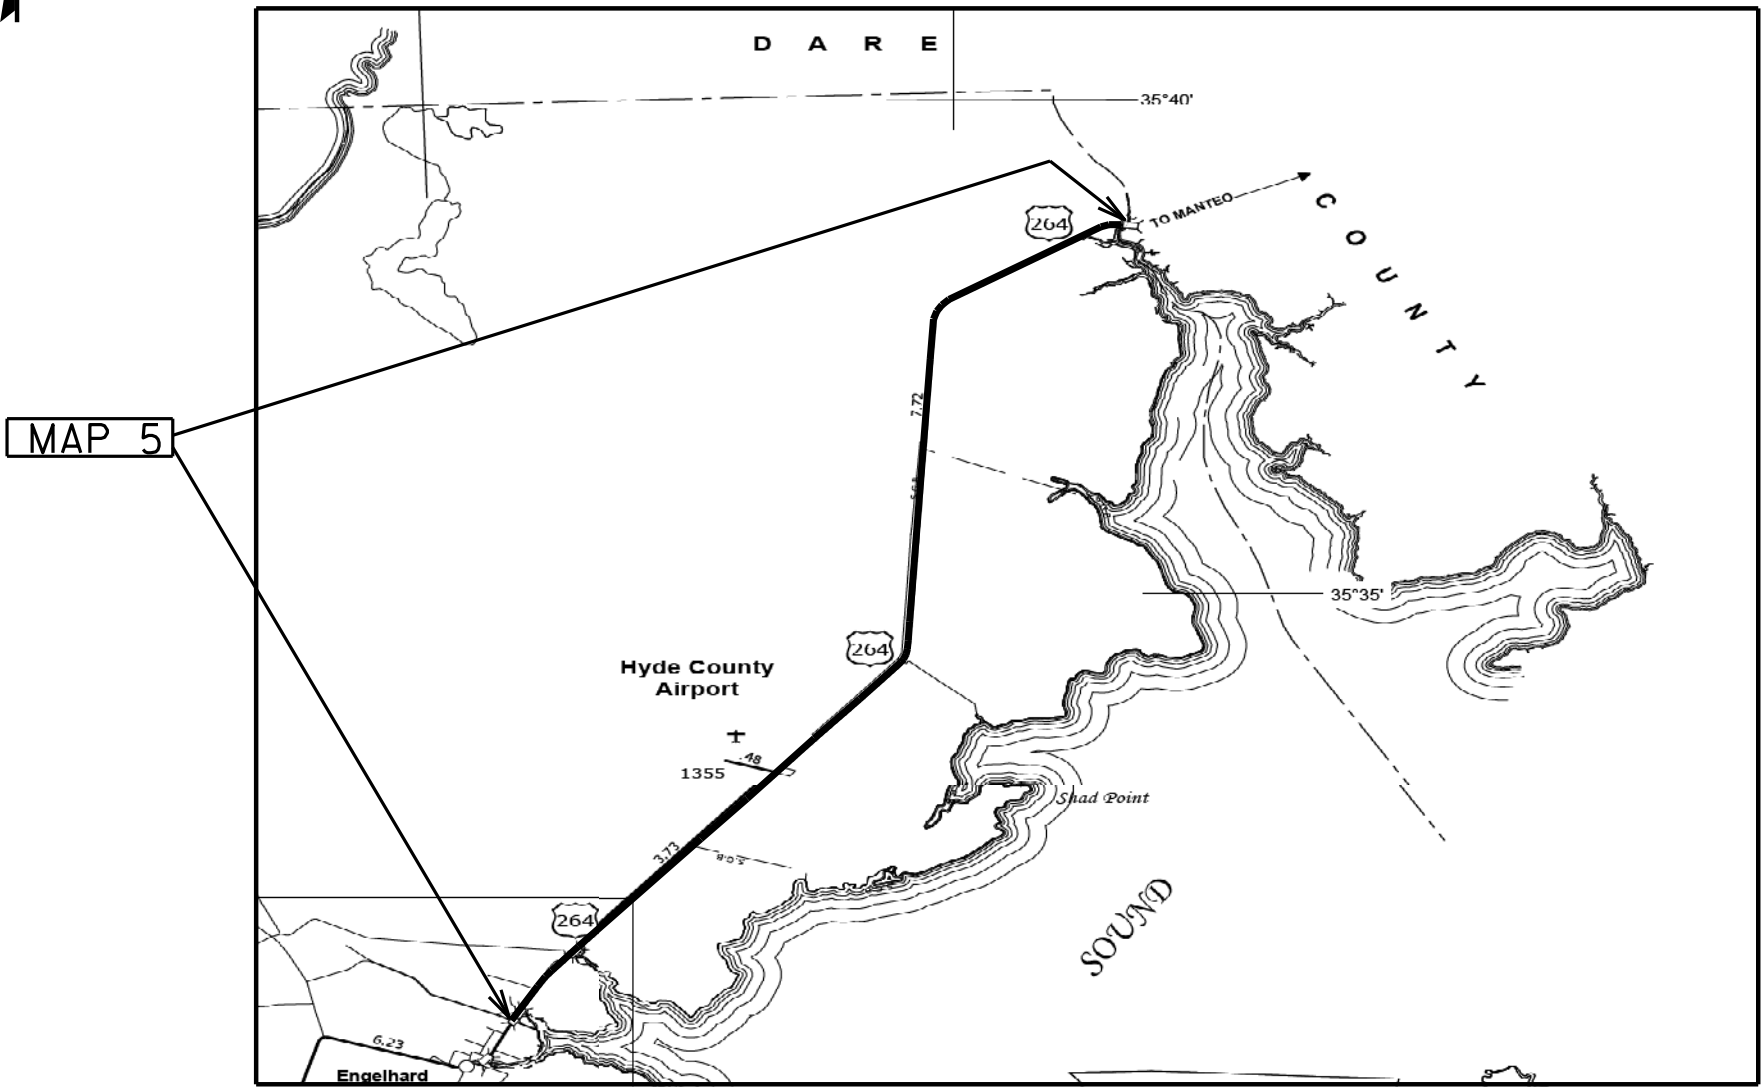

NTS

PROJECT LENGTH
 LENGTH OF ROADWAY PROJECT MAP 5 = 11.42 MI.

Prepared in the Office of:
DIVISION OF HIGHWAYS
 113 Airport Dr., Edenton NC, 27932

2012 STANDARD SPECIFICATIONS

LETTING DATE:
 December 2015

W.B. HOBBS, P.E.
 DIVISION PROJECT MANAGER

C.E. SLACHTA
 DIVISION PROPOSALS ENGINEER

