



6/2/99


ROADWAY DESIGN ENGINEER SEAL 18494 TONY HOUSE	PAVEMENT DESIGN ENGINEER SEAL 022896 CLARK S. MORRISON
---	--

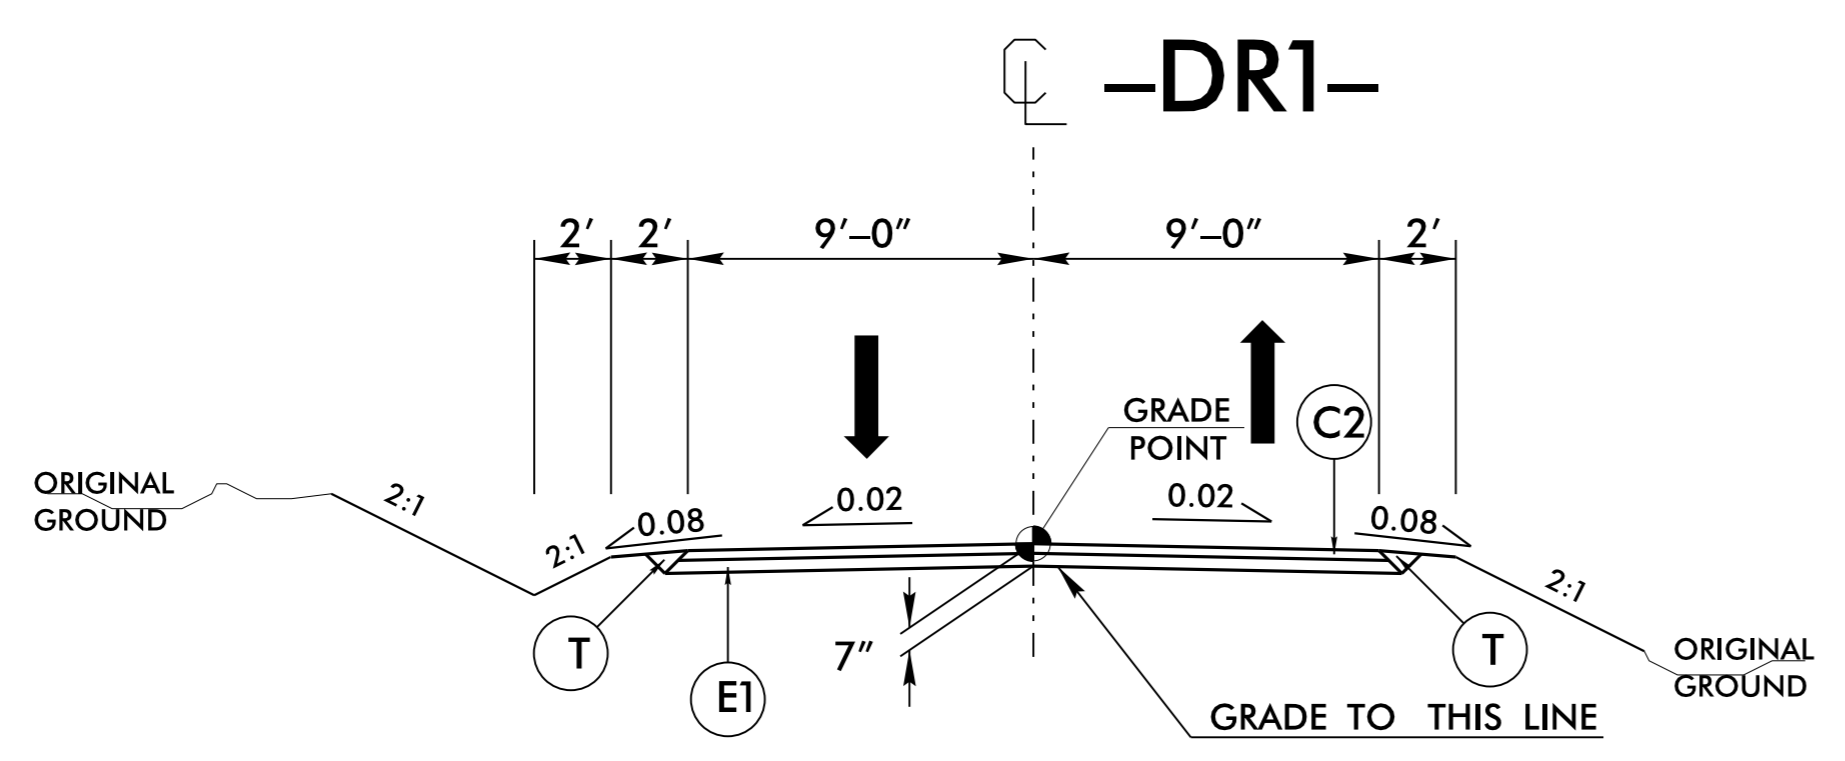

TYPICAL SECTION NO. 6
 USE TYPICAL SECTION NO. 6 :
 -DR1- STA. 10+70.00 TO STA. 12+04.90

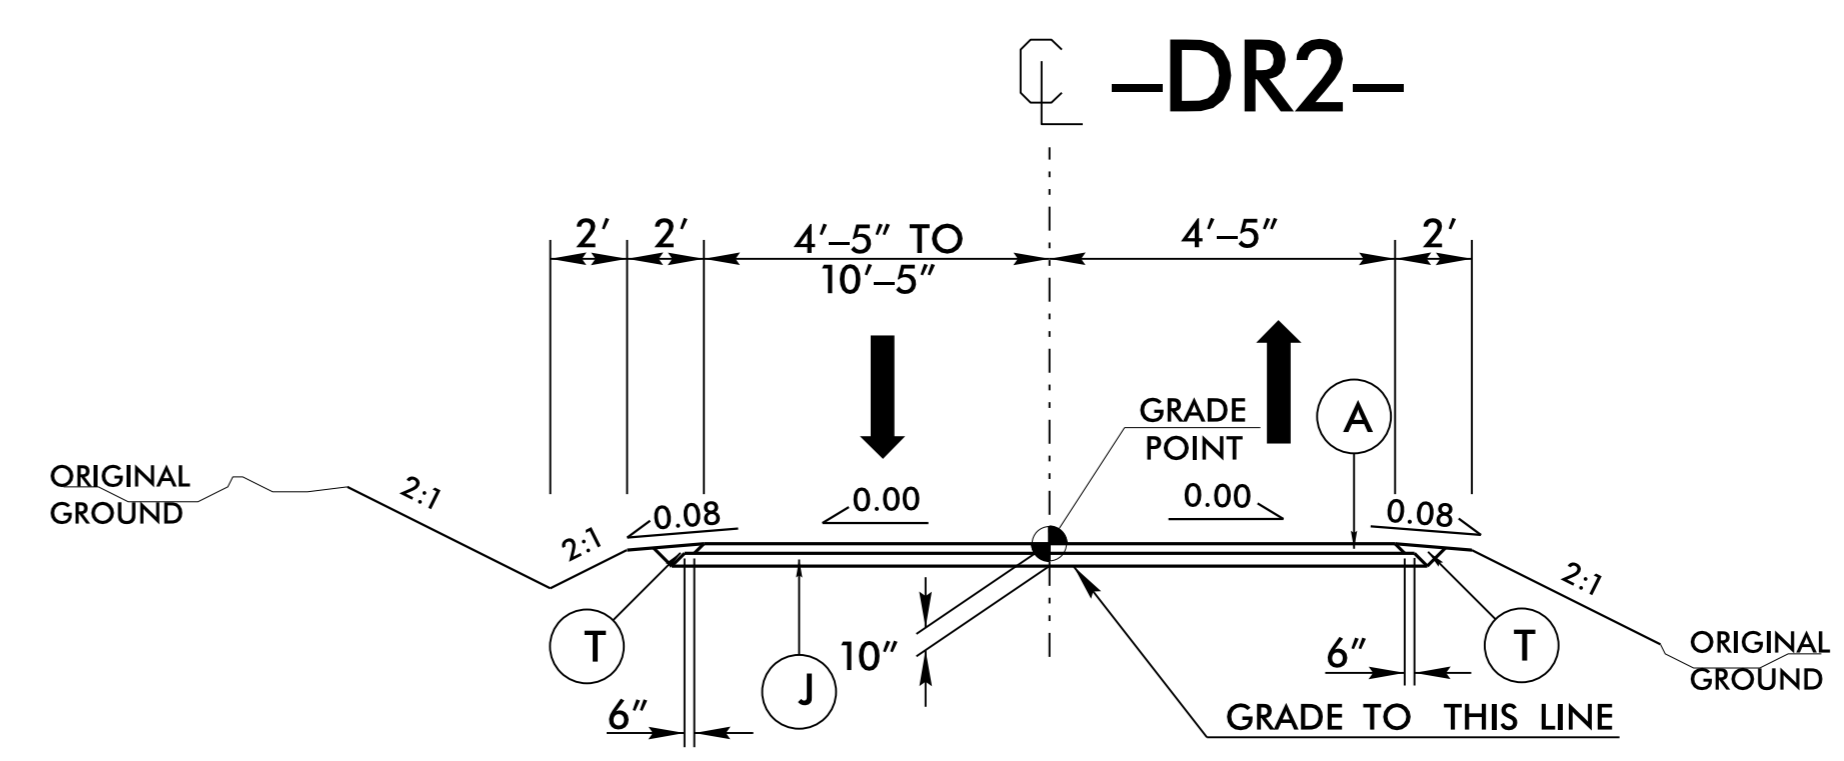


TYPICAL SECTION NO. 7
 USE TYPICAL SECTION NO. 7 :
 -DR2- STA. 10+00.00 TO STA. 10+66.83

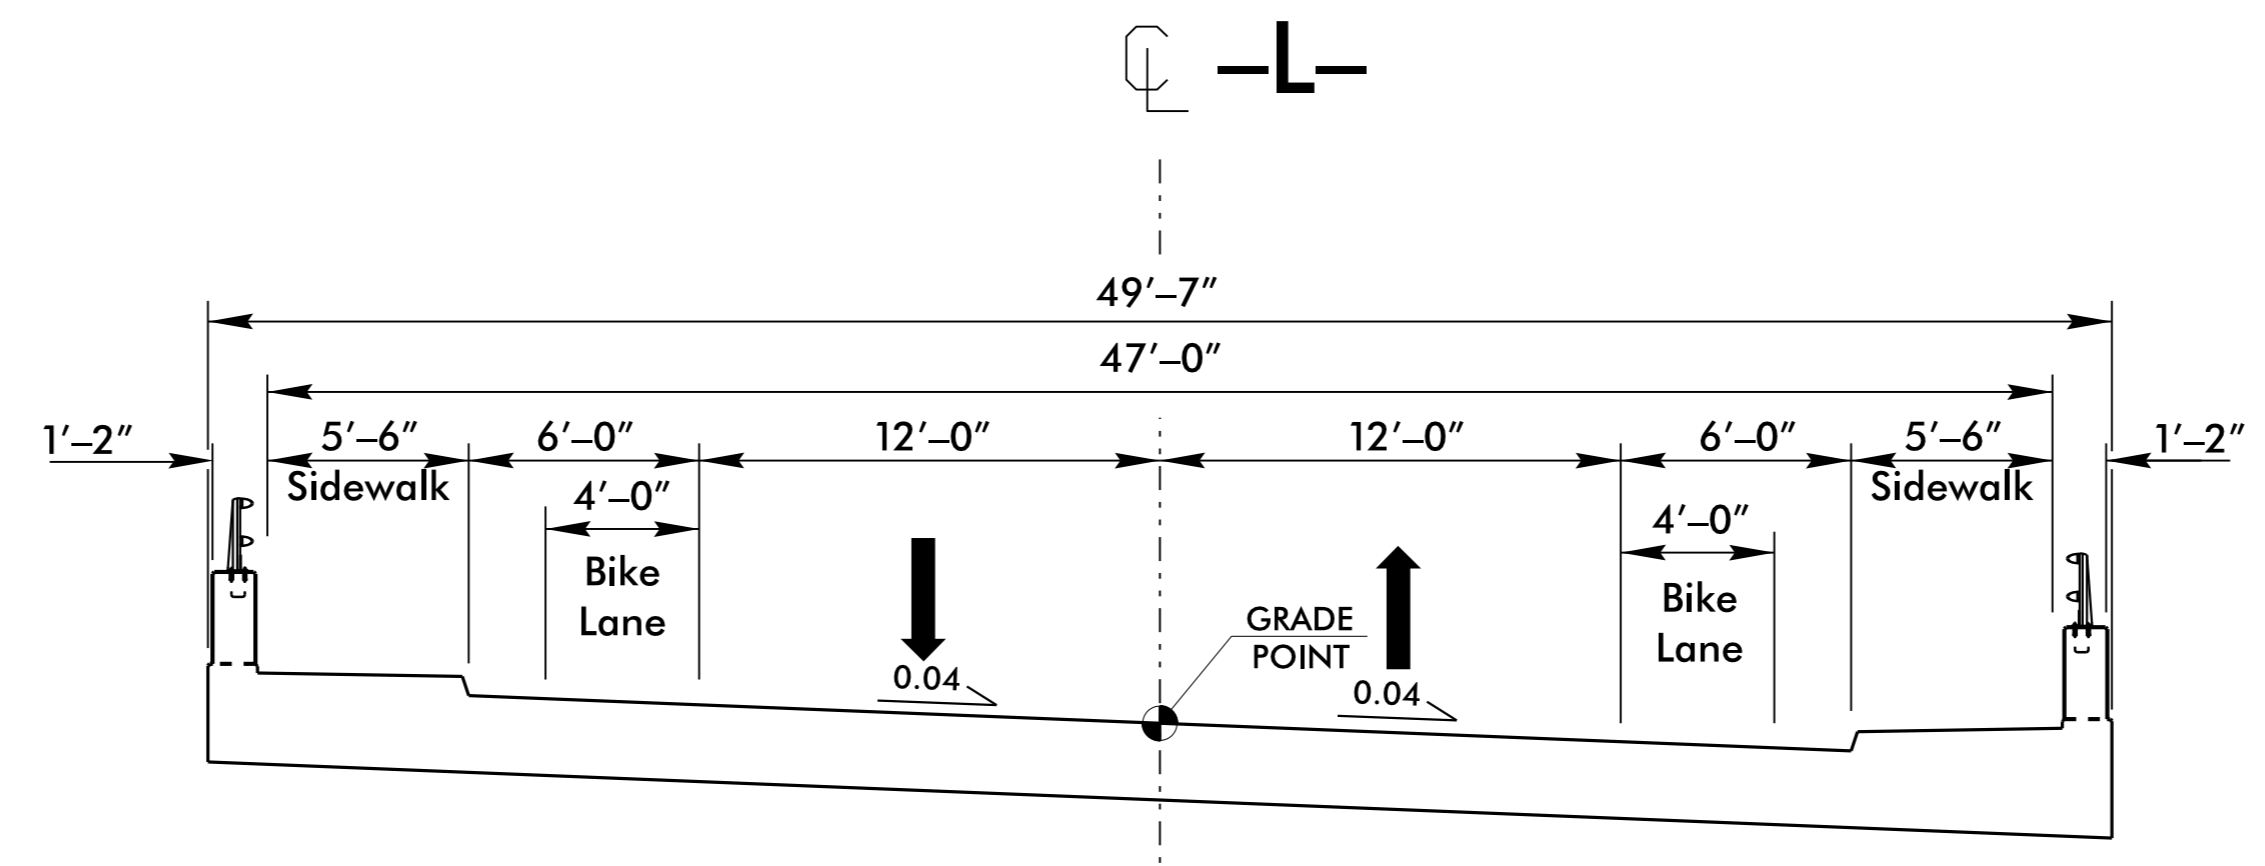

TYPICAL SECTION ON BRIDGE
 USE BRIDGE TYPICAL SECTION :
 -L- STA. 18+66.00 (BEGIN BRIDGE) TO STA. 21+66.00 (END BRIDGE)

A	6" CONC.
C1	1 1/2" S9.5B
C2	3" S9.5B
C3	VAR. S9.5B
D1	2 1/2" I19.0B
D2	4" I19.0B
D3	VAR. I19.0B
E1	4" B25.0B
E2	4.5" B25.0B
E3	5.0" B25.0B
E4	VAR. B25.0B
J	4" ABC
R1	2'6" CONC. CURB
R2	8"X18" CONC. C.
S	5' SIDEWALK
T	EARTH MATERIAL
U	EXIST. PAVEMENT
W	WEDGING

SKETCH SHOWING BRIDGE /PAVEMENT RELATIONSHIP

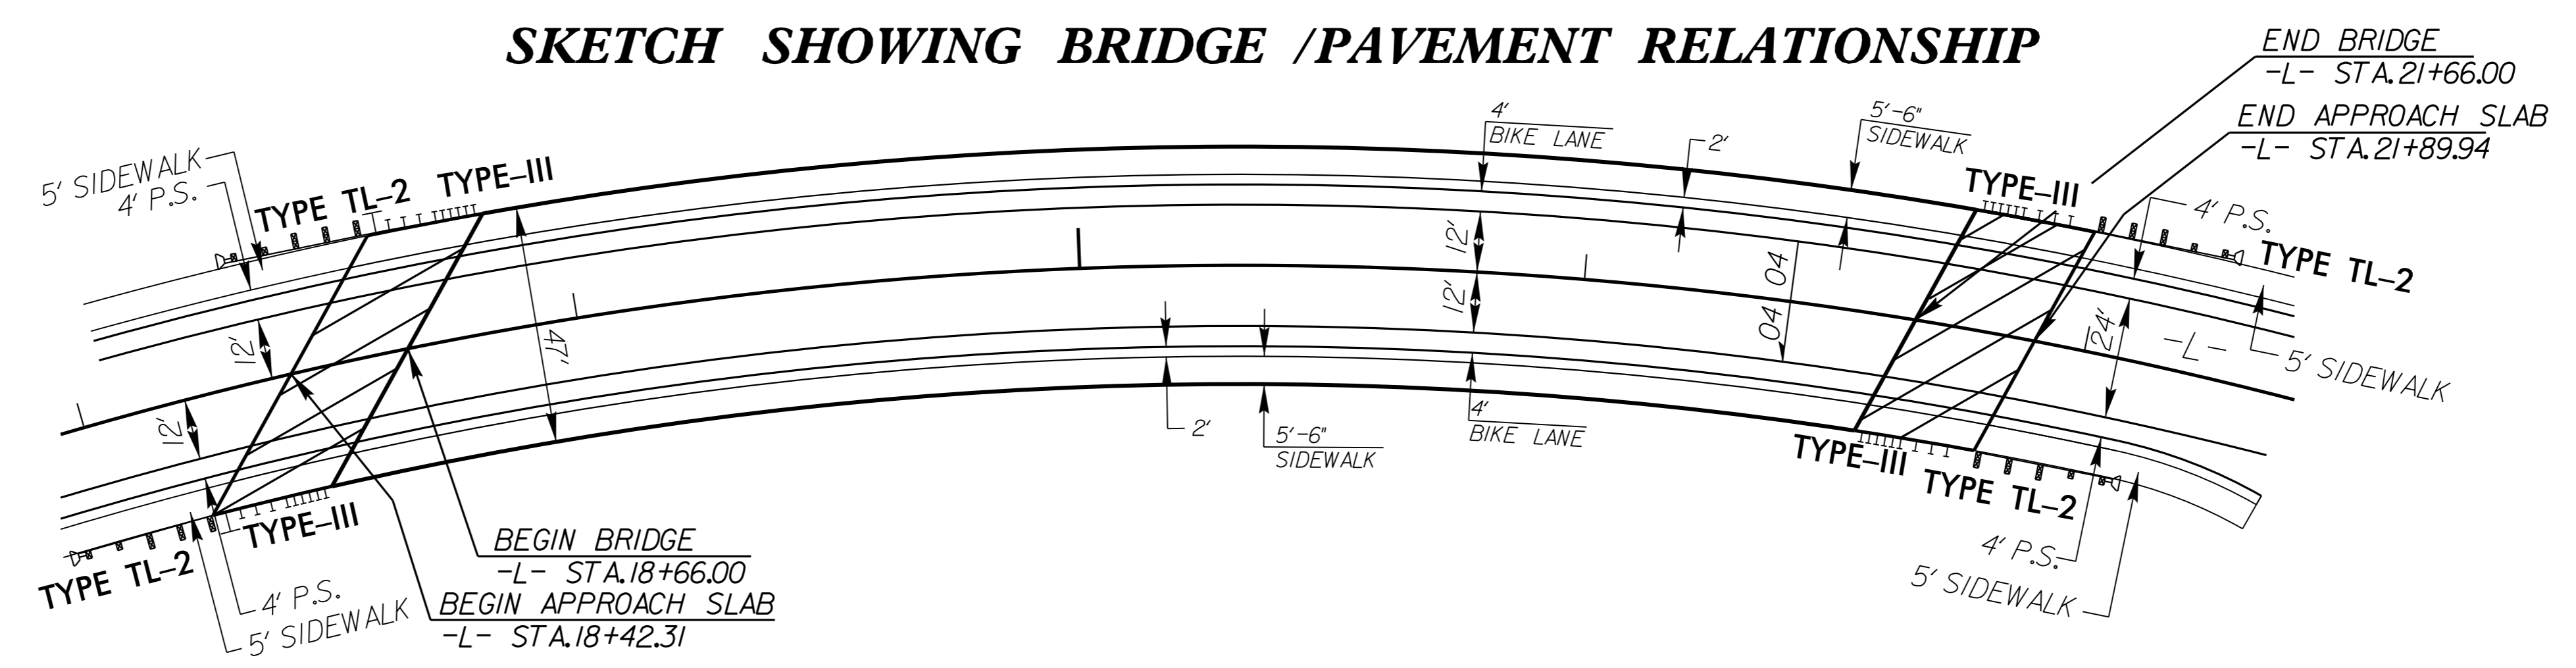

02-OCT-2015 09:41:11:Preferred\4159_rdy_tup.dgn