



NOTES:  
PLACE BOLLARDS TO PROHIBIT ENTRY OF UNAUTHORIZED VEHICLES AS SHOWN ON ROADWAY PLANS.  
PLACE BOLLARDS AS SHOWN IN PLANS OR AS DIRECTED BY THE ENGINEER.  
PROVIDE TIMBER BOLLARDS THAT MEET SECTION 1082-3 OF STANDARD SPECIFICATIONS.

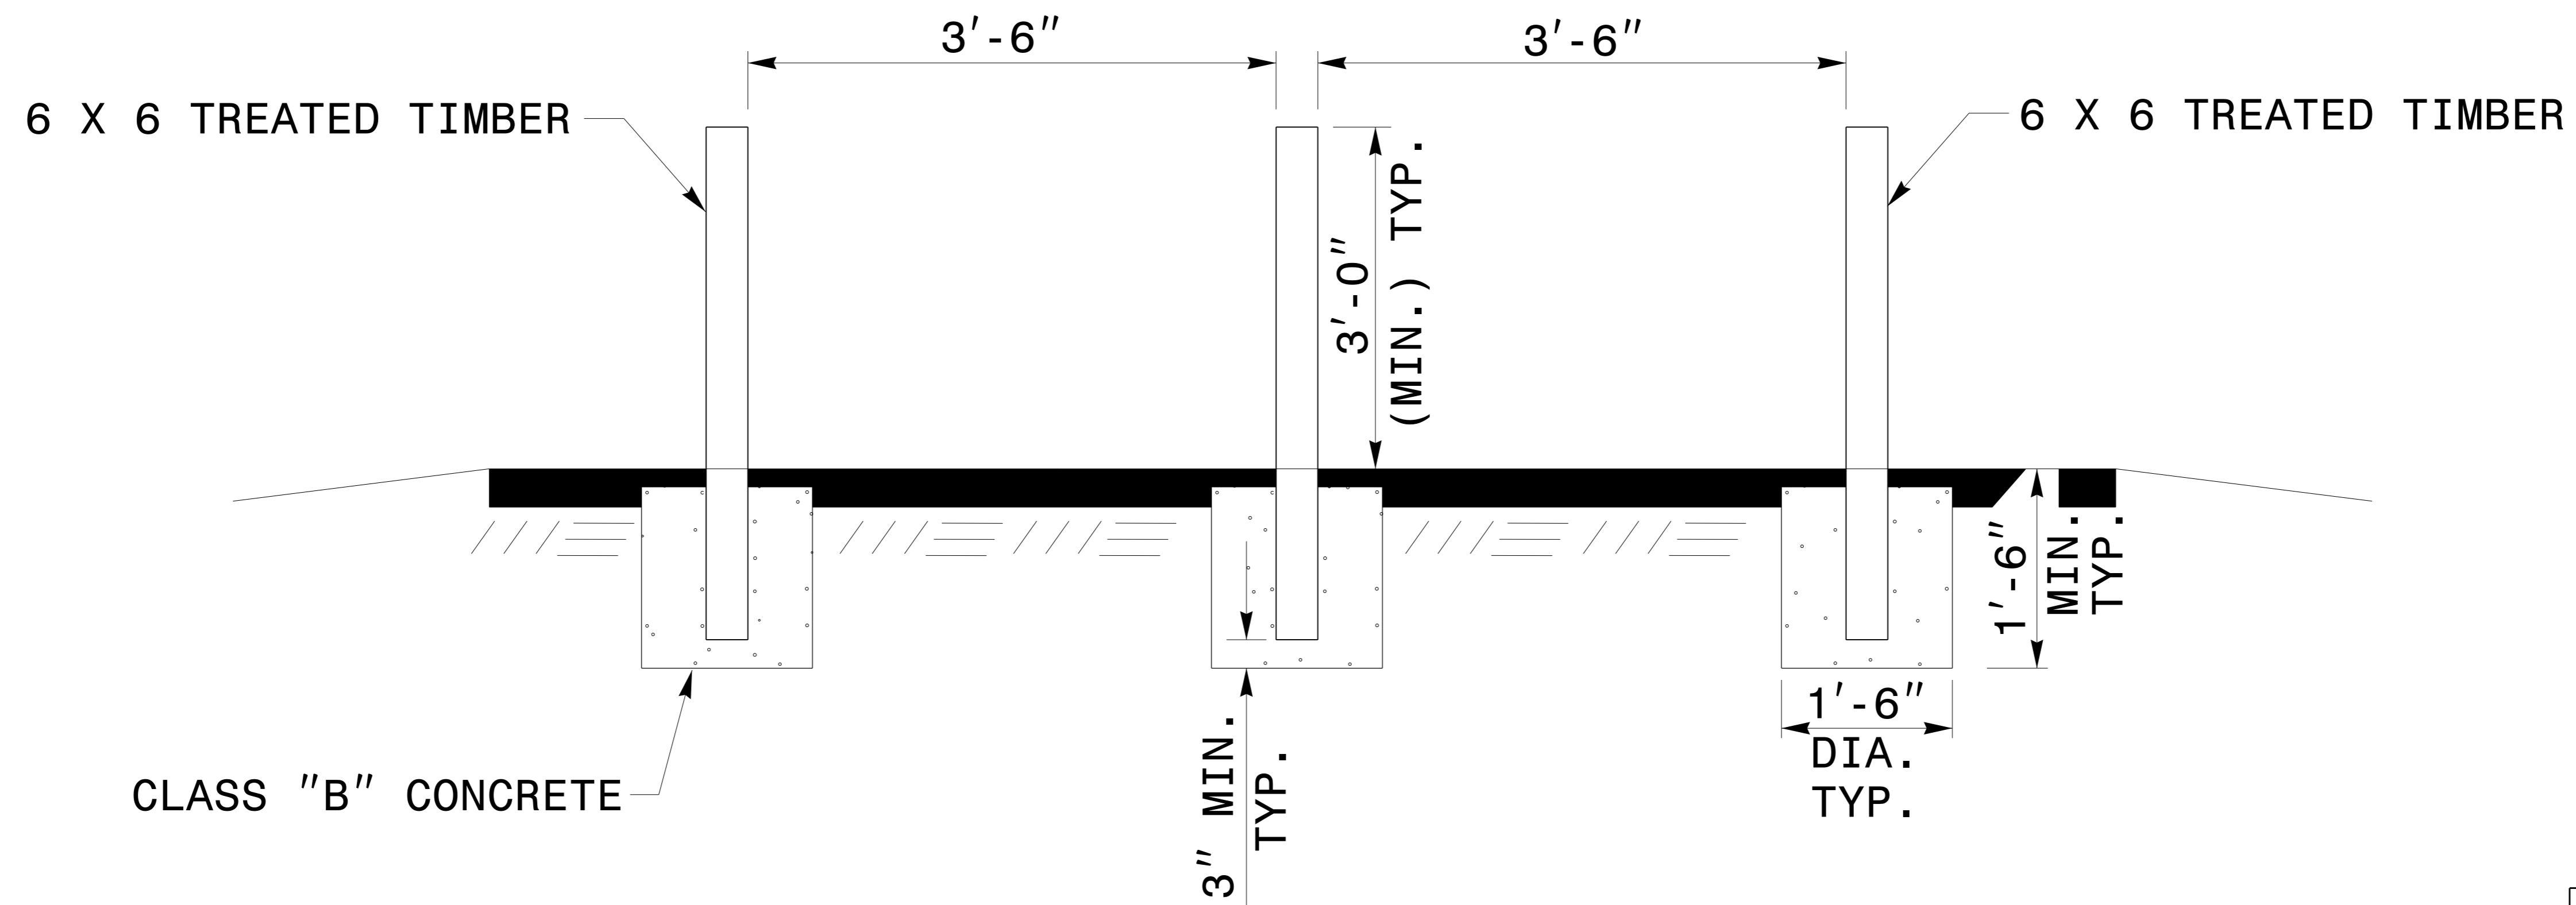

**SECTION**

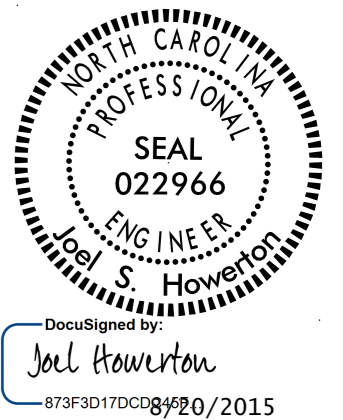

**CONTRACT STANDARDS AND DEVELOPEMENT UNIT**  
Office 919-707-6950 FAX 919-250-4119

**TIMBER BOLLARD**

ORIGINAL BY: \_\_\_\_\_ DATE: \_\_\_\_\_  
MODIFIED BY: tsspell DATE: 08-17-10  
CHECKED BY: \_\_\_\_\_ DATE: \_\_\_\_\_  
FILE SPEC.: details/jhowerton/timber\_bollard.dgn

TIME \$\$\$\$\$\$  
DATE \$\$\$\$\$\$  
BY \$\$\$\$\$\$  
JOB \$\$\$\$\$\$  
USER \$\$\$\$\$\$  
NAME \$\$\$\$\$\$