



8/23/99

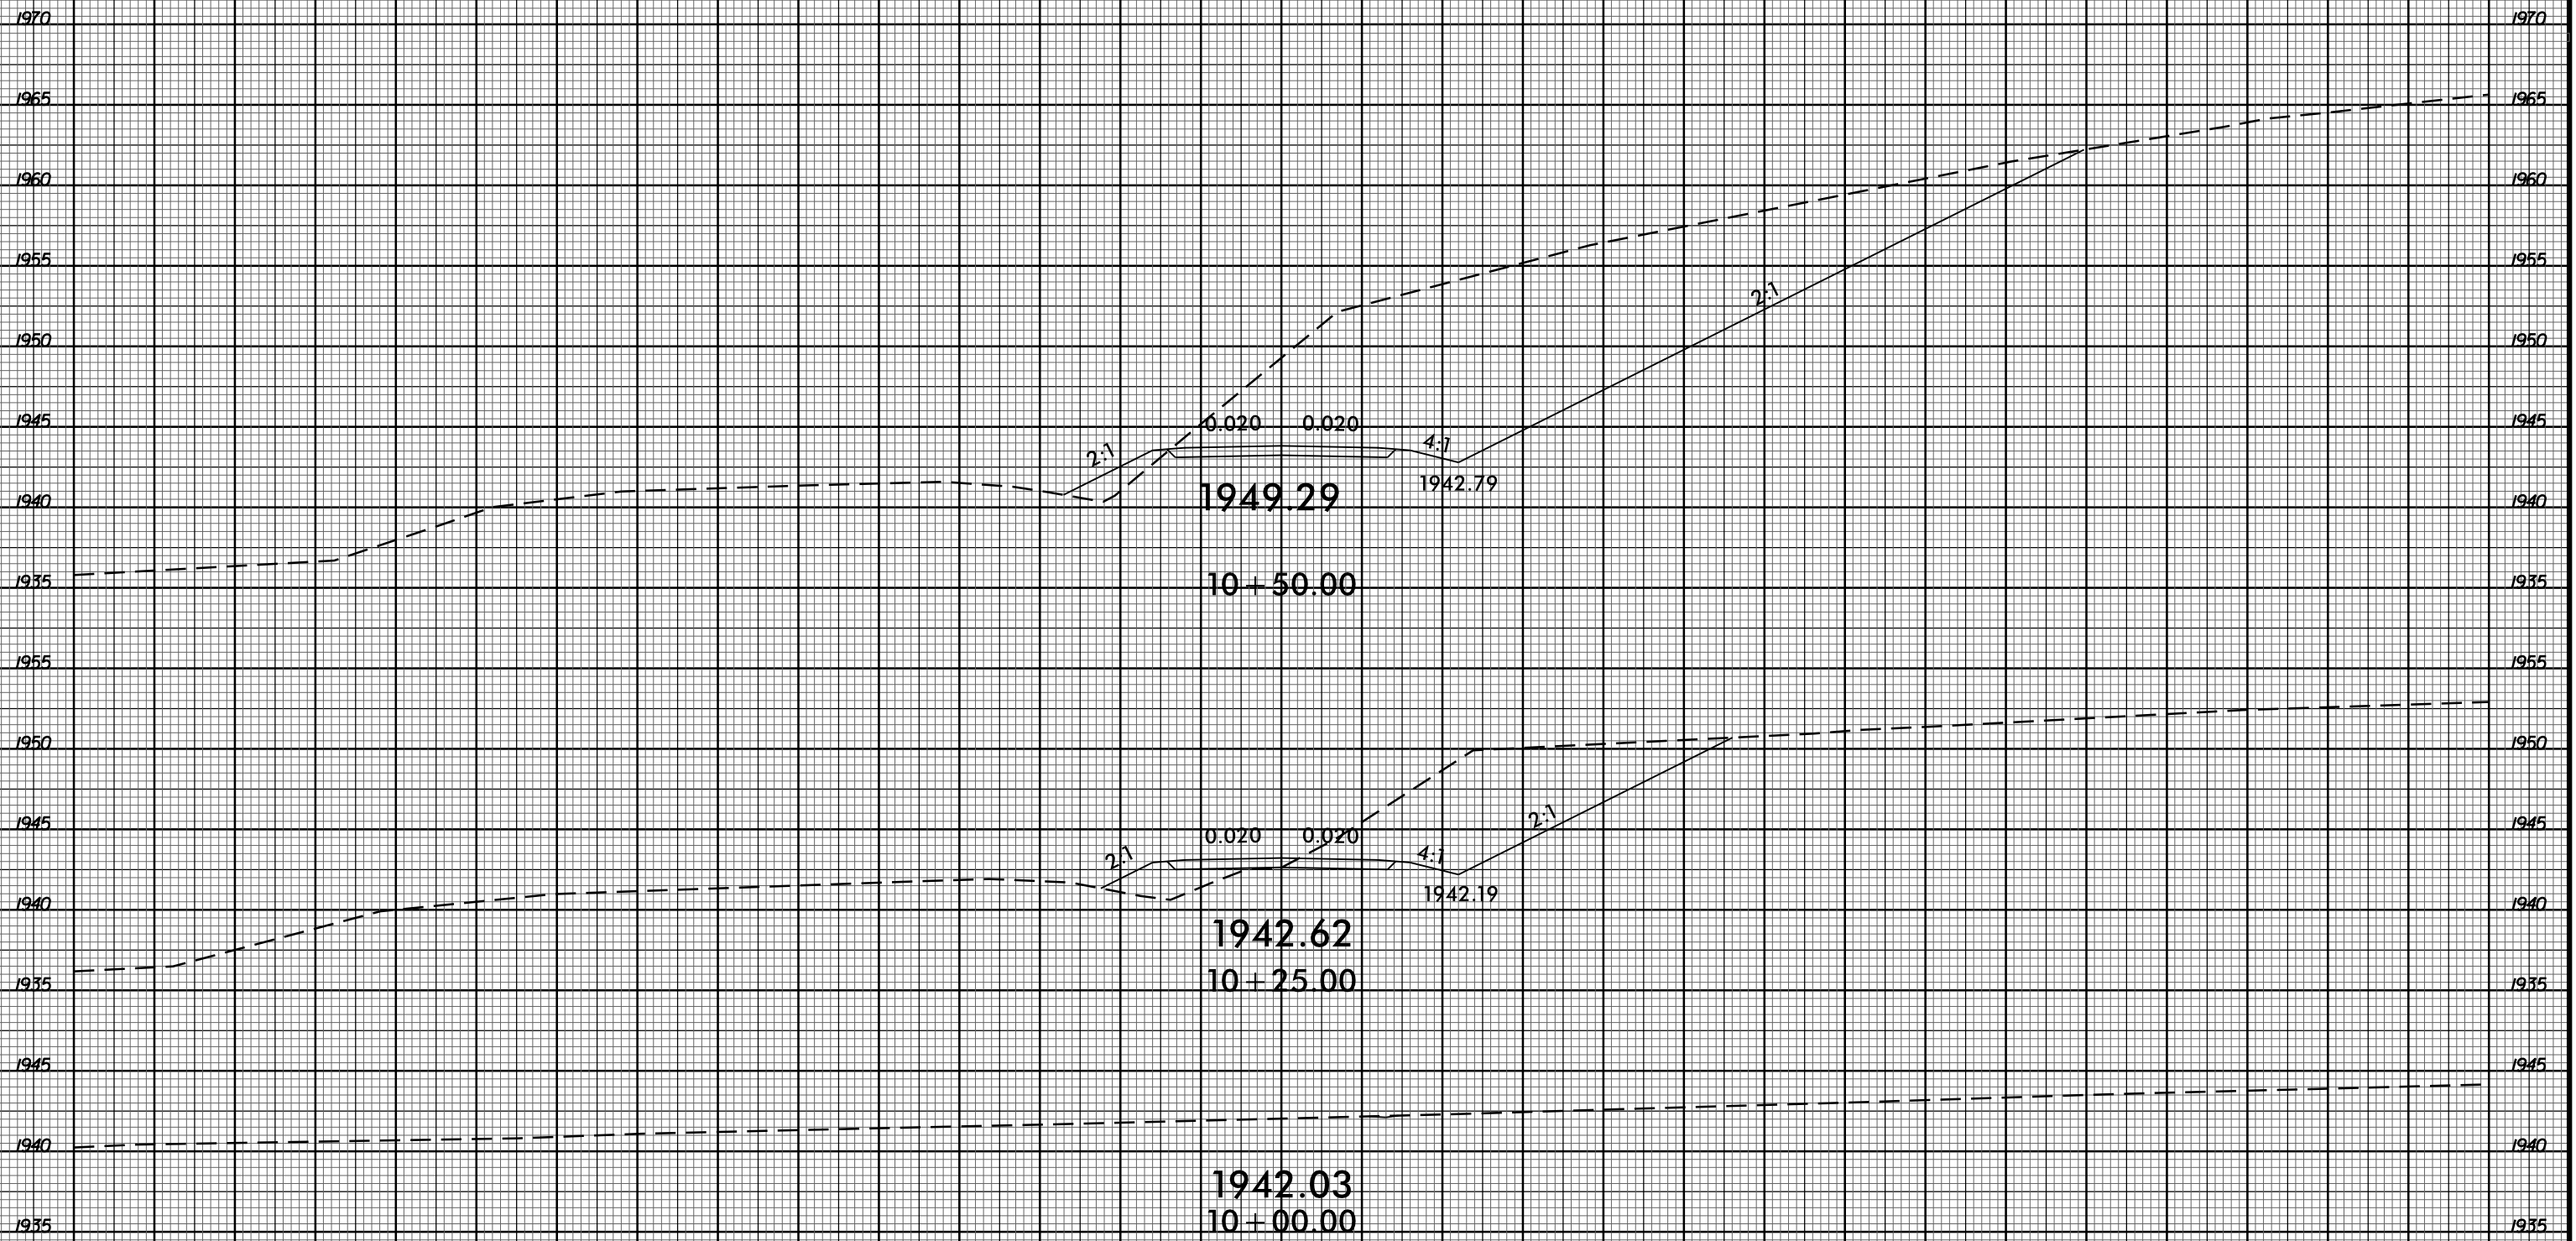

PROJ. REFERENCE NO.
B-3868

SHEET NO.
X-59

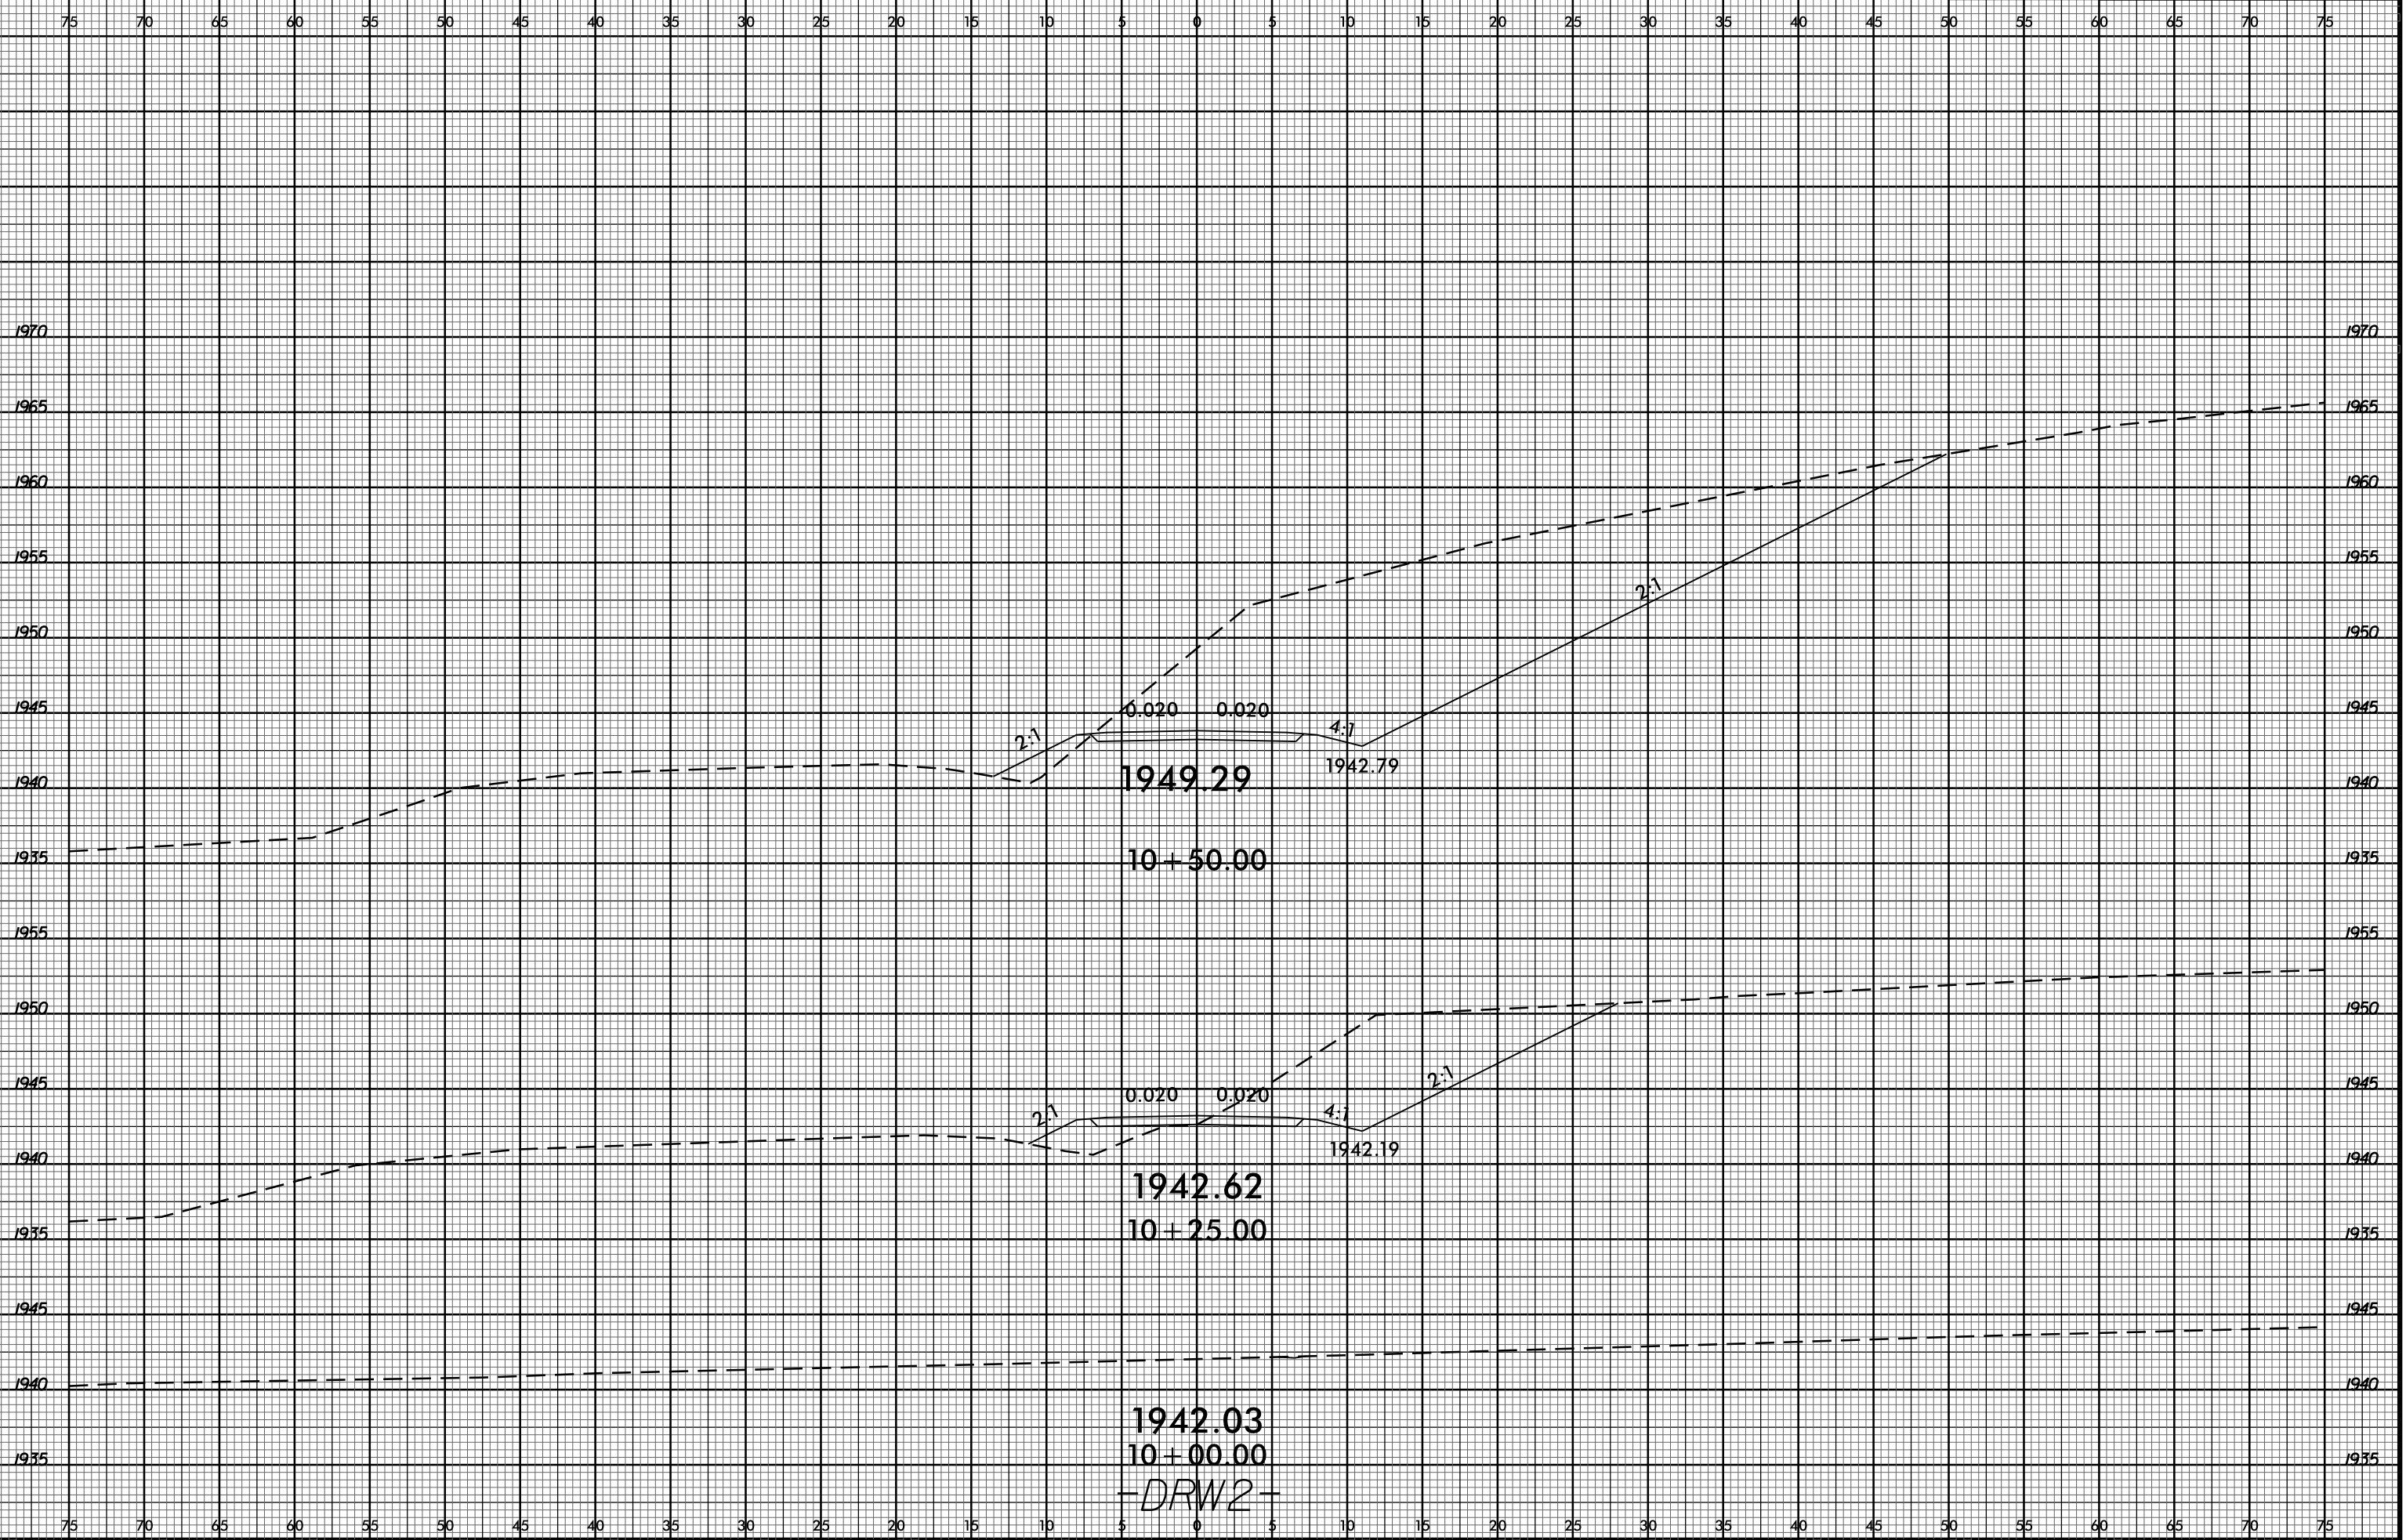

DRW2

09-OCT-2015 09:47 R:\Project\X\B-3868_Rduj_xpl_DRW2.dgn