


8/23/99



PROJ. REFERENCE NO.
B-3868

SHEET NO.
X-64

75 70 65 60 55 50 45 40 35 30 25 20 15 10 5 0 5 10 15 20 25 30 35 40 45 50 55 60 65 70 75

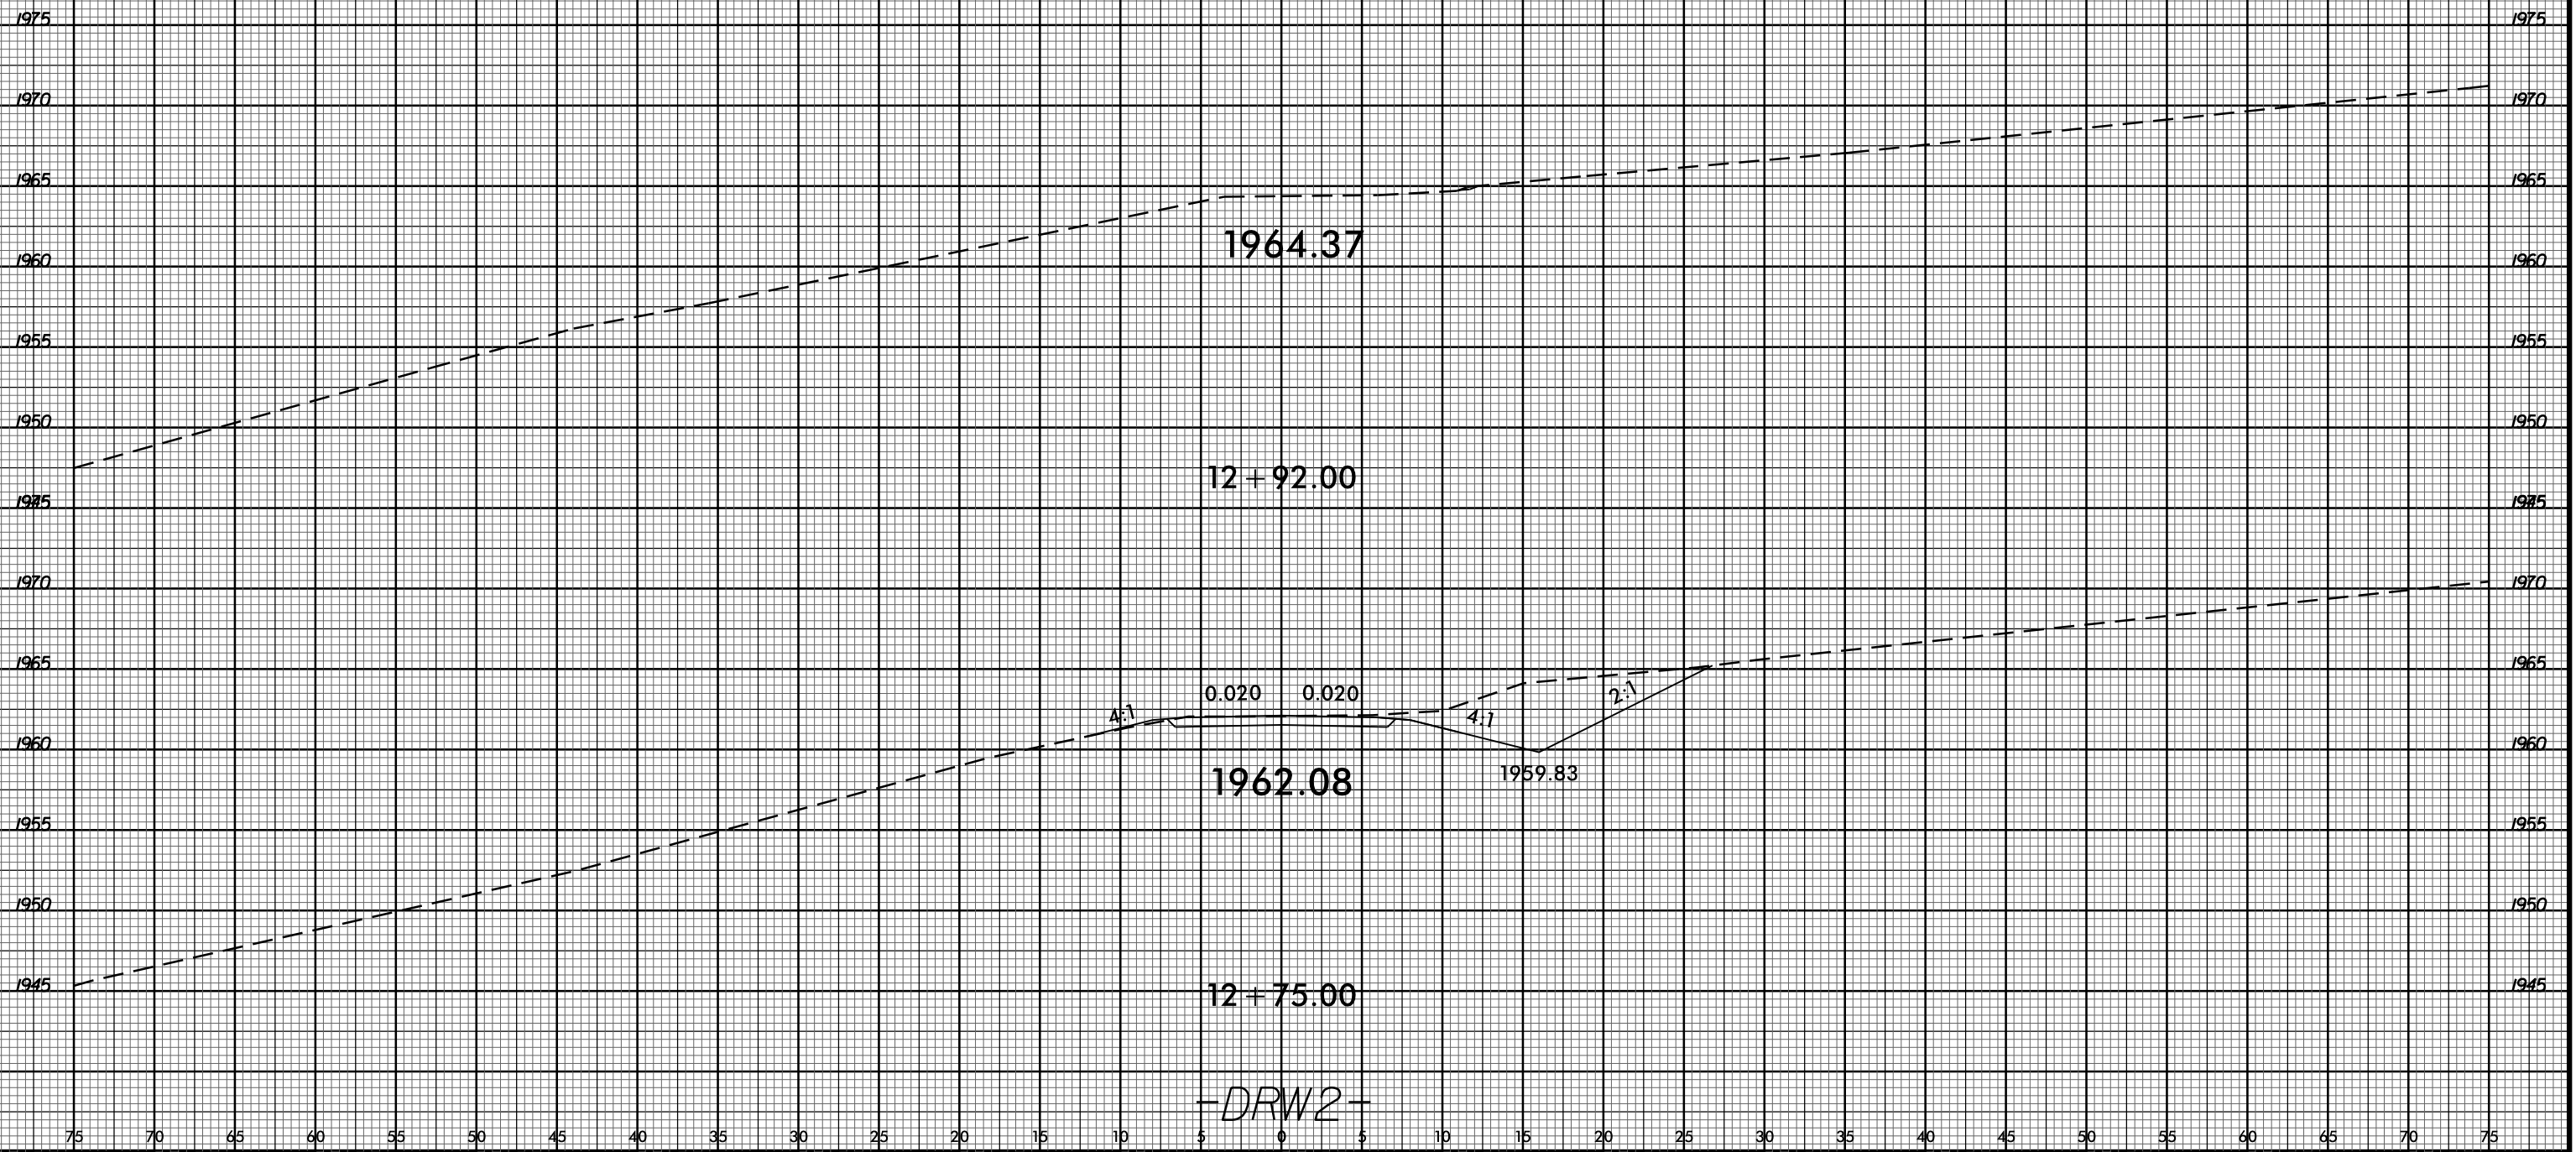

09-OCT-2015 09:47
R:\Roadwork\XCB\B-3868_Rduj_xpl.DRW2.dgn
\$\$\$\$\$USERNAME\$\$\$\$\$