


8/17/09

C1	2" S9.5B
C2	3" S9.5B
C3	VAR S9.5B
D1	2 1/2" I19.0B
D2	3" I19.0B
D3	VAR I19.0B
E1	4" B25.0B
E2	VAR B25.0B
J	8" ABC
N	GEOTEXTILE
P	PRIME COAT
T	EARTH MATERIAL
U	EXIST. PAVEMENT
W	VAR WEDGING




PROJECT REFERENCE NO. R-2409C	SHEET NO. 2A-4
RW SHEET NO.	
ROADWAY DESIGN ENGINEER DAVID C. WALLER SEAL 22606 NORTH CAROLINA PROFESSIONAL ENGINEER	PAVEMENT DESIGN ENGINEER CLARK S. MORRISON SEAL 22896 NORTH CAROLINA PROFESSIONAL ENGINEER
DocuSigned by: David C. Waller 59AD3F7156C5455 10/22/2015	DocuSigned by: Clark S. Morrison 066238016E4F400 10/23/2015

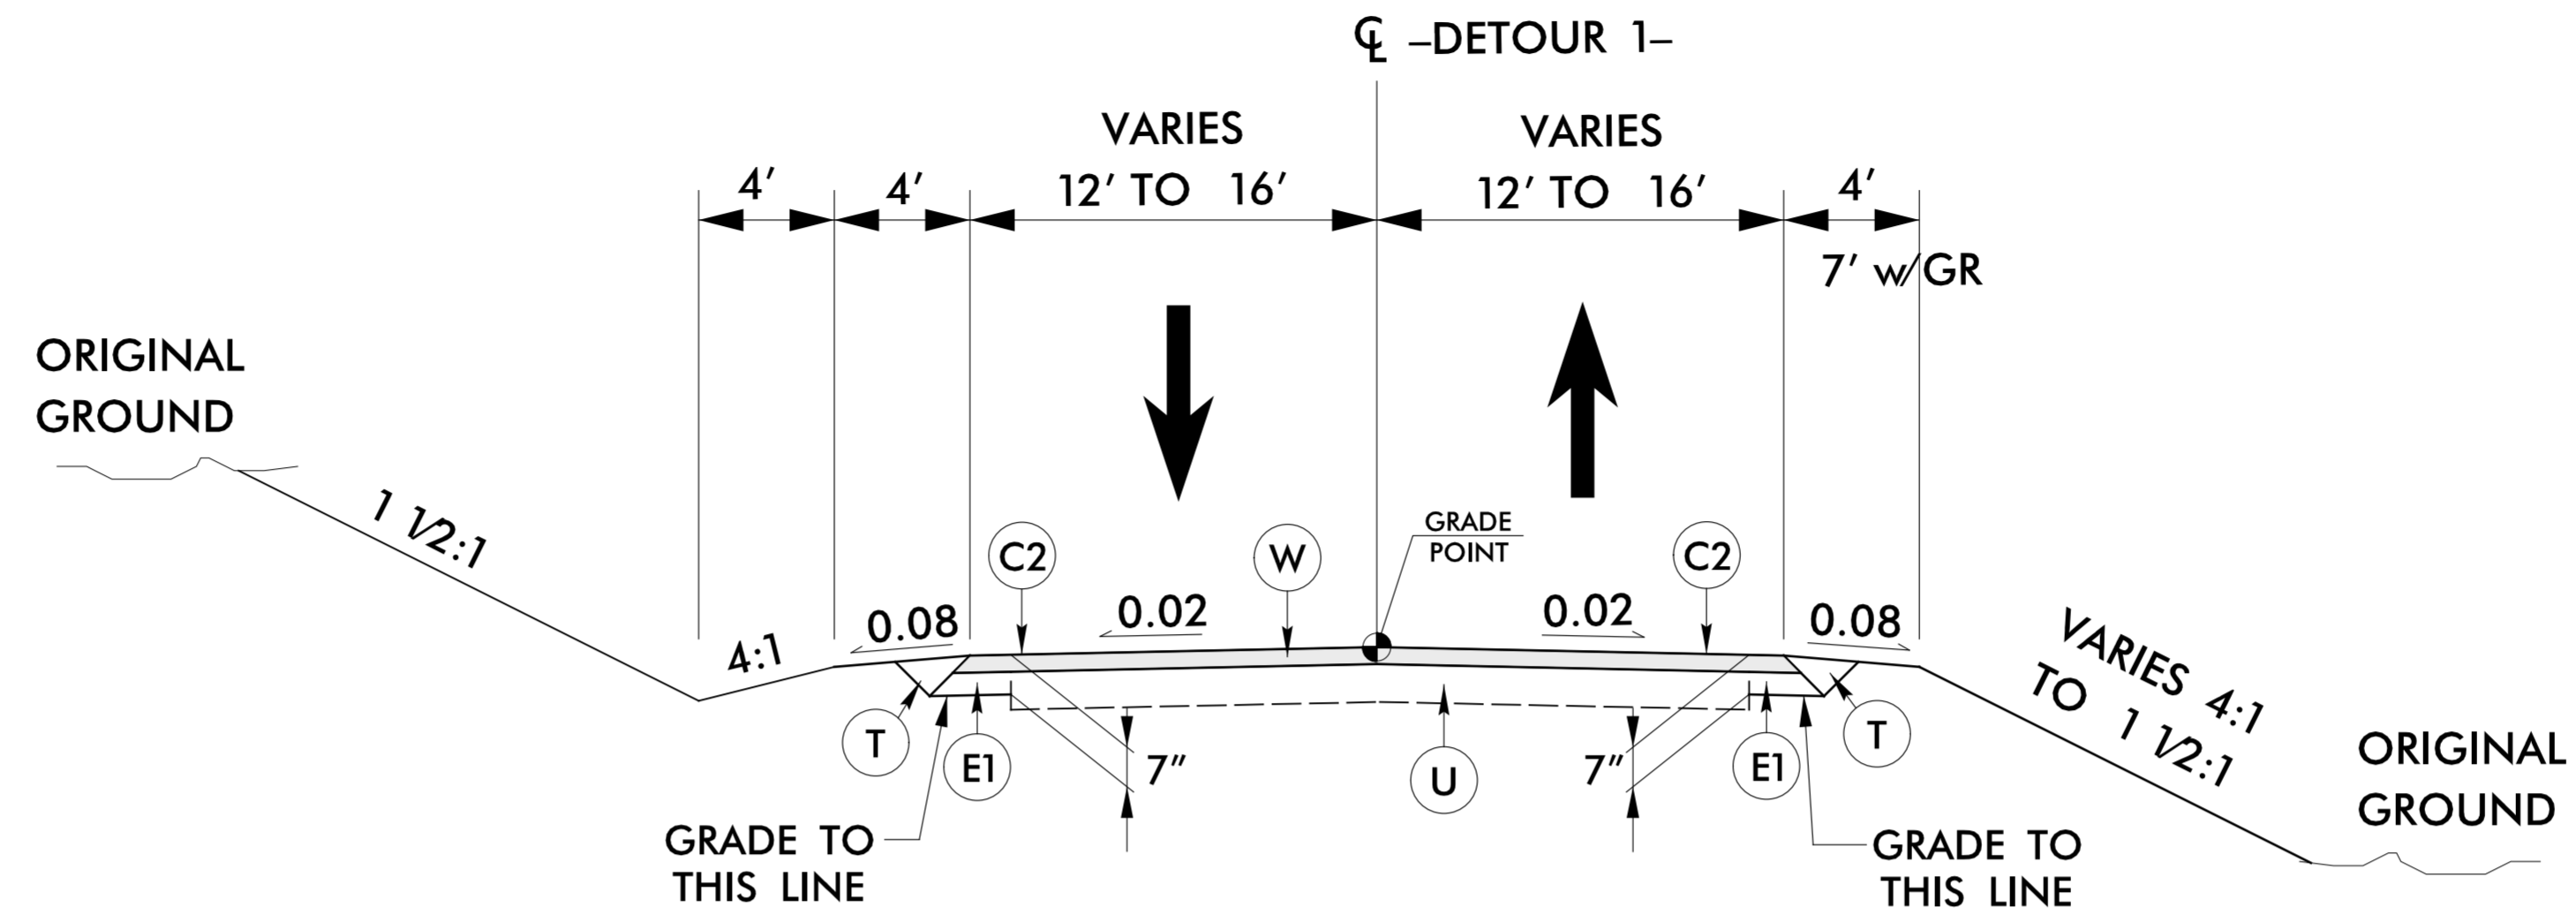

TYPICAL SECTION 7

-DETOUR 1- STA 11+15.20 TO -DETOUR 1- STA 13+35
 -DETOUR 1- STA 20+85 TO -DETOUR 1- STA 21+44.83
 -DETOUR 1- TEMPORARY TIE

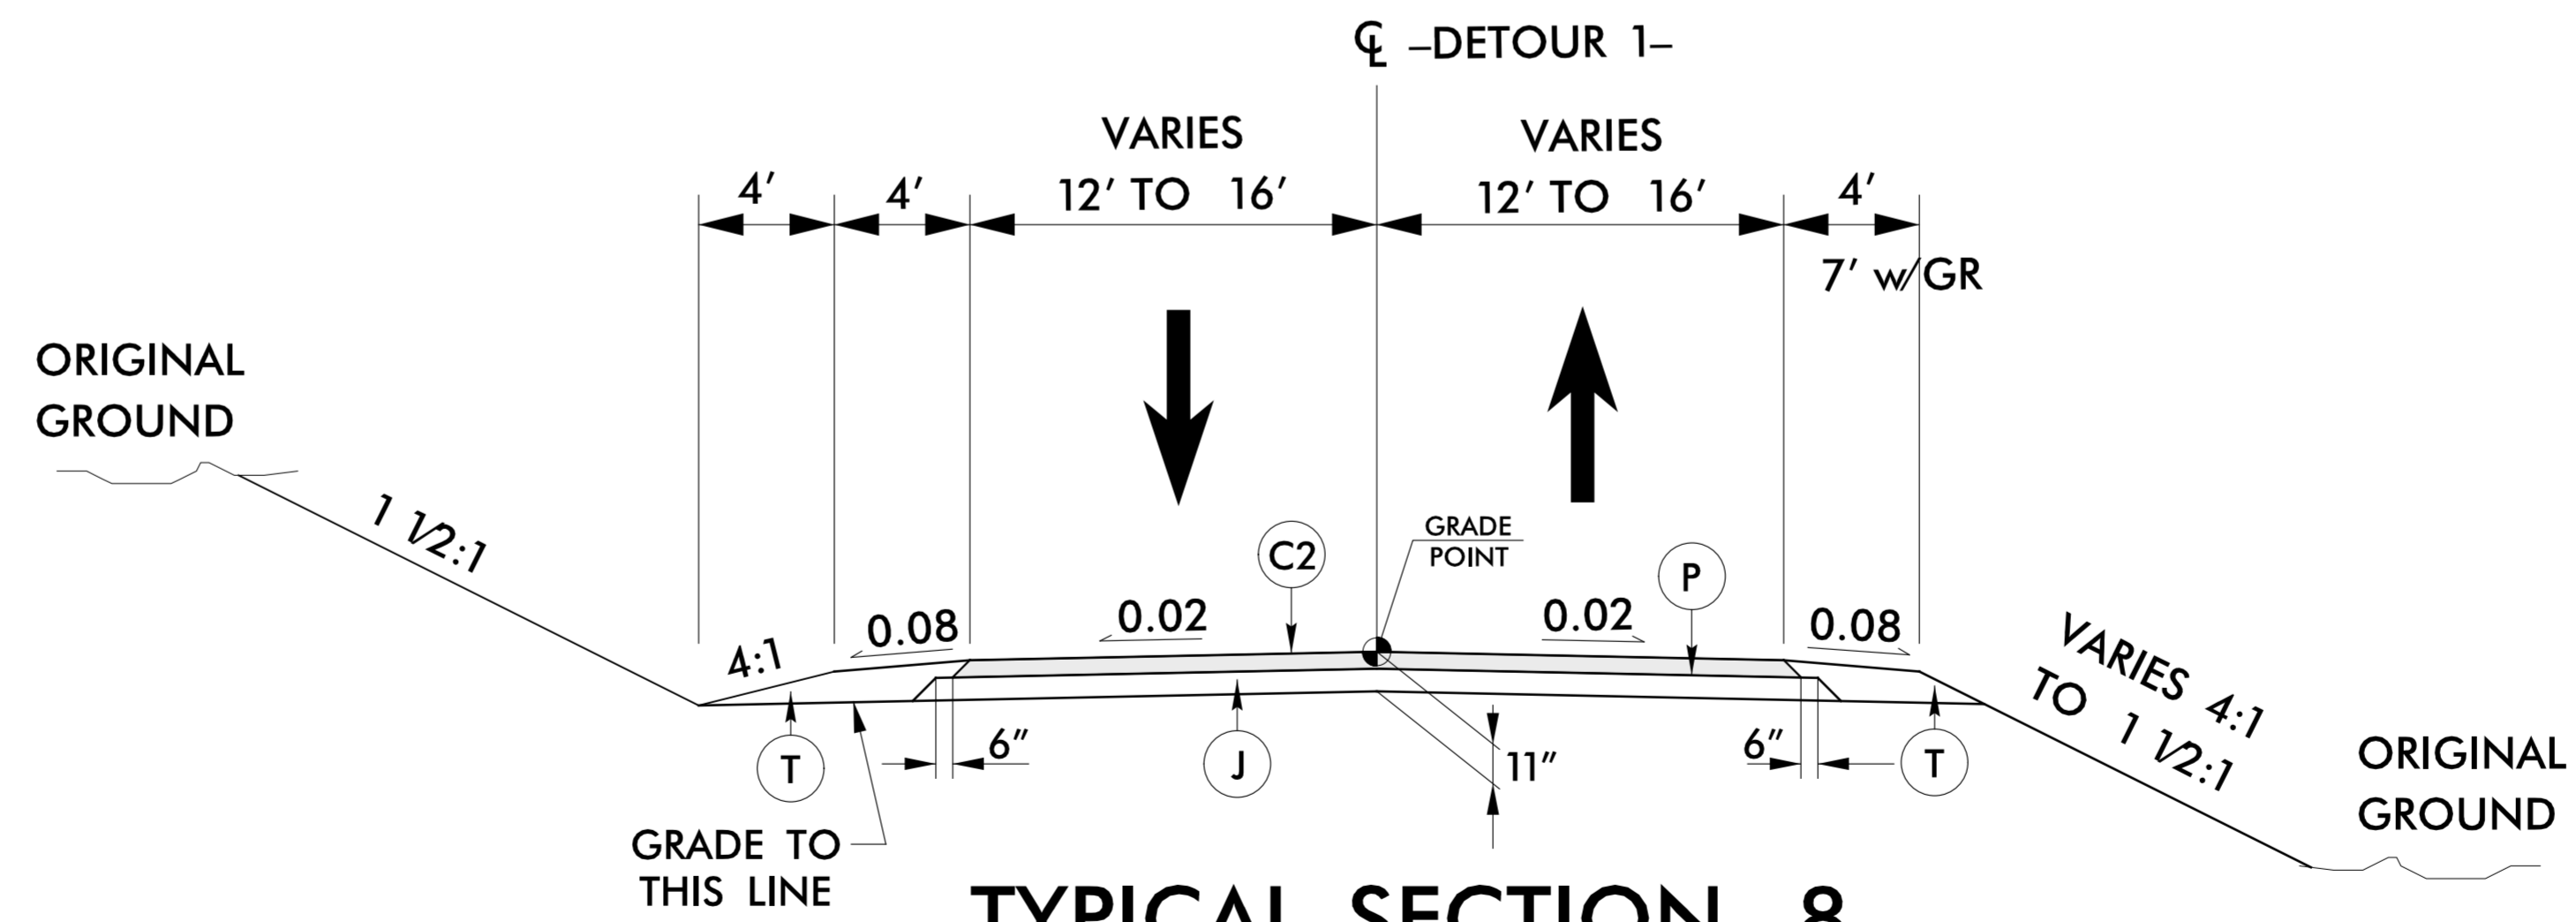

TYPICAL SECTION 8

-DETOUR 1- STA 13+35 TO -DETOUR 1- STA 20+85

10/21/2015 10:41:11 AM P:\Projects\2409C_Rdwy_4\jpc.dgn