


09/08/99

STATE OF NORTH CAROLINA
DIVISION OF HIGHWAYS

T.I.P. NO.	SHEET NO.
R-2409C	UO-1

TIP PROJECT: R-2409C

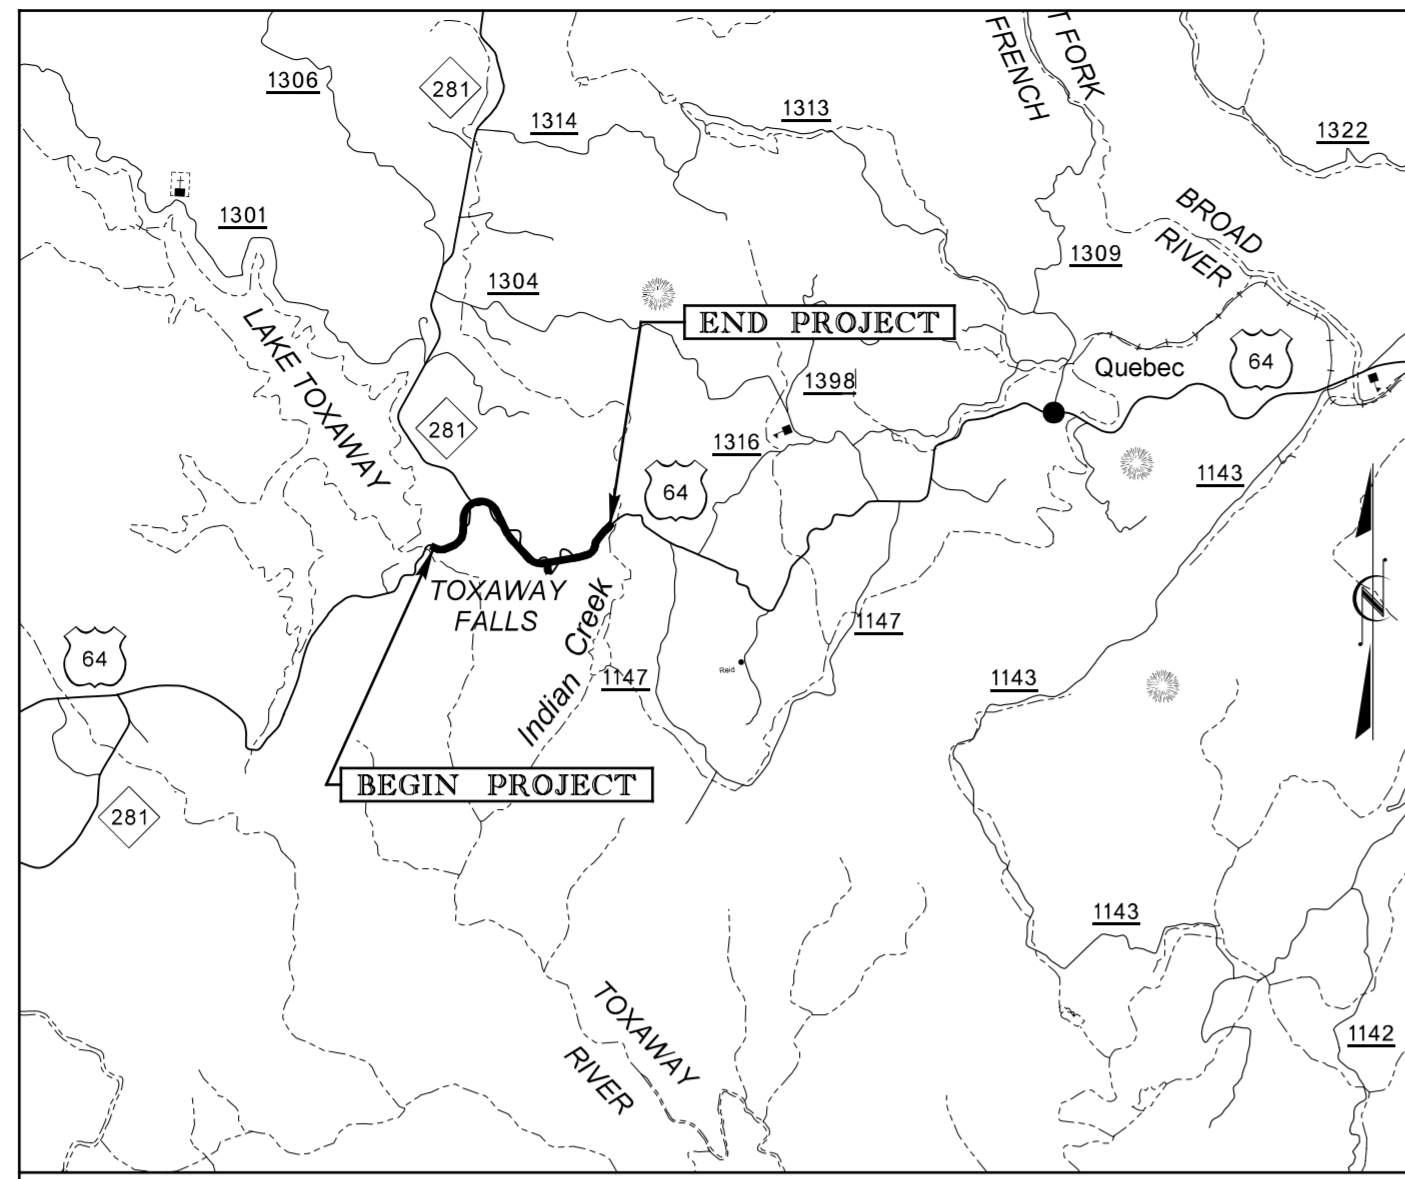


VICINITY MAP

UTILITIES BY OTHERS PLANS TRANSYLVANIA COUNTY

LOCATION: US 64 from LAKE TOXAWAY to INDIAN CREEK


TYPE OF WORK: AERIAL AND BURIED UTILITIES

BEGIN PROJECT R-2409C
-L- POT 10+05.00

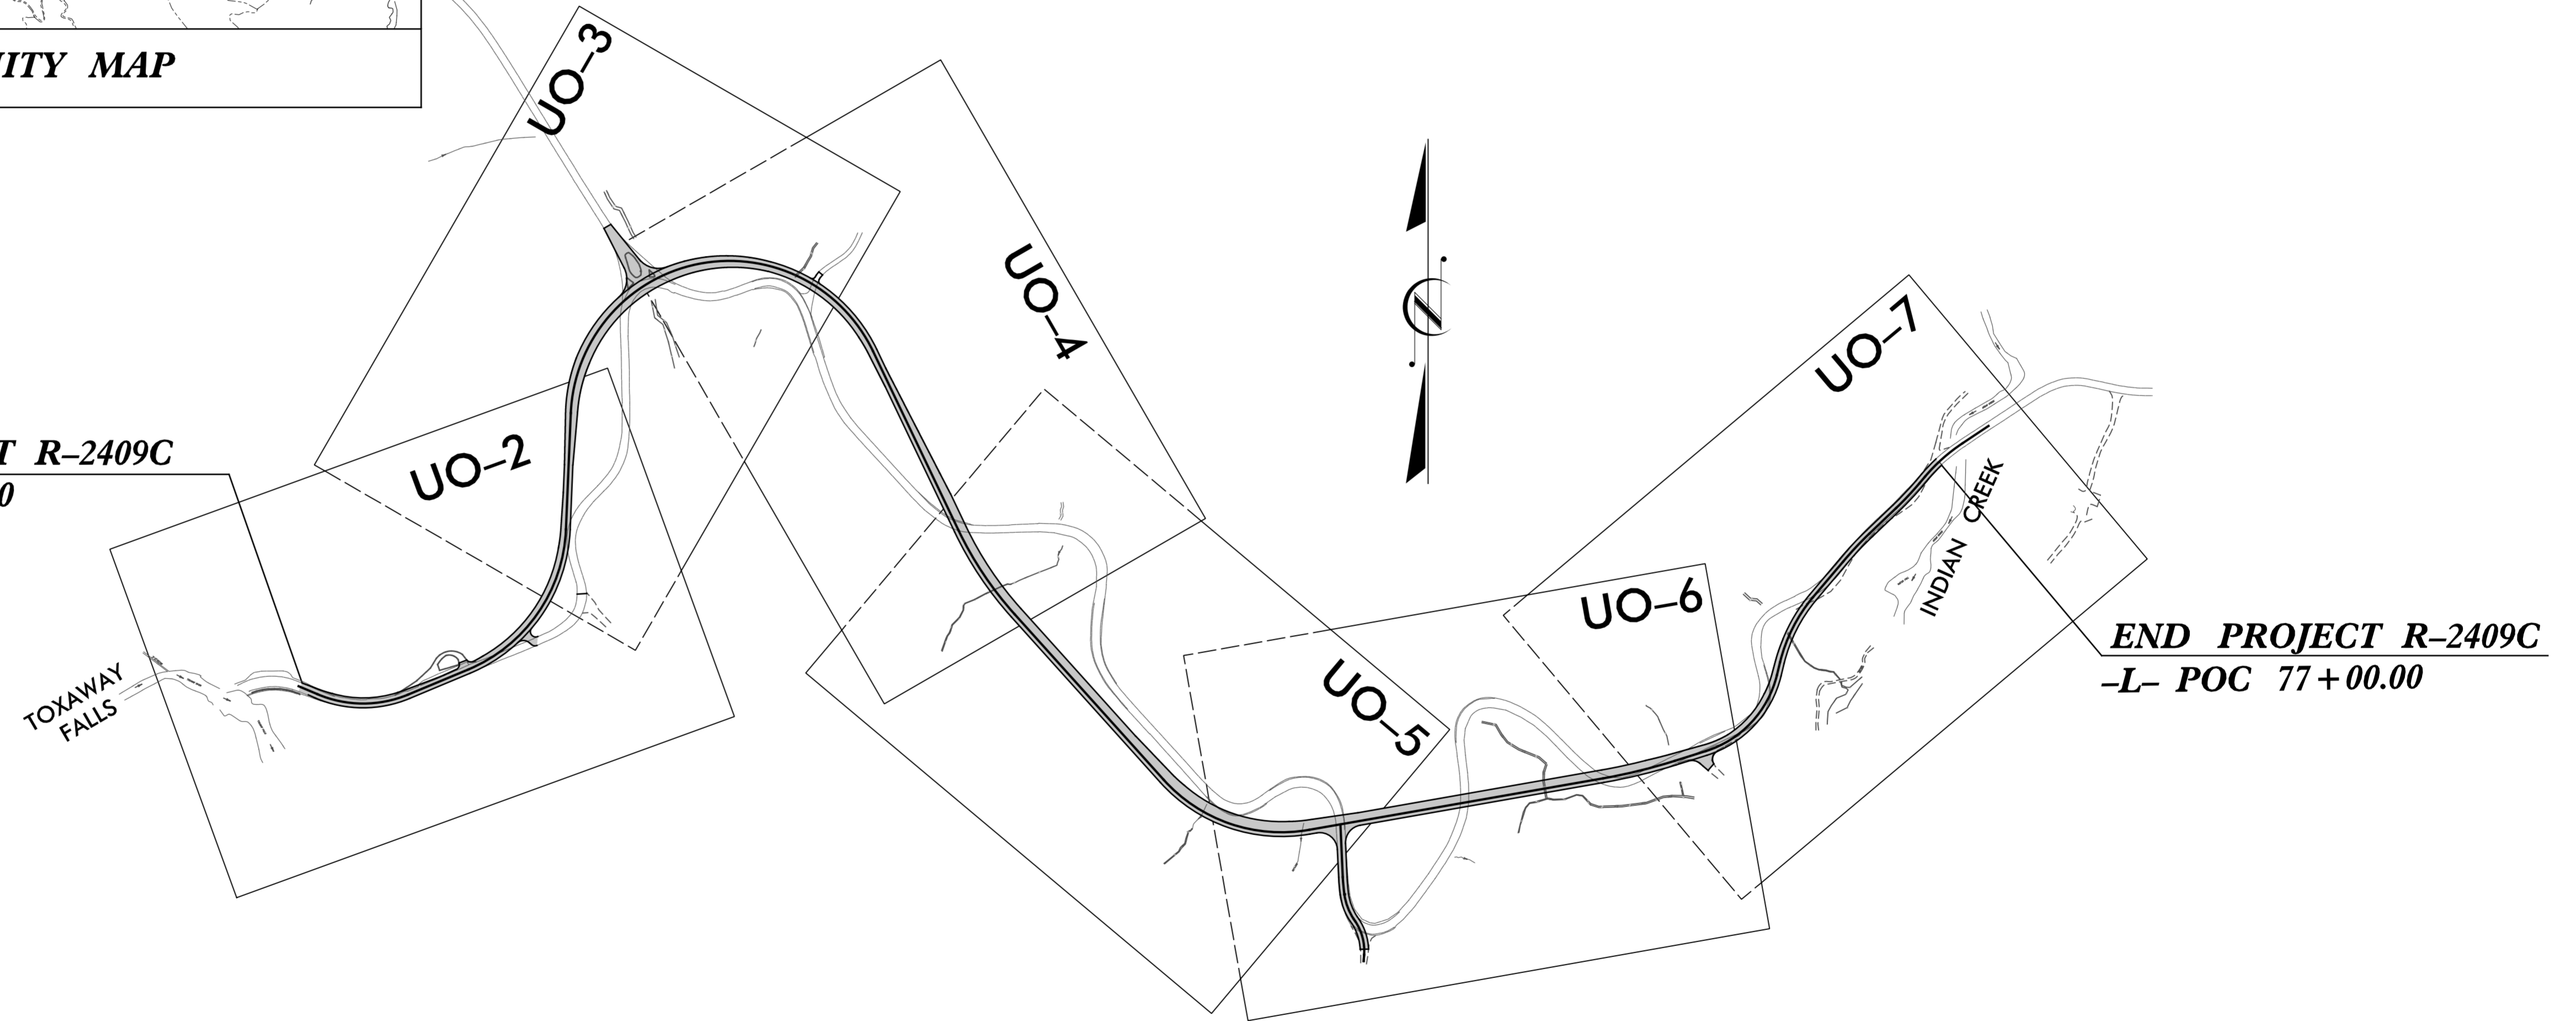

END PROJECT R-2409C
-L- POC 77+00.00

CONTRACT:

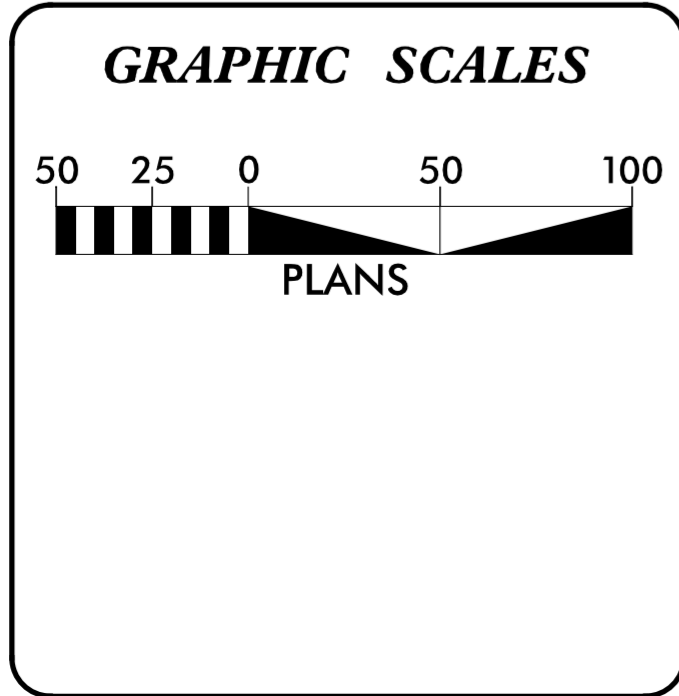

INDEX OF SHEETS

SHEET NO.	DESCRIPTION
UO-1	TITLE SHEET
UO-2 THRU UO-7	UTILITIES BY OTHERS PLAN SHEET

POWER AND PHONE OWNERS ON PROJECT

(1) POWER - HAYWOOD EMC
Mike Whitmire
PHONE (800) 951-6088 ext 6214

(2) TELEPHONE - COMPORIUM
(FORMALLY CITIZENS TELEPHONE COMPANY)
JIMMY ALDRIDGE
PHONE (828) 883-6451

(3) CABLE - MORRIS BROADBAND
CHRIS MCCALL
PHONE (828) 697-3600 EXT 646


PLANS PREPARED BY:

CH ENGINEERING

3220 GLEN ROYAL RD. RALEIGH, NC 27617
TELE 919.788.0224 FAX 919.788.0232
NC LICENSE #P-0189

UTILITIES PROJECT ENGINEER

Mary Jo Lee, P.E.



PREPARED FOR THE OFFICE OF:
DIVISION OF HIGHWAYS
UTILITIES UNIT
UTILITIES ENGINEERING

1555 MAIL SERVICE CENTER
RALEIGH NC 27699-1555
PHONE (919) 707-6690
FAX (919) 250-4151

Roger Worthington, P.E. UTILITIES SECTION ENGINEER

10/20/2015
R:\Utilities\2409C_ut_rsh_u001.psh.dgn
USERNAME