

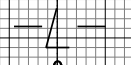


8/23/99

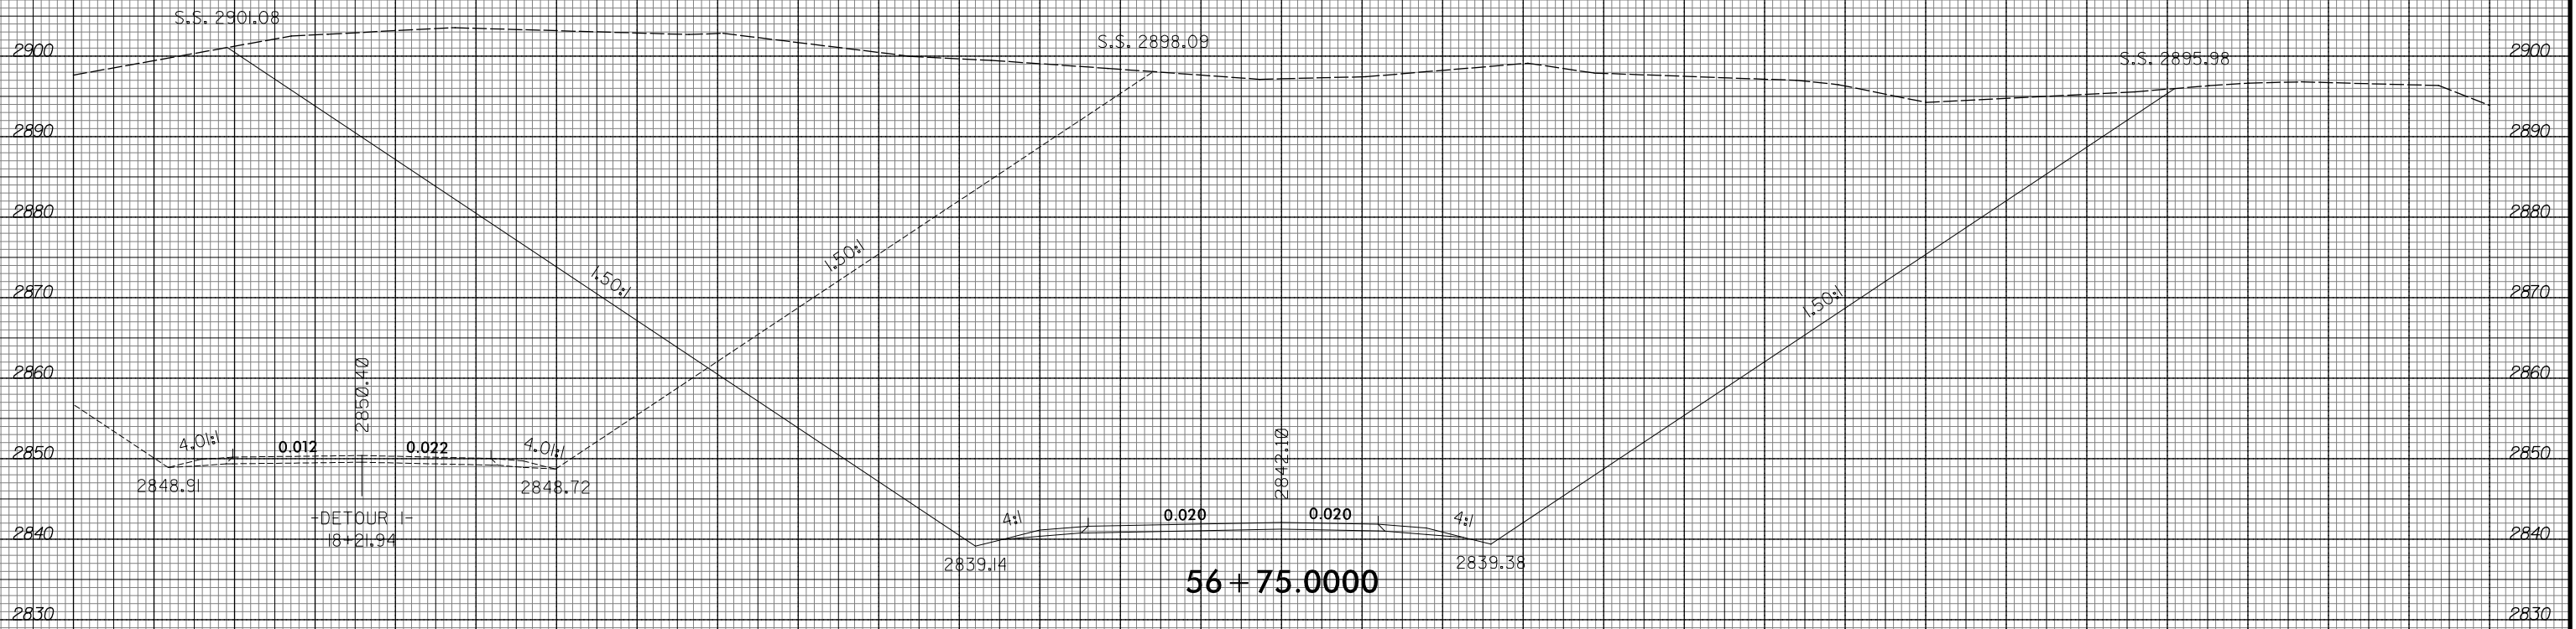

150 140 130 120 110 100 90 80 70 60 50 40 30 20 10 0 10 20 30 40 50 60 70 80 90 100 110 120 130 140 150

SEE SHEET NO. X-209  
FOR -DETOUR 1-

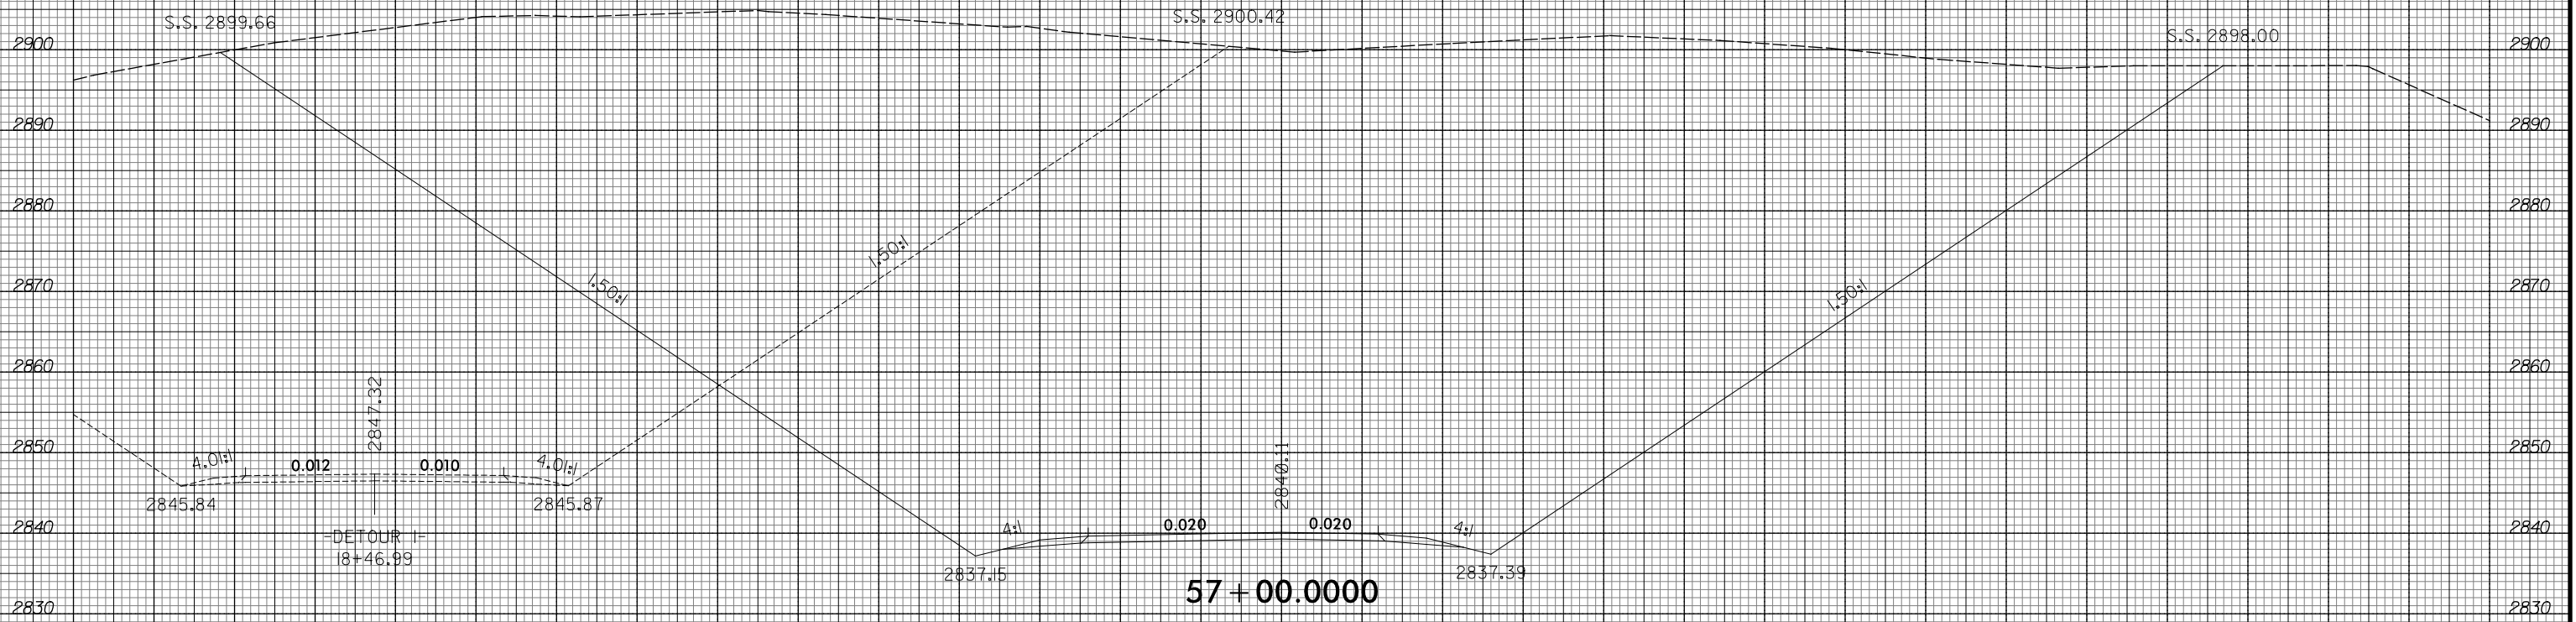

10/23/2015  
R:\Projects\Xac\AR-2409C\_Rev1.L.dgn  
ICA ENGINEERING, INC.