


SPAN "B" QUANTITIES		
	ESTIMATE	ACTUAL
CLASS II SURFACE PREPARATION	1 SQ. YDS.	
CLASS III SURFACE PREPARATION	1 SQ. YDS.	
BRIDGE JOINT DEMOLITION	26 SQ. FT.	
SCARIFYING BRIDGE DECK	568 SQ. YDS.	
HYDRO-DEMOLITION OF BRIDGE DECK	568 SQ. YDS.	

PAYMENT FOR CLASS II & CLASS III SURFACE PREPARATION IS BASED ON THE SQUARE FEET OF ADDITIONAL DEMOLITION REQUIRED FOLLOWING HYDRO-DEMOLITION OF THE BRIDGE DECK. SEE SPECIAL PROVISIONS.

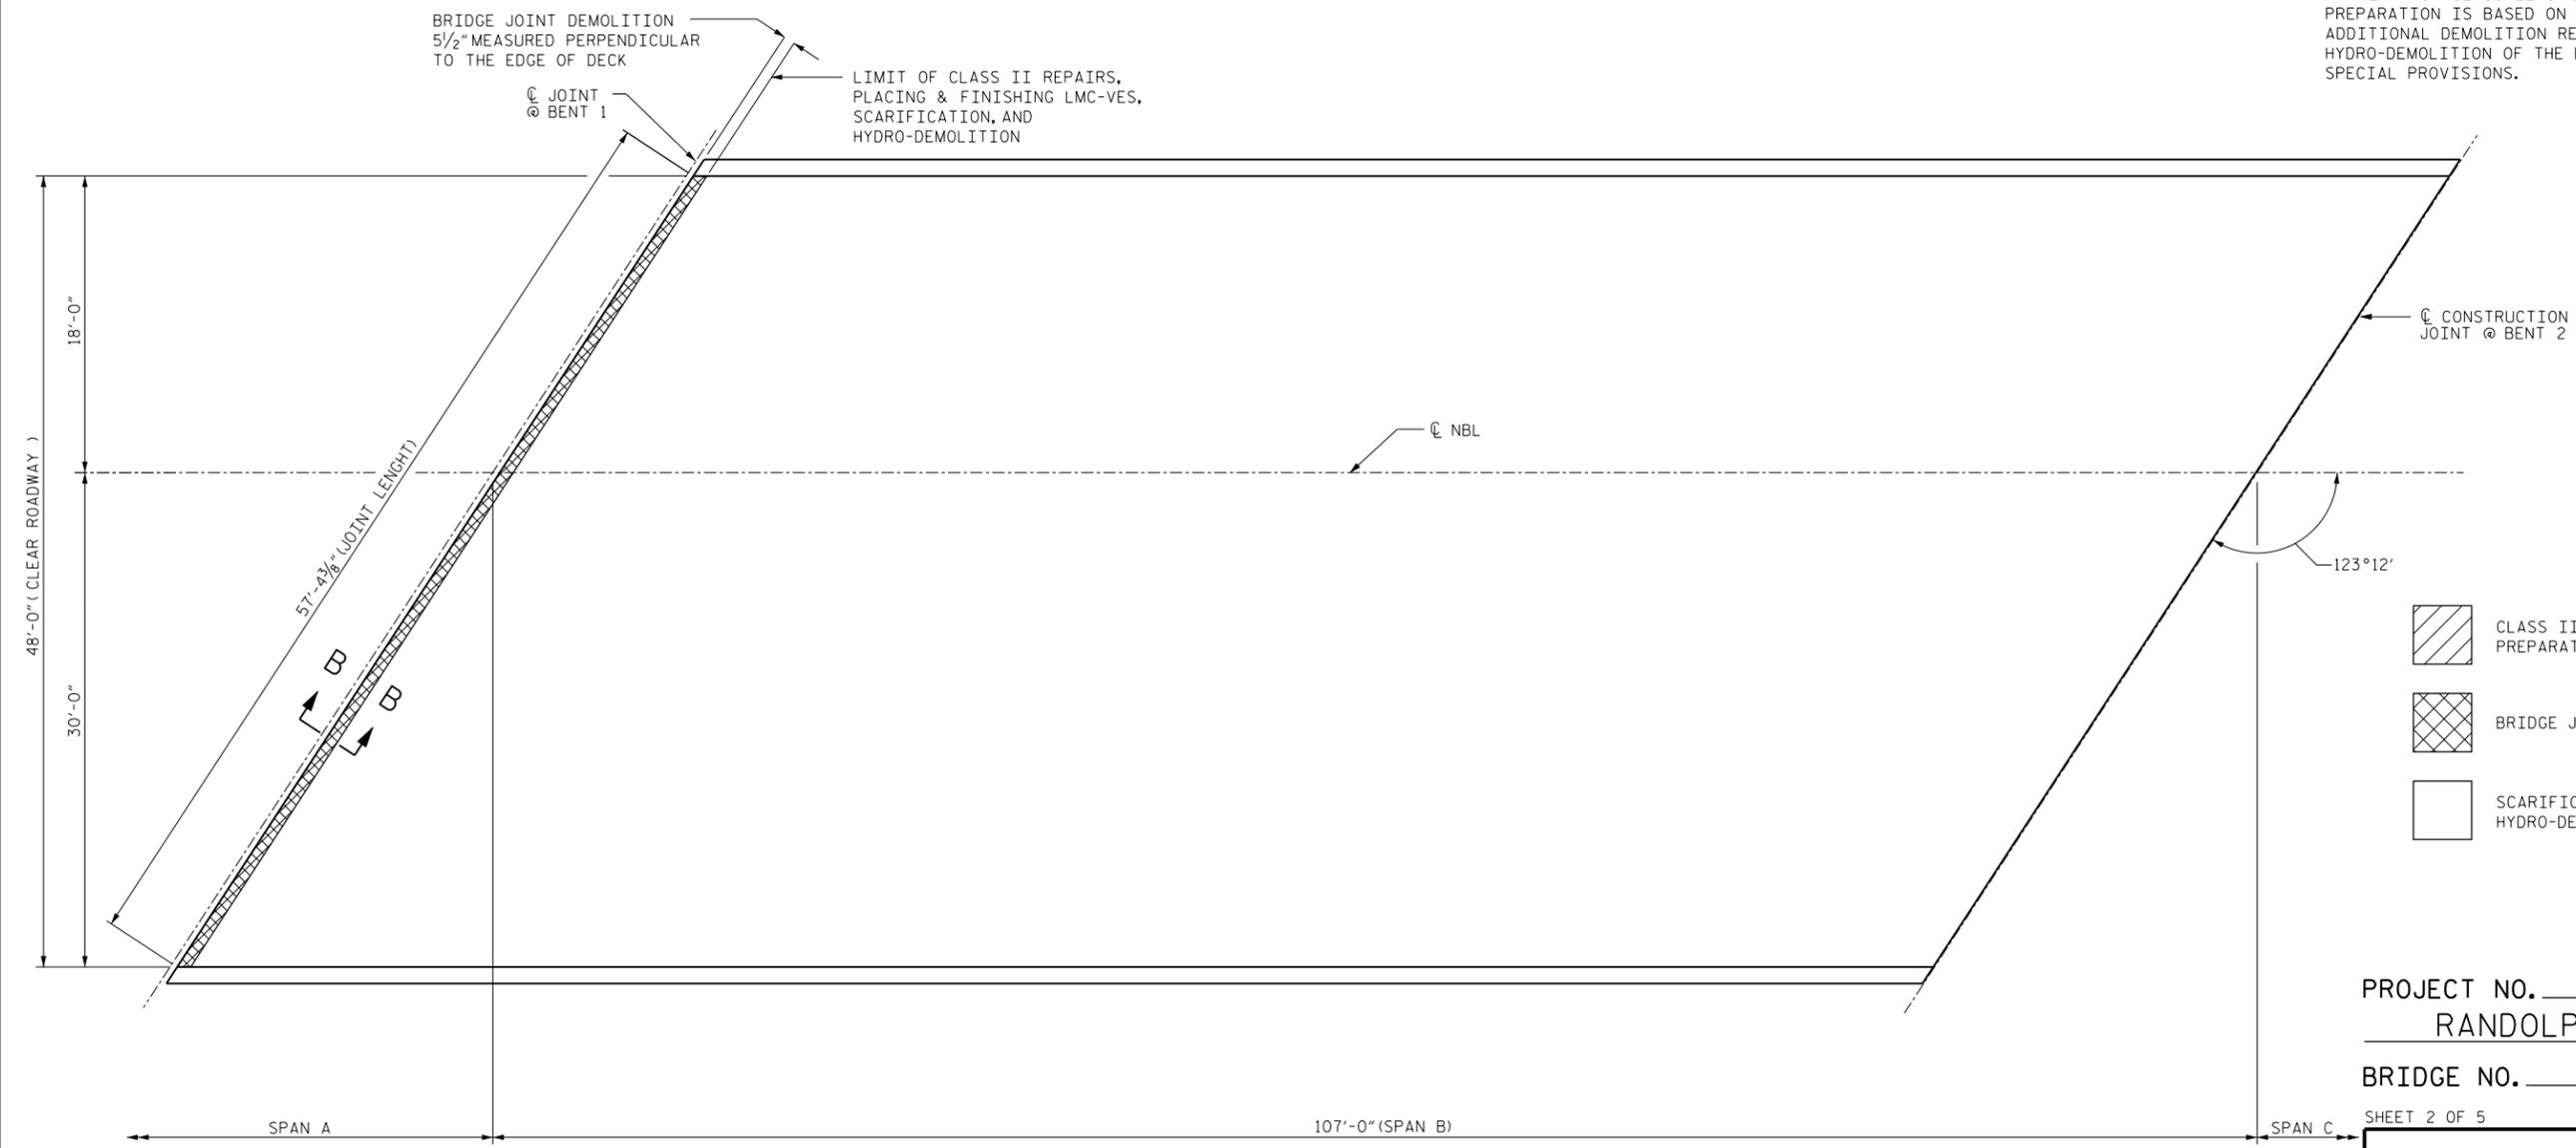

PLAN OF SPAN B
(FOR SECTION VIEW, SEE "JOINT DETAILS" SHEET S-15)

PROJECT NO. I-5763
RANDOLPH COUNTY
 BRIDGE NO. 231

SHEET 2 OF 5

STATE OF NORTH CAROLINA
 DEPARTMENT OF TRANSPORTATION
 RALEIGH

SURFACE PREPARATION
 SPAN B
 NBL

DocuSigned by:
Farzin Asefina
 E068C40C4A56
 NORTH CAROLINA PROFESSIONAL ENGINEER
 SEAL 2013
 FARZIN ASEFINA

11/18/2015

DRAWN BY : D.V. JOYNER DATE : 9/2015
 CHECKED BY : W. SMITH DATE : 9/2015

REVISIONS						SHEET NO.
NO.	BY:	DATE:	NO.	BY:	DATE:	S-6
1			3			TOTAL SHEETS
2			4			48