


SPAN "A" QUANTITIES		
	ESTIMATE	ACTUAL
CLASS II SURFACE PREPARATION	1 SQ. YDS.	
CLASS III SURFACE PREPARATION	1 SQ. YDS.	
BRIDGE JOINT DEMOLITION	18.5 SQ. FT.	
SCARIFYING BRIDGE DECK	328 SQ. YDS.	
HYDRO-DEMOLITION OF BRIDGE DECK	328 SQ. YDS.	

PAYMENT FOR CLASS II & CLASS III SURFACE PREPARATION IS BASED ON THE SQUARE FEET OF ADDITIONAL DEMOLITION REQUIRED FOLLOWING HYDRO-DEMOLITION OF THE BRIDGE DECK. SEE SPECIAL PROVISIONS.

-  CLASS II SURFACE PREPARATION
-  BRIDGE JOINT DEMOLITION
-  SCARIFICATION & HYDRO-DEMOLITION

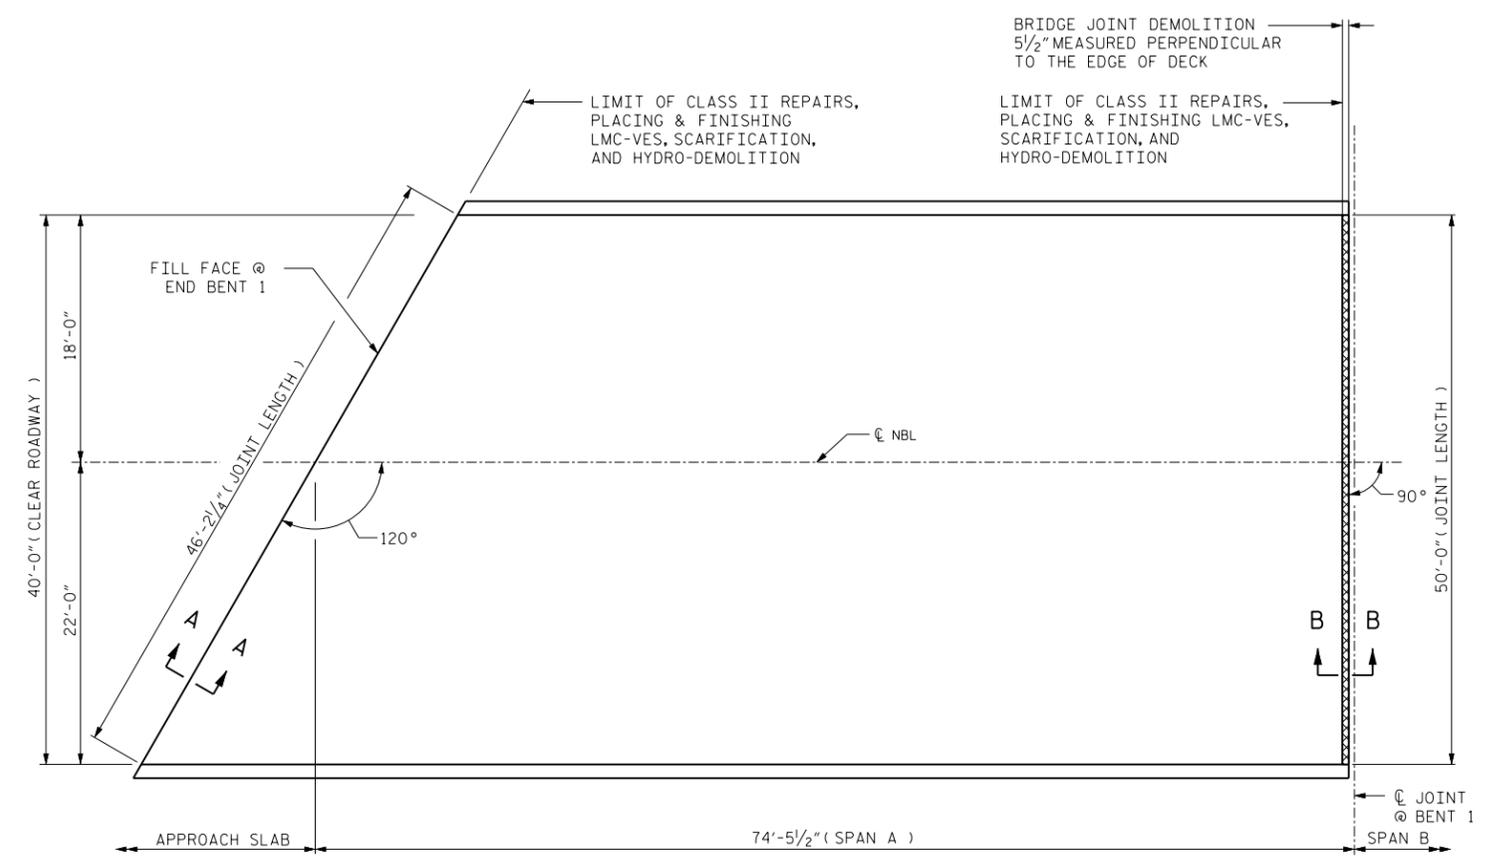

PLAN OF SPAN A
(FOR SECTION VIEW, SEE "JOINT DETAILS" SHEET S-41)

PROJECT NO. I-5763
RANDOLPH COUNTY
 BRIDGE NO. 235

SHEET 1 OF 7

STATE OF NORTH CAROLINA
 DEPARTMENT OF TRANSPORTATION
 RALEIGH

SURFACE PREPARATION
 SPAN A
 NBL

REVISIONS						SHEET NO.
NO.	BY:	DATE:	NO.	BY:	DATE:	S-21
1			3			TOTAL SHEETS
2			4			48

DocuSigned by:

 E006C409046434
 SEAL
 20103
 ENGINEER
 FARZIN ASEFINA

11/18/2015

DRAWN BY : M. WELDON DATE : 08/2015
 CHECKED BY : W. SMITH DATE : 08/2015