


SPAN "B" QUANTITIES		
	ESTIMATE	ACTUAL
CLASS II SURFACE PREPARATION	1 SQ. YDS.	
CLASS III SURFACE PREPARATION	1 SQ. YDS.	
BRIDGE JOINT DEMOLITION	18.5 SQ. FT.	
SCARIFYING BRIDGE DECK	711 SQ. YDS.	
HYDRO-DEMOLITION OF BRIDGE DECK	711 SQ. YDS.	

PAYMENT FOR CLASS II & CLASS III SURFACE PREPARATION IS BASED ON THE SQUARE FEET OF ADDITIONAL DEMOLITION REQUIRED FOLLOWING HYDRO-DEMOLITION OF THE BRIDGE DECK. SEE SPECIAL PROVISIONS.

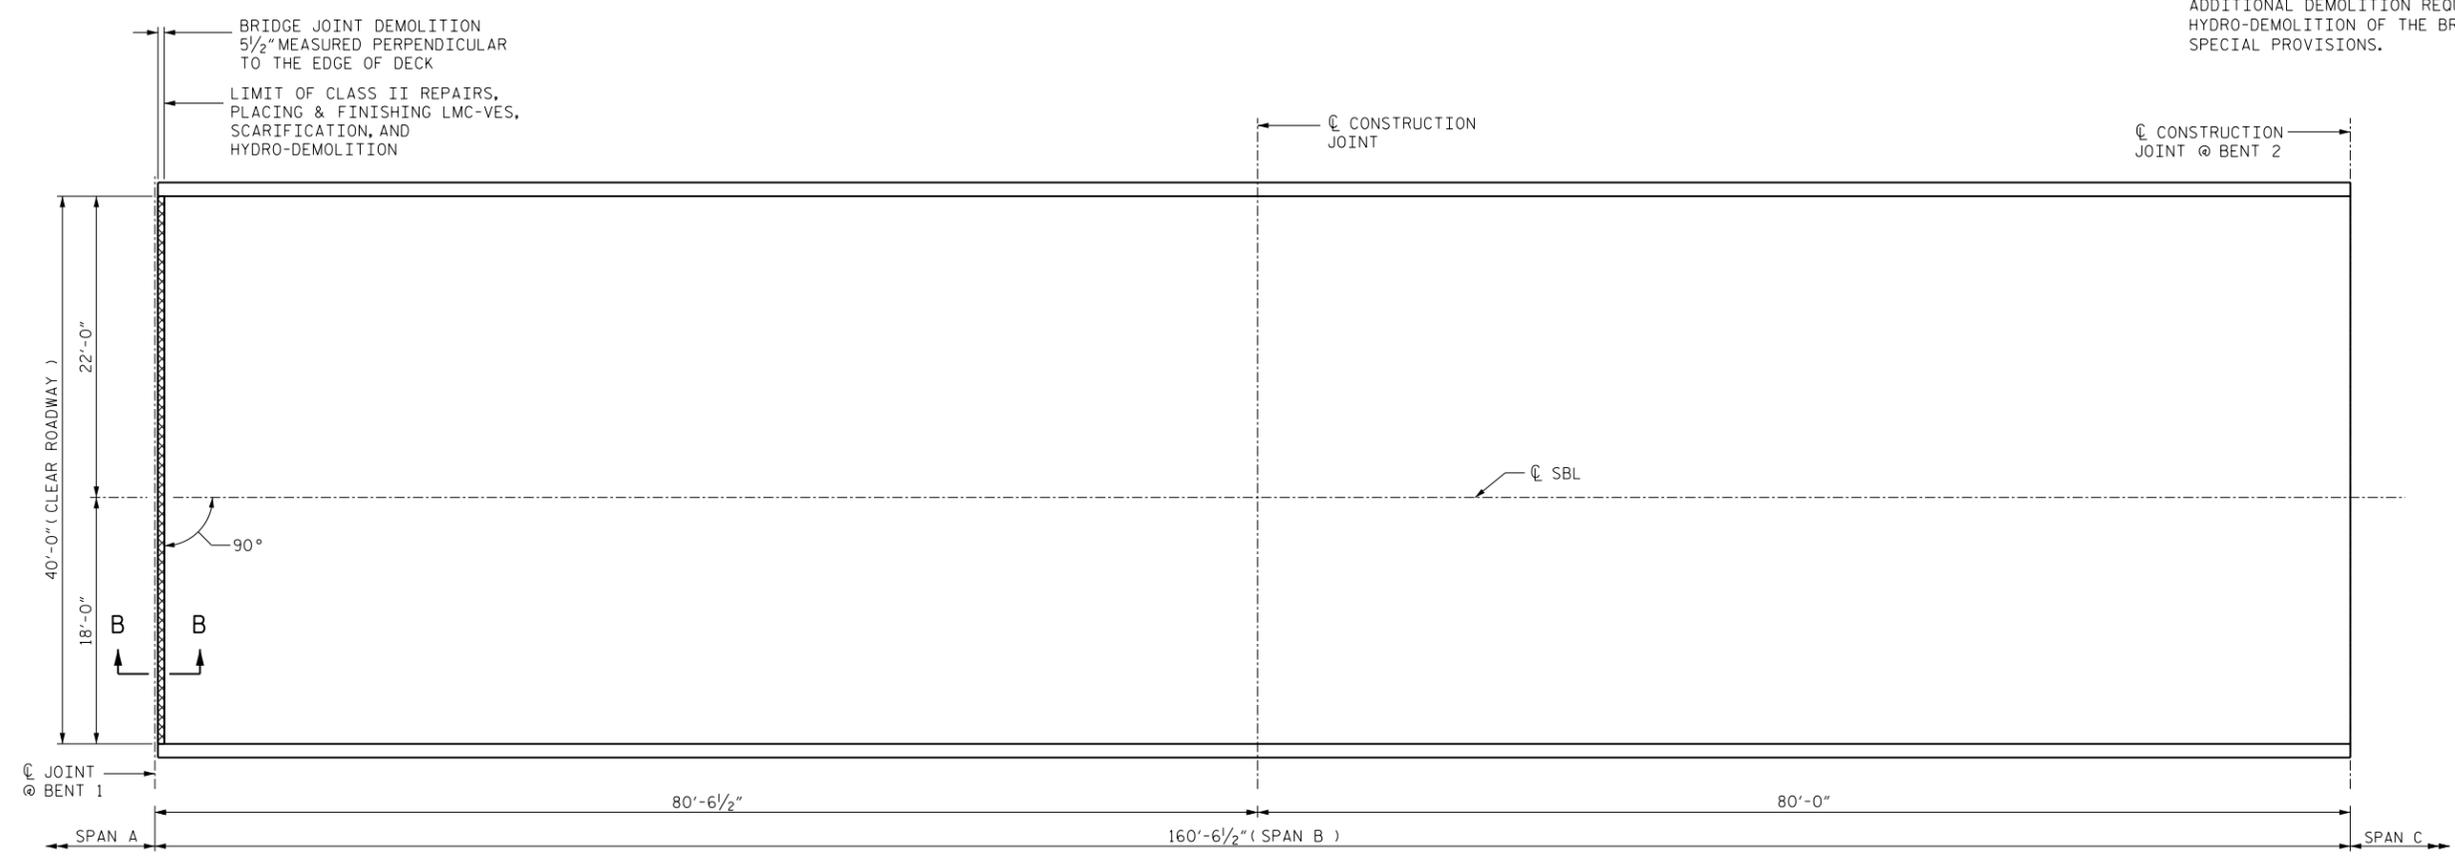

**PLAN OF SPAN B**  
(FOR SECTION VIEW, SEE "JOINT DETAILS" SHEET S-41)

-  CLASS II SURFACE PREPARATION
-  BRIDGE JOINT DEMOLITION
-  SCARIFICATION & HYDRO-DEMOLITION

PROJECT NO. I-5763  
RANDOLPH COUNTY  
 BRIDGE NO. 236  
 SHEET 2 OF 7

STATE OF NORTH CAROLINA  
 DEPARTMENT OF TRANSPORTATION  
 RALEIGH

SURFACE PREPARATION  
 SPAN B  
 SBL

DocuSigned by:  
  
 E006C400046434  
 SEAL  
 2013  
 ENGINEER  
 FARZIN ASEFINA

11/18/2015

DRAWN BY : M. WELDON DATE : 08/2015  
 CHECKED BY : W. SMITH DATE : 08/2015

REVISIONS						SHEET NO.
NO.	BY:	DATE:	NO.	BY:	DATE:	TOTAL SHEETS
1			3			48
2			4			