


PLAN OF UNIT

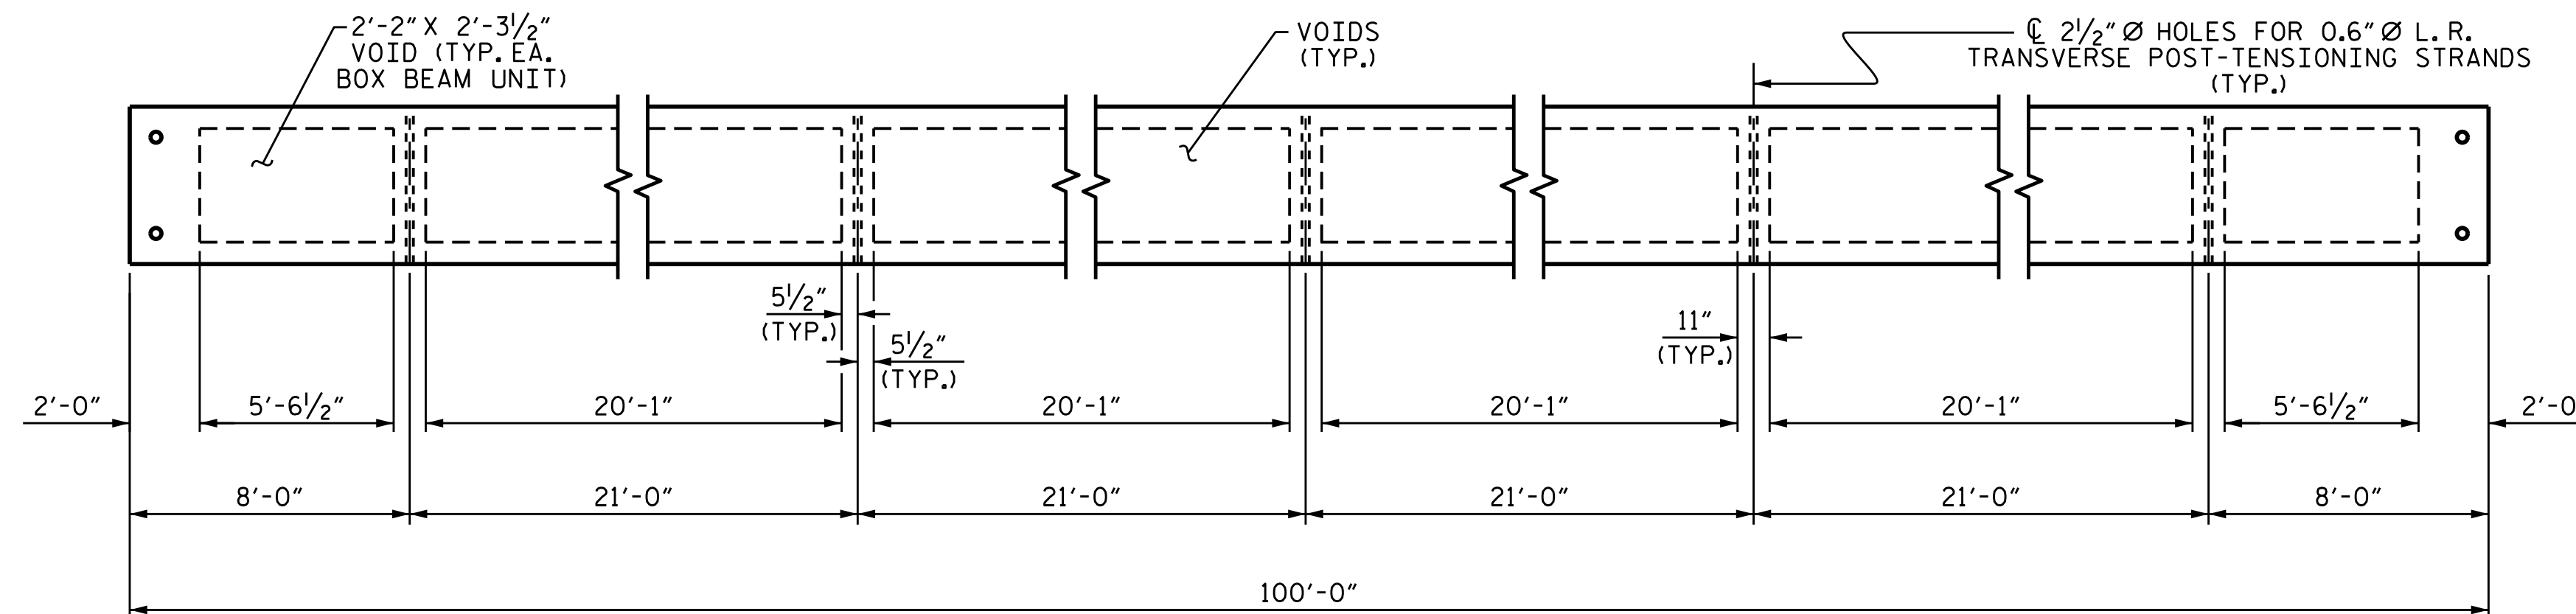


DIAPHRAGM AND VOID LAYOUT

DRAWN BY : L.B. LACORTE DATE : 6/14
 CHECKED BY : W.J. HARRIS DATE : 7/14
 DESIGN ENGINEER OF RECORD: B.N. GRADY DATE : 7/15

22-OCT-2015 09:15
 H:\Structures\Final Plans\B5341.SD.BX.01.dgn
 bngrady

10/22/2015

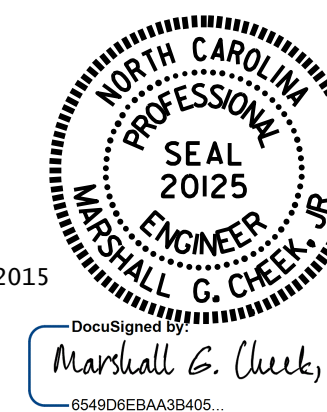

PROJECT NO. B-5341
ROCKINGHAM COUNTY
 STATION: 16+43.00 -L-
 SHEET 3 OF 7

STATE OF NORTH CAROLINA
 DEPARTMENT OF TRANSPORTATION
 RALEIGH
 PLAN OF 100' UNIT
 30'-6" CLEAR ROADWAY
 90° SKEW
 SPAN B

REVISIONS						SHEET NO.
NO.	BY:	DATE:	NO.	BY:	DATE:	S-7
1			3			TOTAL SHEETS
2			4			23