

09/08/99

T.I.P. NO.	SHEET NO.
B-4822	UO-1




STATE OF NORTH CAROLINA
DIVISION OF HIGHWAYS

**UTILITIES BY OTHERS PLANS
TRANSYLVANIA COUNTY**

TYPE OF WORK: TELEPHONE LINE RELOCATION

LOCATION: BRIDGE NO. 13 OVER NICHOLSON CREEK
ON SR 1119 (SUGAR LOAF ROAD)

TIP PROJECT: B-4822

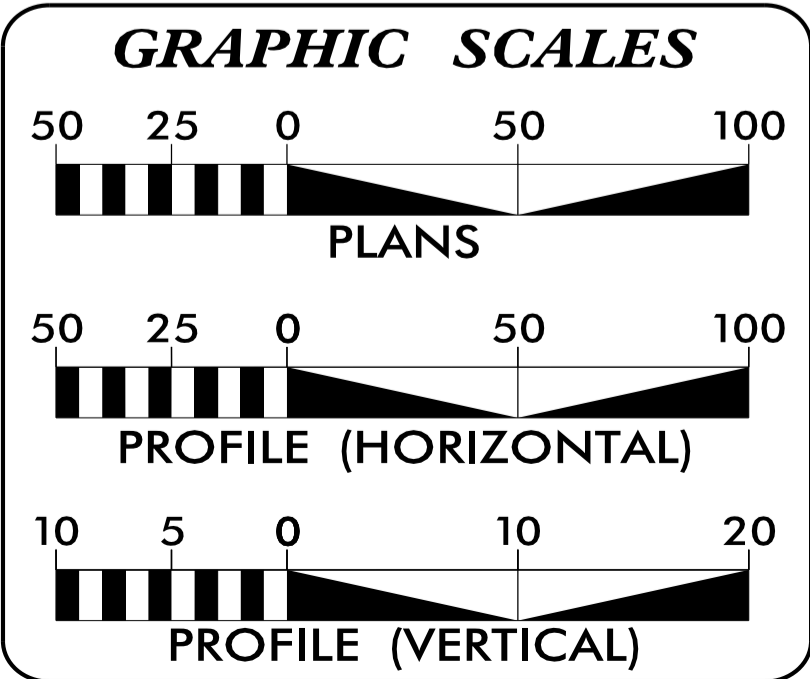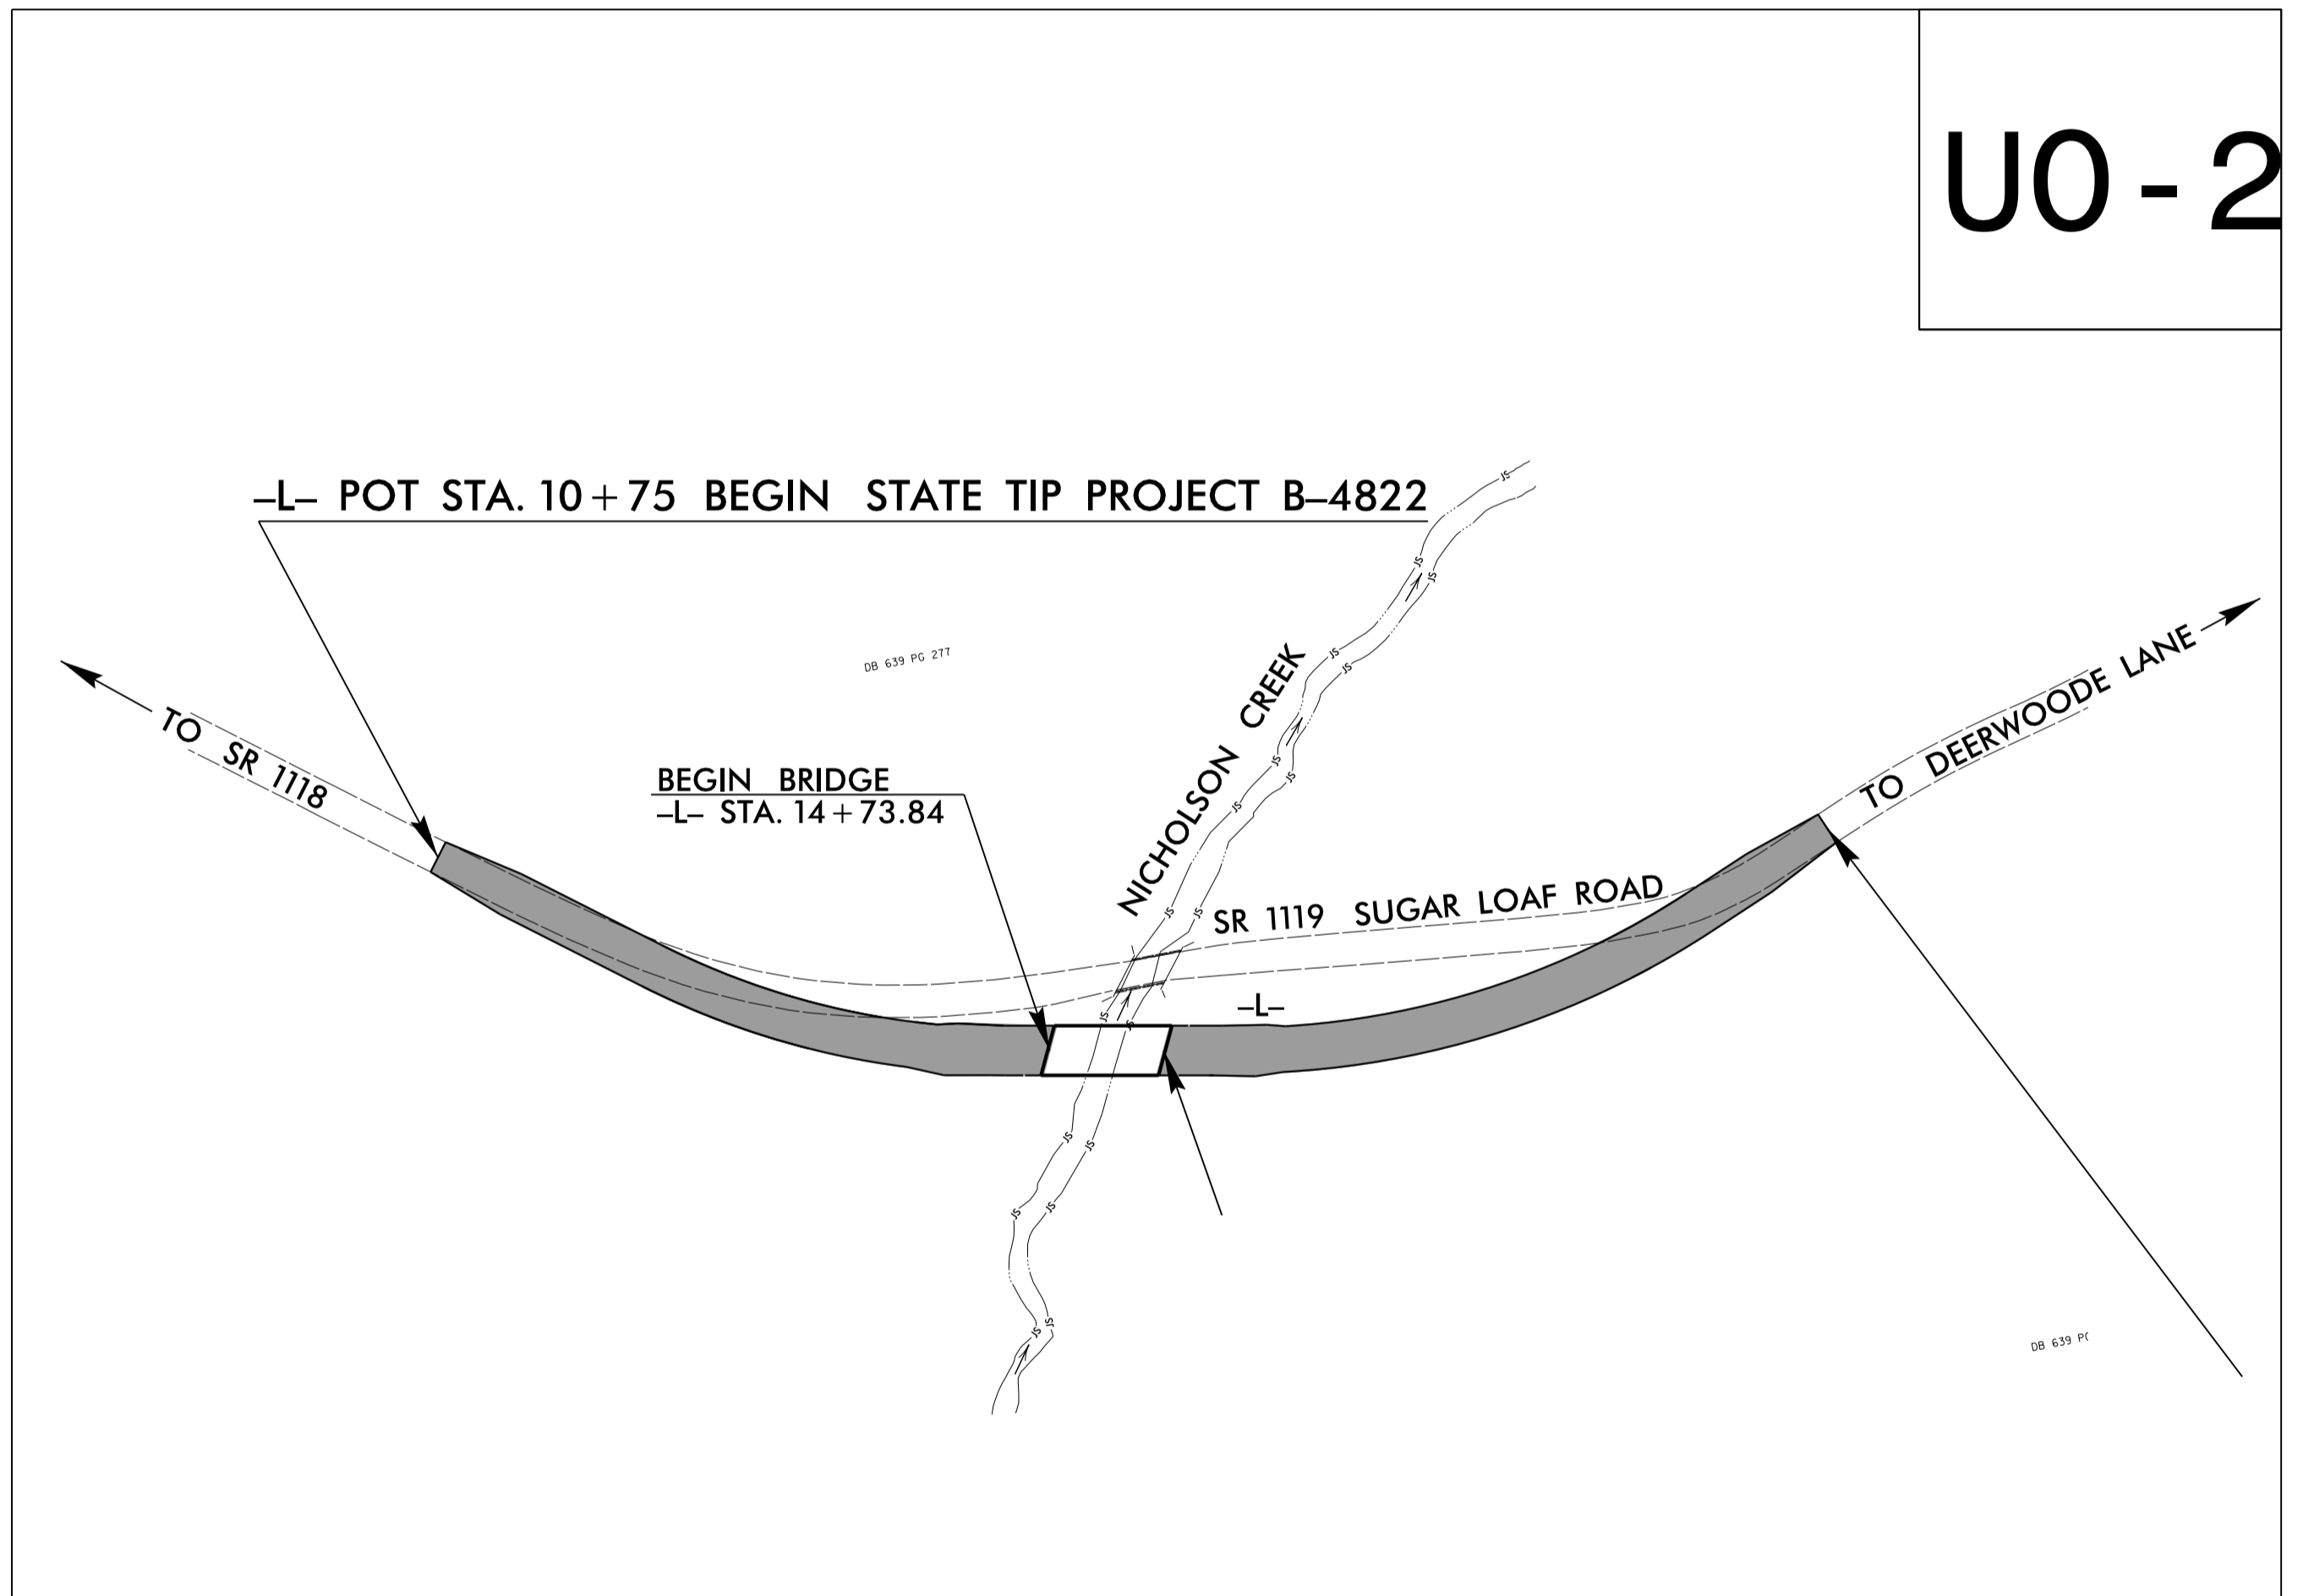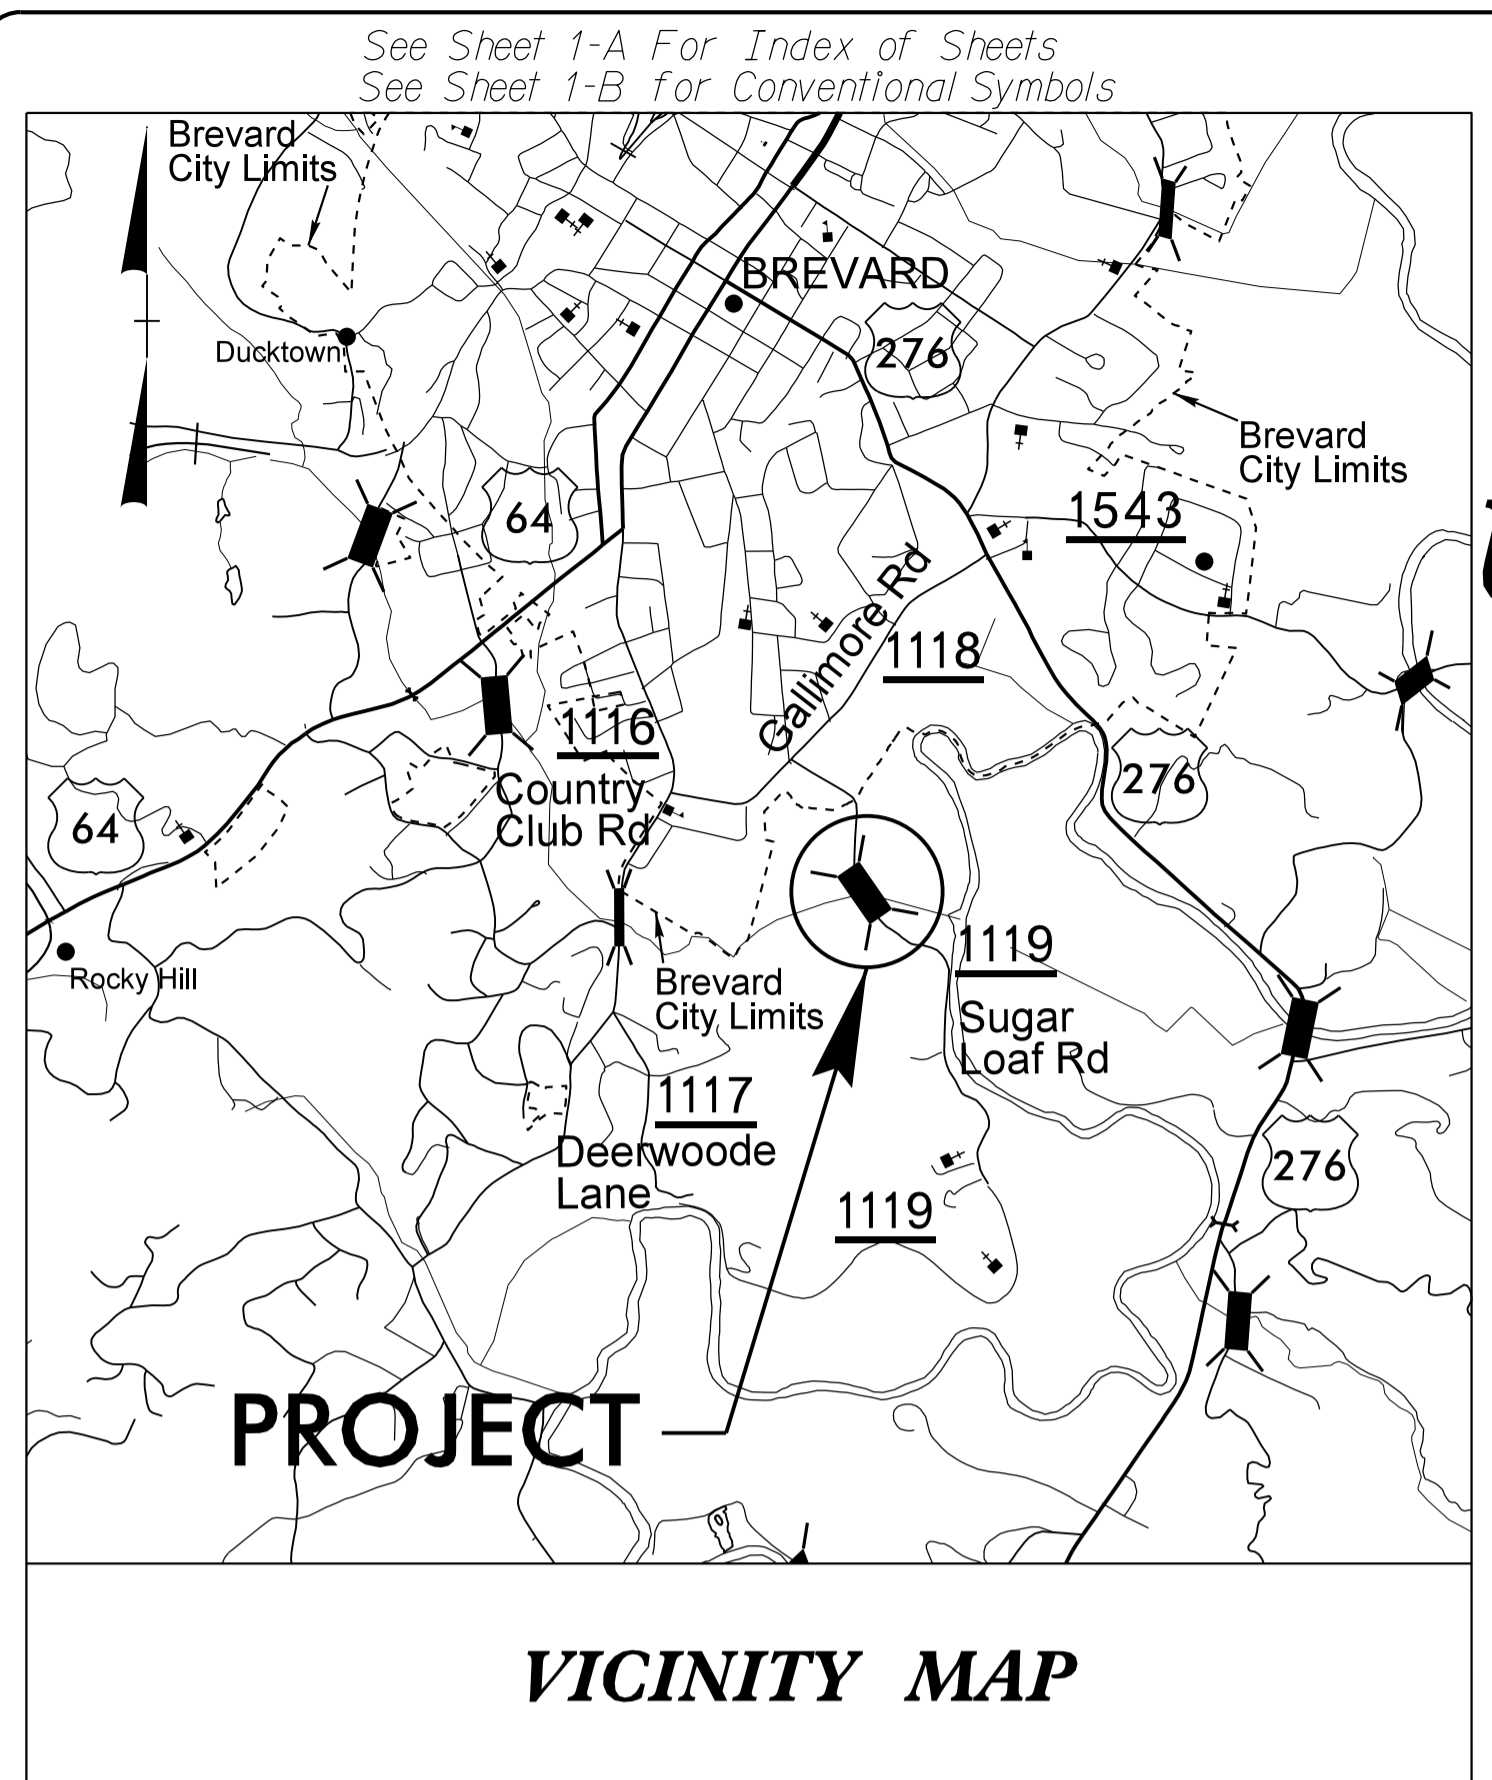

INDEX OF SHEETS

SHEET NO.	DESCRIPTION
UO-1	TITLE SHEET
UO-2	UTILITY BY OTHERS PLAN SHEETS

UTILITY OWNERS ON PROJECT

(A) TELEPHONE:	COMPORIUM
(B) CABLE TV:	COMPORIUM

PREPARED IN THE OFFICE OF:
**DIVISION OF HIGHWAYS
UTILITIES UNIT
UTILITIES ENGINEERING**

1555 MAIL SERVICES CENTER
RALEIGH, NC 27699-1555
PHONE (919) 707-6690
FAX (919) 250-4151

Roger Worthington, P.E. UTILITIES SECTION ENGINEER
Carl Barclay, P.E. UTILITIES SQUAD LEADER PROJECT ENGINEER
Ali Kouchehi, P.E. UTILITIES PROJECT DESIGNER

03-DEC-2015 16:19
R:\Utilities\Engineering\UC\Proj\B4822-Rdy.tsh_U01.dgn
\$\$\$\$\$USERNAME\$\$\$\$\$