


TIP PROJECT: B-5403

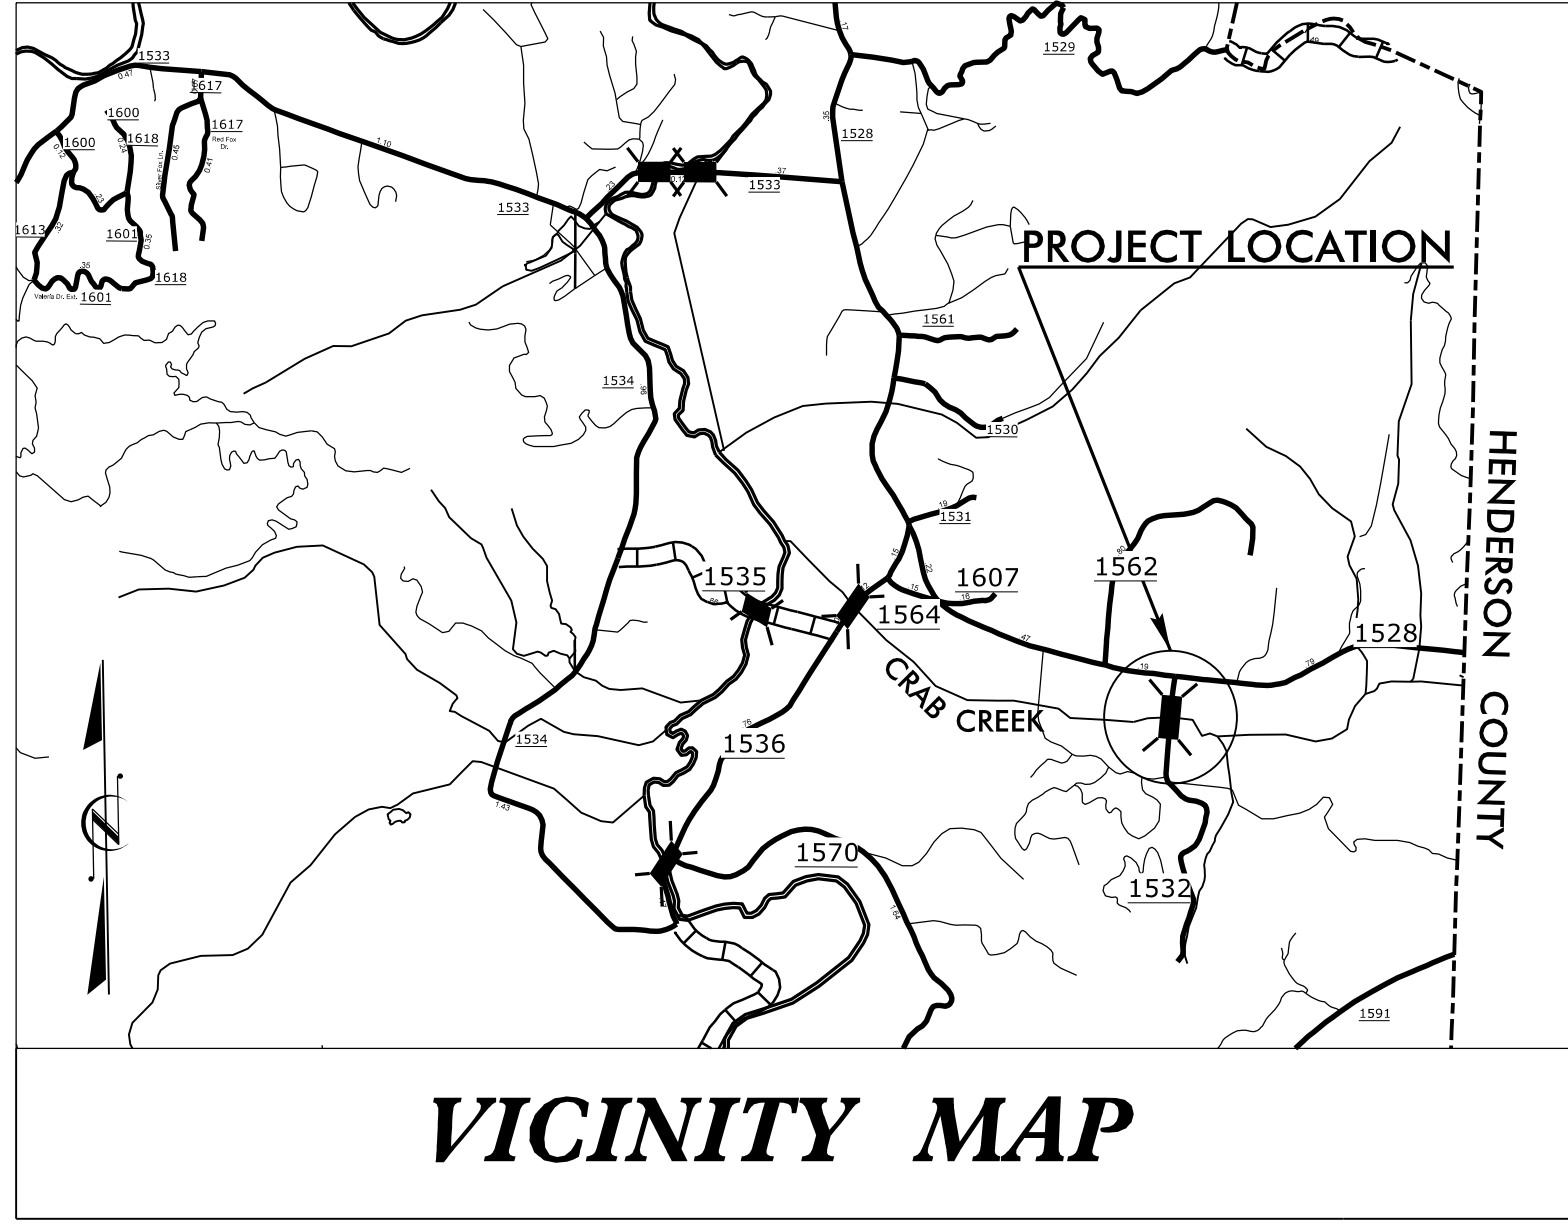



VICINITY MAP

STATE OF NORTH CAROLINA
DIVISION OF HIGHWAYS

**UTILITIES BY OTHERS PLANS
TRANSYLVANIA COUNTY**

**LOCATION: BRIDGE NO. 196 OVER CRAB CREEK
ON SR 1532**


TYPE OF WORK: RELOCATE TELEPHONE

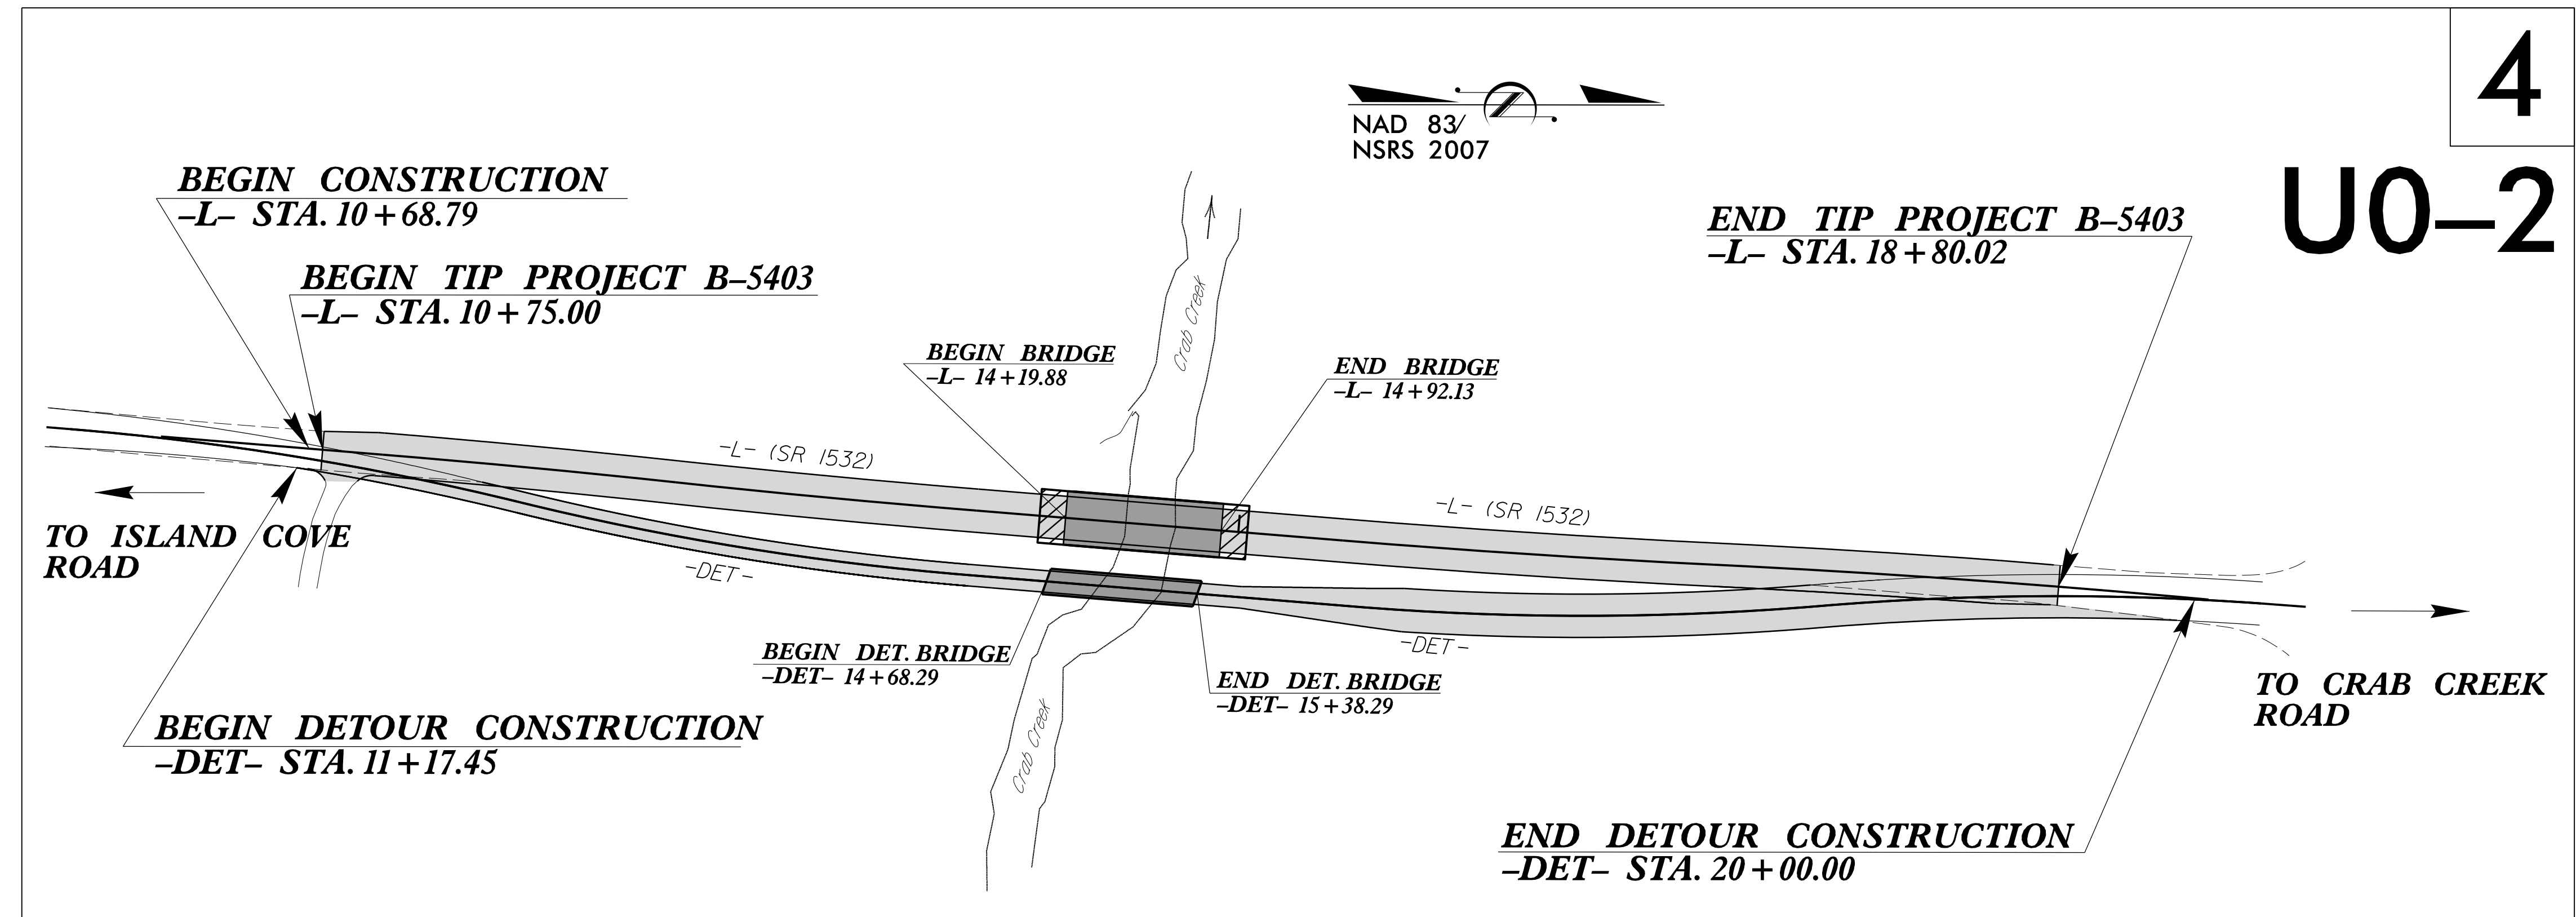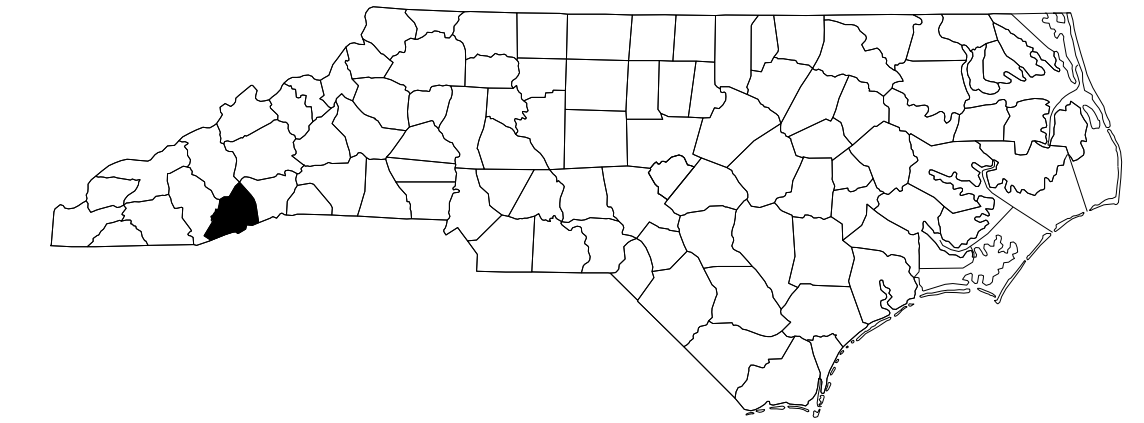

4

UO-2

CLEARING ON THIS PROJECT SHALL BE PERFORMED TO THE LIMITS ESTABLISHED BY METHOD II.
THIS PROJECT IS NOT WITHIN THE LIMITS OF MUNICIPAL BOUNDARIES.
THIS IS NOT A CONTROL OF ACCESS PROJECT.

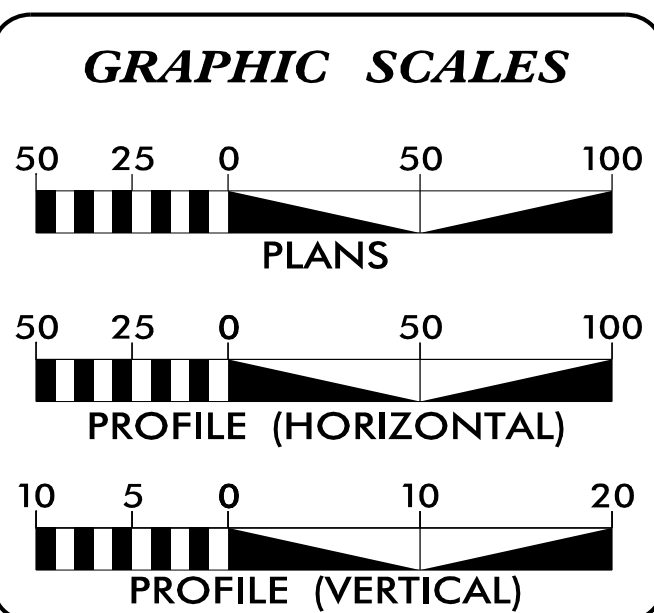

INDEX OF SHEETS

SHEET NO.	DESCRIPTION
UO-1	TITLE SHEET
UO-2	UBO PLAN SHEET

UTILITY OWNER ON PROJECT

(1) TELEPHONE - COMPORIUM

PREPARED IN THE OFFICE OF:

HINDE ENGINEERING

Todd E. Butner UTILITY COORDINATION PROJECT MANAGER
Bill F. Black PROJECT UTILITY COORDINATOR
James N. Arnold PROJECT UTILITY DESIGNER

**DIVISION OF HIGHWAYS
UTILITIES UNIT
UTILITIES ENGINEERING**

1555 MAIL SERVICES CENTER
RALEIGH NC 27699-1555
PHONE (919) 707-6690
FAX (919) 250-4151

Roger Worthington, P.E. UTILITIES SECTION ENGINEER
Carl Barclay, P.E. UTILITIES SQUAD LEADER PROJECT ENGINEER
James E. Swinson UTILITIES PROJECT DESIGNER