


SIGN NUMBER: SP15034
 TYPE: STATIONARY
 QUANTITY: SEE PLANS
 SIGN WIDTH: 3'-6"
 HEIGHT: 1'-6"
 TOTAL AREA: 5.3 Sq.Ft.
 BORDER TYPE: INSET
 RECESS: 0.38"
 WIDTH: 0.63"
 RADII: 1.5"
 NO. Z BARS:
 LENGTH:

BACKG COLOR: Orange
 COPY COLOR: Black
 MAT'L: 0.080" (2.0 mm) ALUMINUM

SYMBOL	X	Y	WID	HT

DESIGN BY: J.Navarrete
 PROJECT ID: B-5243
 CHECKED BY:
 DIV: WZTC
 Feb 27, 2015

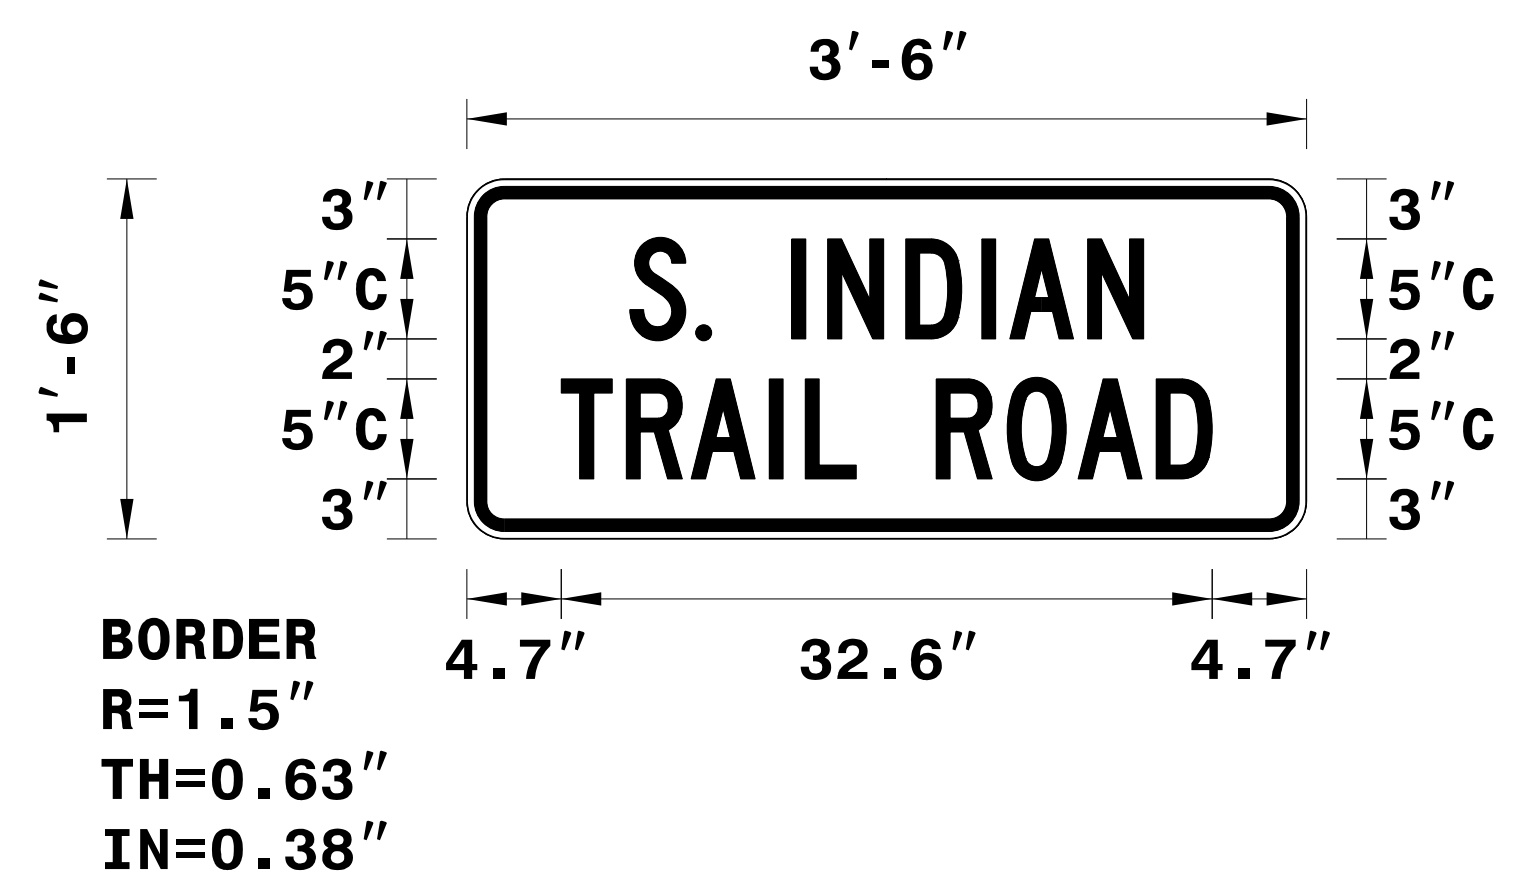

USE NOTES: 1,2

- Legend and border shall be direct applied black non-reflective sheeting.
- Background shall be NC GRADE B fluorescent orange retroreflective sheeting.

Spacing Factor is 1 unless specified otherwise

LETTER POSITIONS

Letter spacings are to start of next letter

Letter Spacing Data												Series/Size	
S	.	I	N	D	I	A	N					Text Length	
8.2	3.3	0.8	4	1.8	3.9	3.8	1.4	3.9	2.8	8.2			C 2000
													25.7
T	R	A	I	L	R	O	A	D				Text Length	
4.7	3.2	3.2	3.9	1.8	2.6	4	3.5	3.5	3.9	2.8	4.7		C 2000
													32.6

FILENAME: Special Signs4 NORTH CAROLINA D.O.T. SIGN DETAIL

9/17/2015 p:\tip\projects-b\5243\traffic\trafficcontrol\top\B5243_TC_TMP02.dgn User:scodts

APPROVED: <i>Ren King</i> DATE: 9/17/2015 		SPECIAL SIGN DESIGN S. INDIAN TRAIL ROAD
--	--	---