
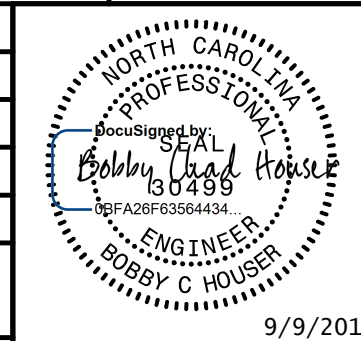
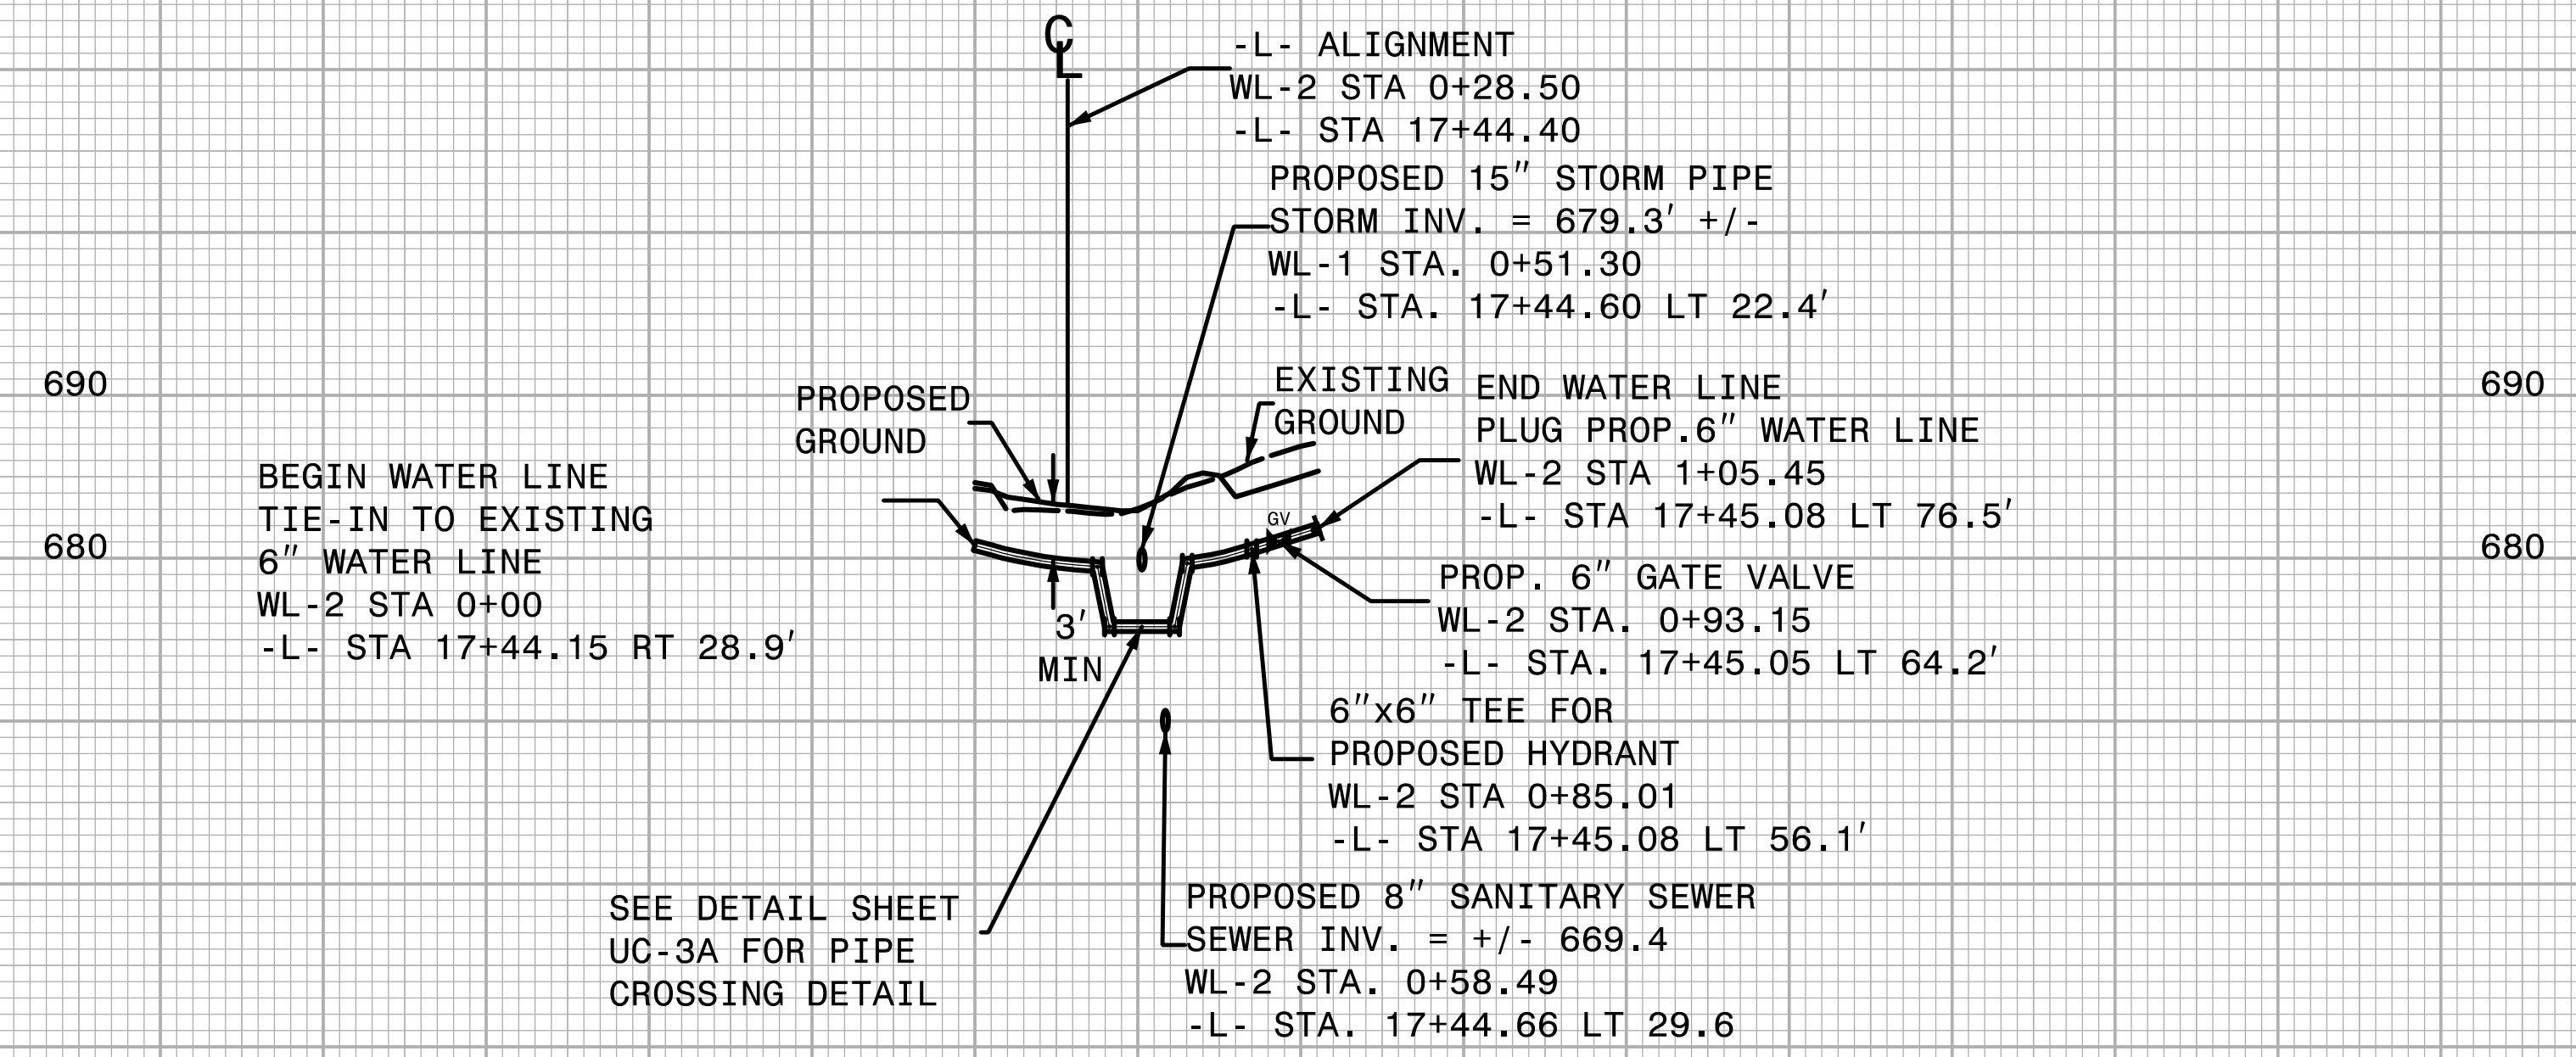


5/28/15



PROJECT REFERENCE NO. <b>B-5243</b>	SHEET NO. <b>UC-7</b>
DESIGNED BY: BCH	
DRAWN BY: BCH	
CHECKED BY: JLT	
APPROVED BY: MRB	
REVISED:	
NORTH CAROLINA DEPARTMENT OF TRANSPORTATION UTILITIES ENGINEERING SEC. PHONE: (919) 707-6690 FAX: (919) 250-4151 TGS ENGINEERS 804-C N. LAFAYETTE ST. SHELBY, NC 28150 PH (704) 476-0003 CORP. LICENSE NO. C-0275	

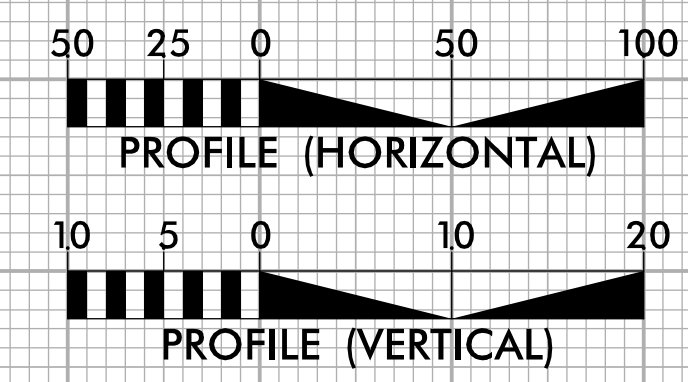

# 6" WATER LINE WL-2

SEE SHEET UC-4 FOR 6" WATER PLAN VIEW

-+00 0+50 1+00

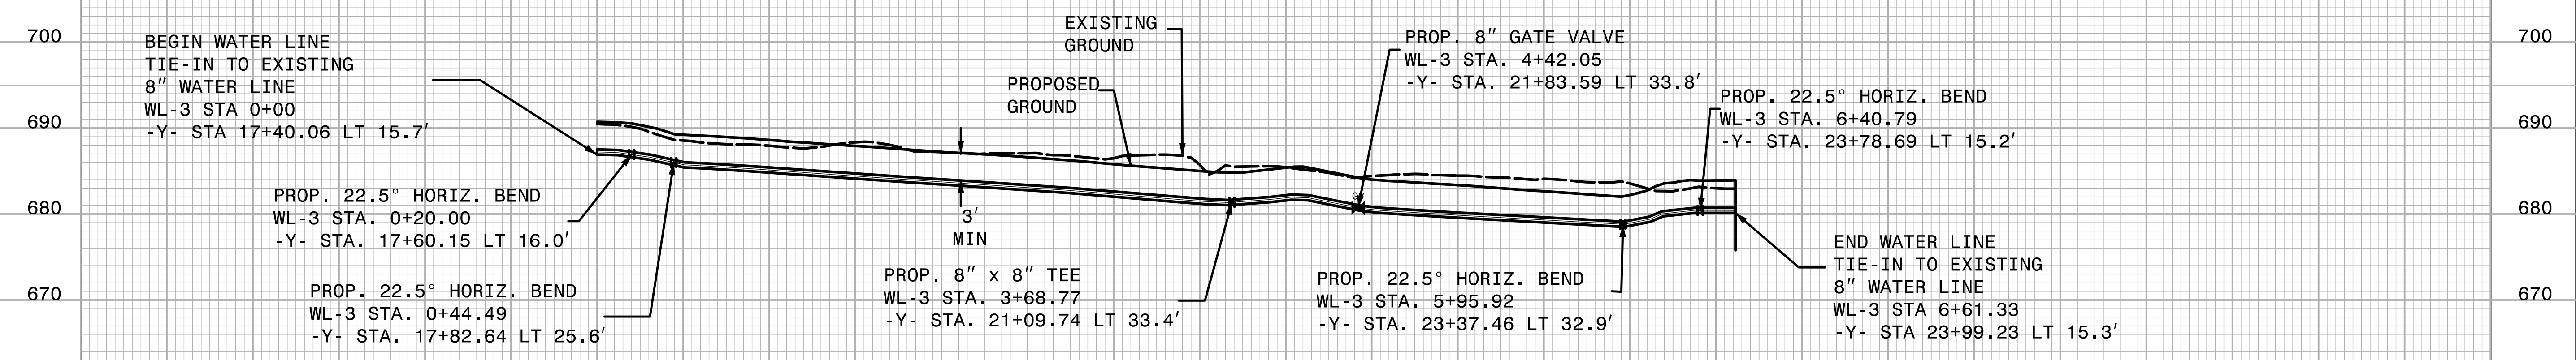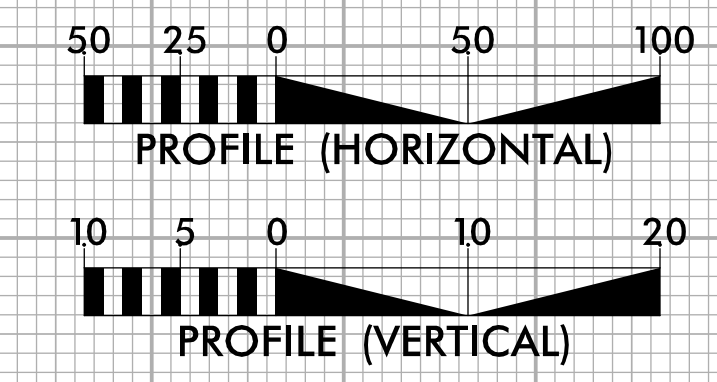

# 8" WATER LINE WL-3

SEE SHEET UC-5 FOR 8" WATER PLAN VIEW

-+00 0+50 1+00 1+50 2+00 2+50 3+00 3+50 4+00 4+50 5+00 5+50 6+00 6+50

9/9/2015 8:31:00 AM B-5243\Utilities\Redy-Ut\Proj\B-5243\_ut\_pf1\_UC(6-7)\_psh.dgn