
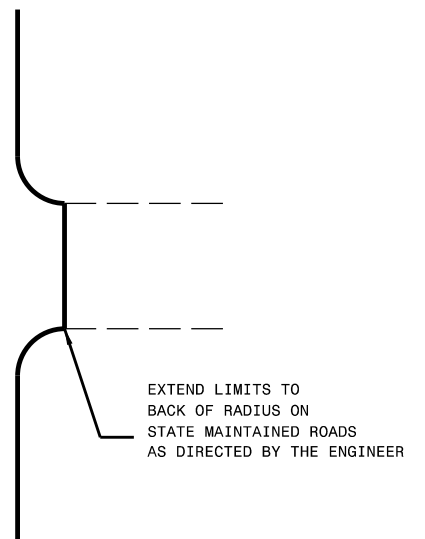
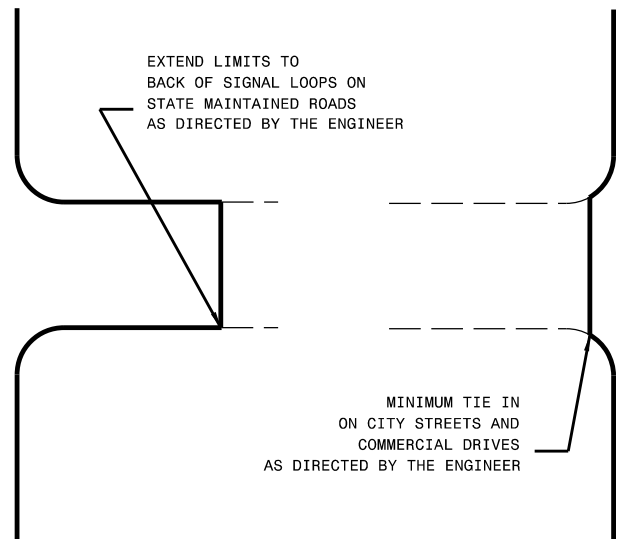


PAVEMENT SCHEDULE

C	1½" ASPHALT CONCRETE SURFACE COURSE, TYPE S9.5B, AT AN AVERAGE RATE OF 168 LBS. PER SQ. YD.
S	PROP. SHOULDER GRADING, AS DIRECTED BY THE ENGINEER
U	EXISTING PAVEMENT
V1	1½" MILLING
V2	0" - 1½" MILLING NEW ASPHALT TO BE PAVED BACK FLUSH


PROJECT REFERENCE NO.  
2016CPT.05.03.20921.1

SHEET NO.  
14

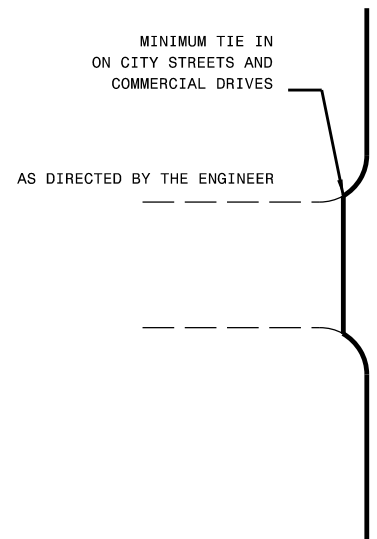

DETAIL OF PROJECT LIMITS AT SIGNALIZED Y LINES

DETAIL OF PROJECT LIMITS AT UNSIGNALIZED Y LINES

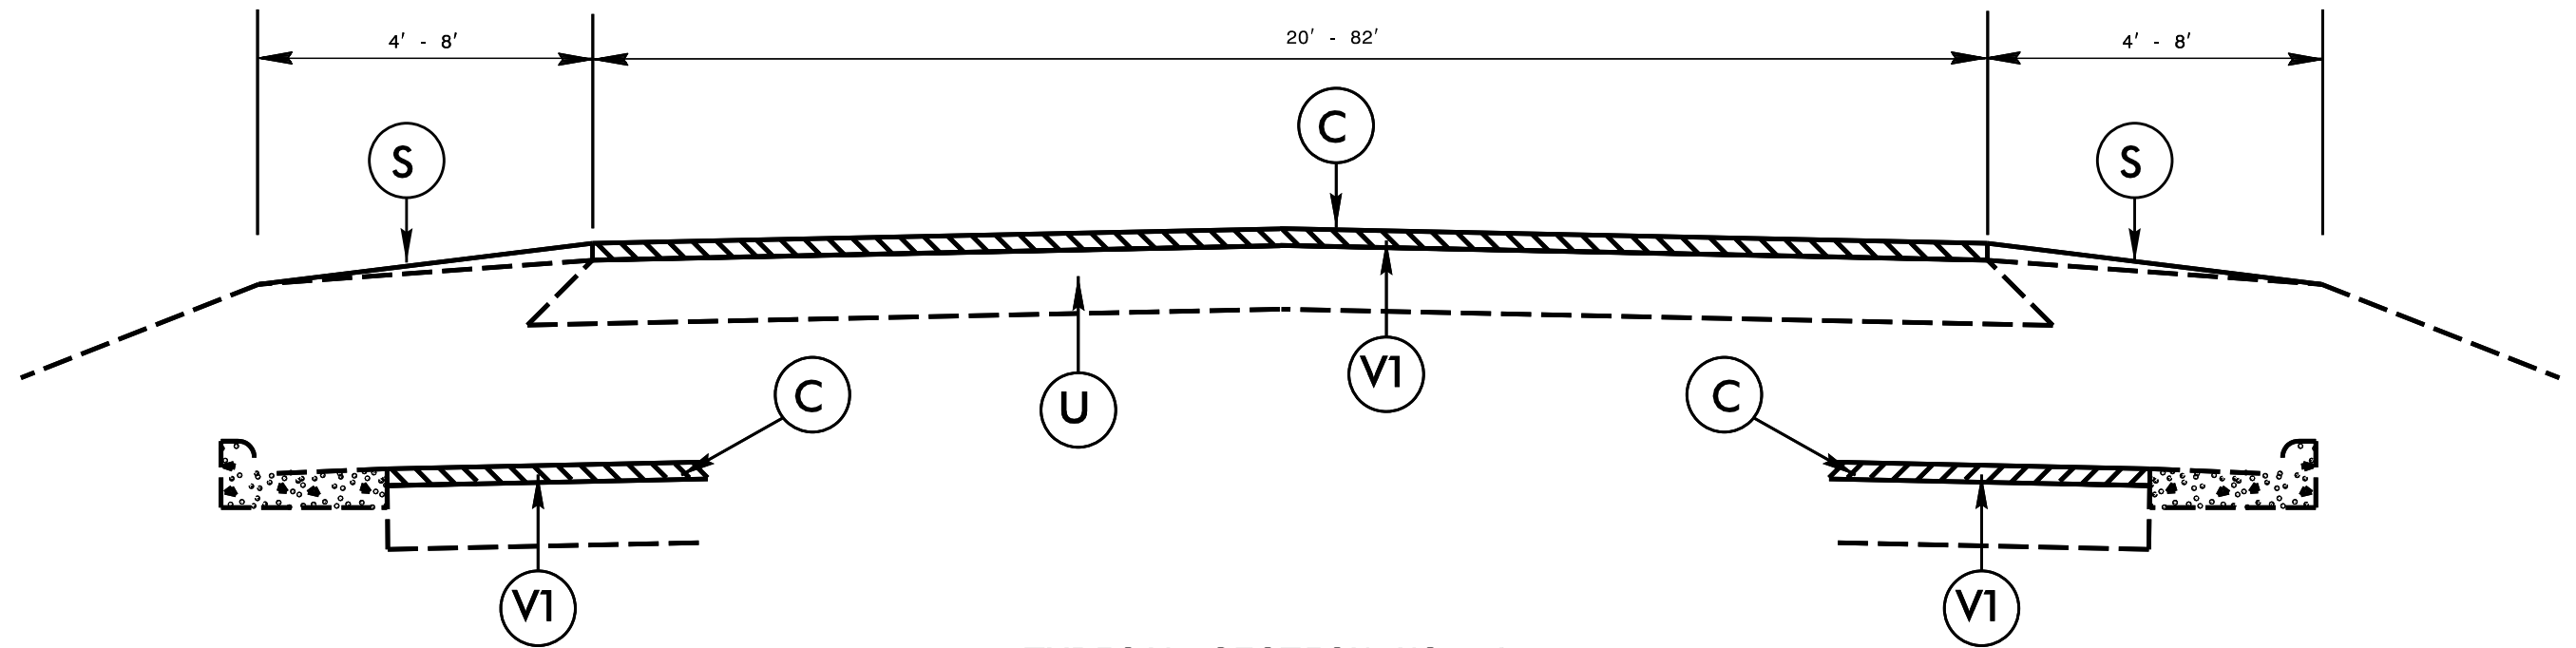

TYPICAL SECTION NO. 2