


PAVEMENT SCHEDULE


C	1½" ASPHALT CONCRETE SURFACE COURSE, TYPE S9.5B, AT AN AVERAGE RATE OF 168 LBS. PER SQ. YD.
S	PROP. SHOULDER GRADING, AS DIRECTED BY THE ENGINEER
U	EXISTING PAVEMENT
V1	1½" MILLING
V2	0" - 1½" MILLING NEW ASPHALT TO BE PAVED BACK FLUSH

PROJECT REFERENCE NO.
2016CPT.05.04.20921.1

SHEET NO.
10

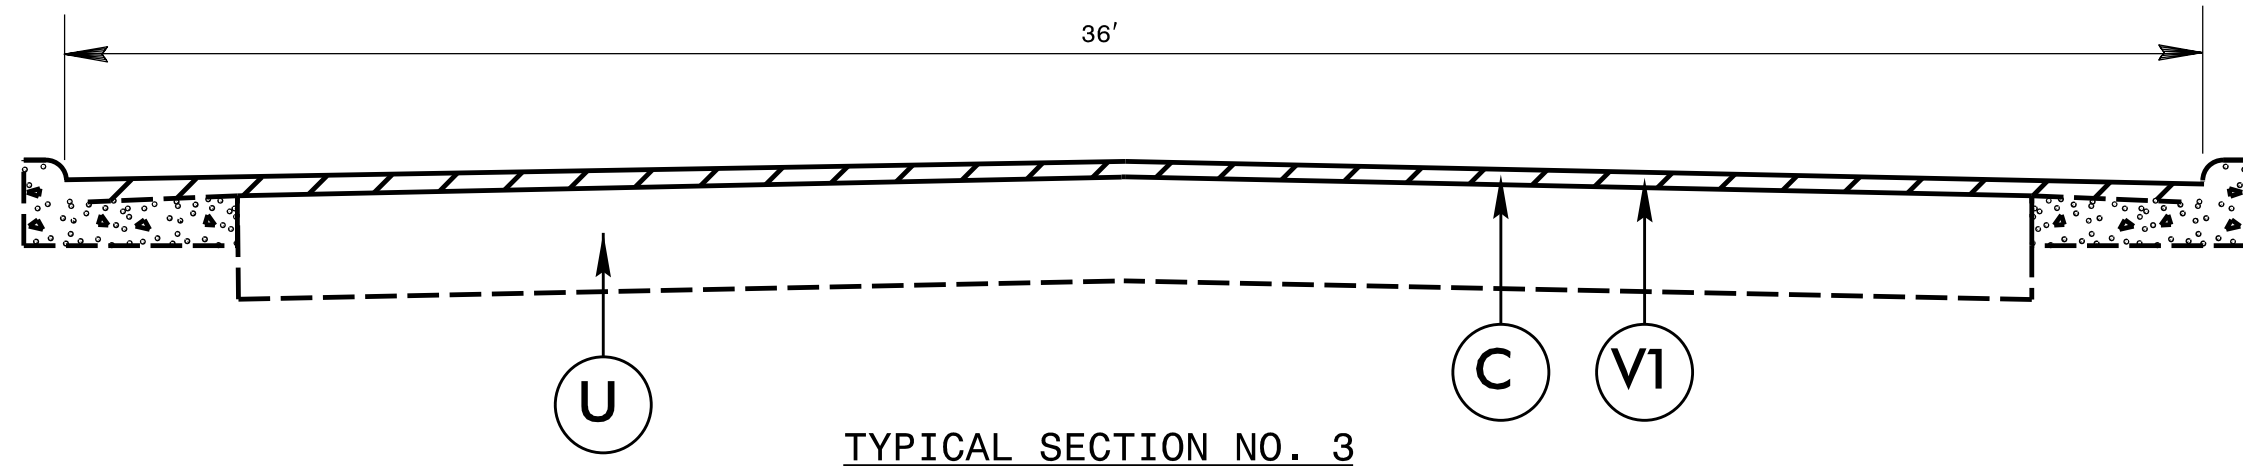

TYPICAL SECTION NO. 3

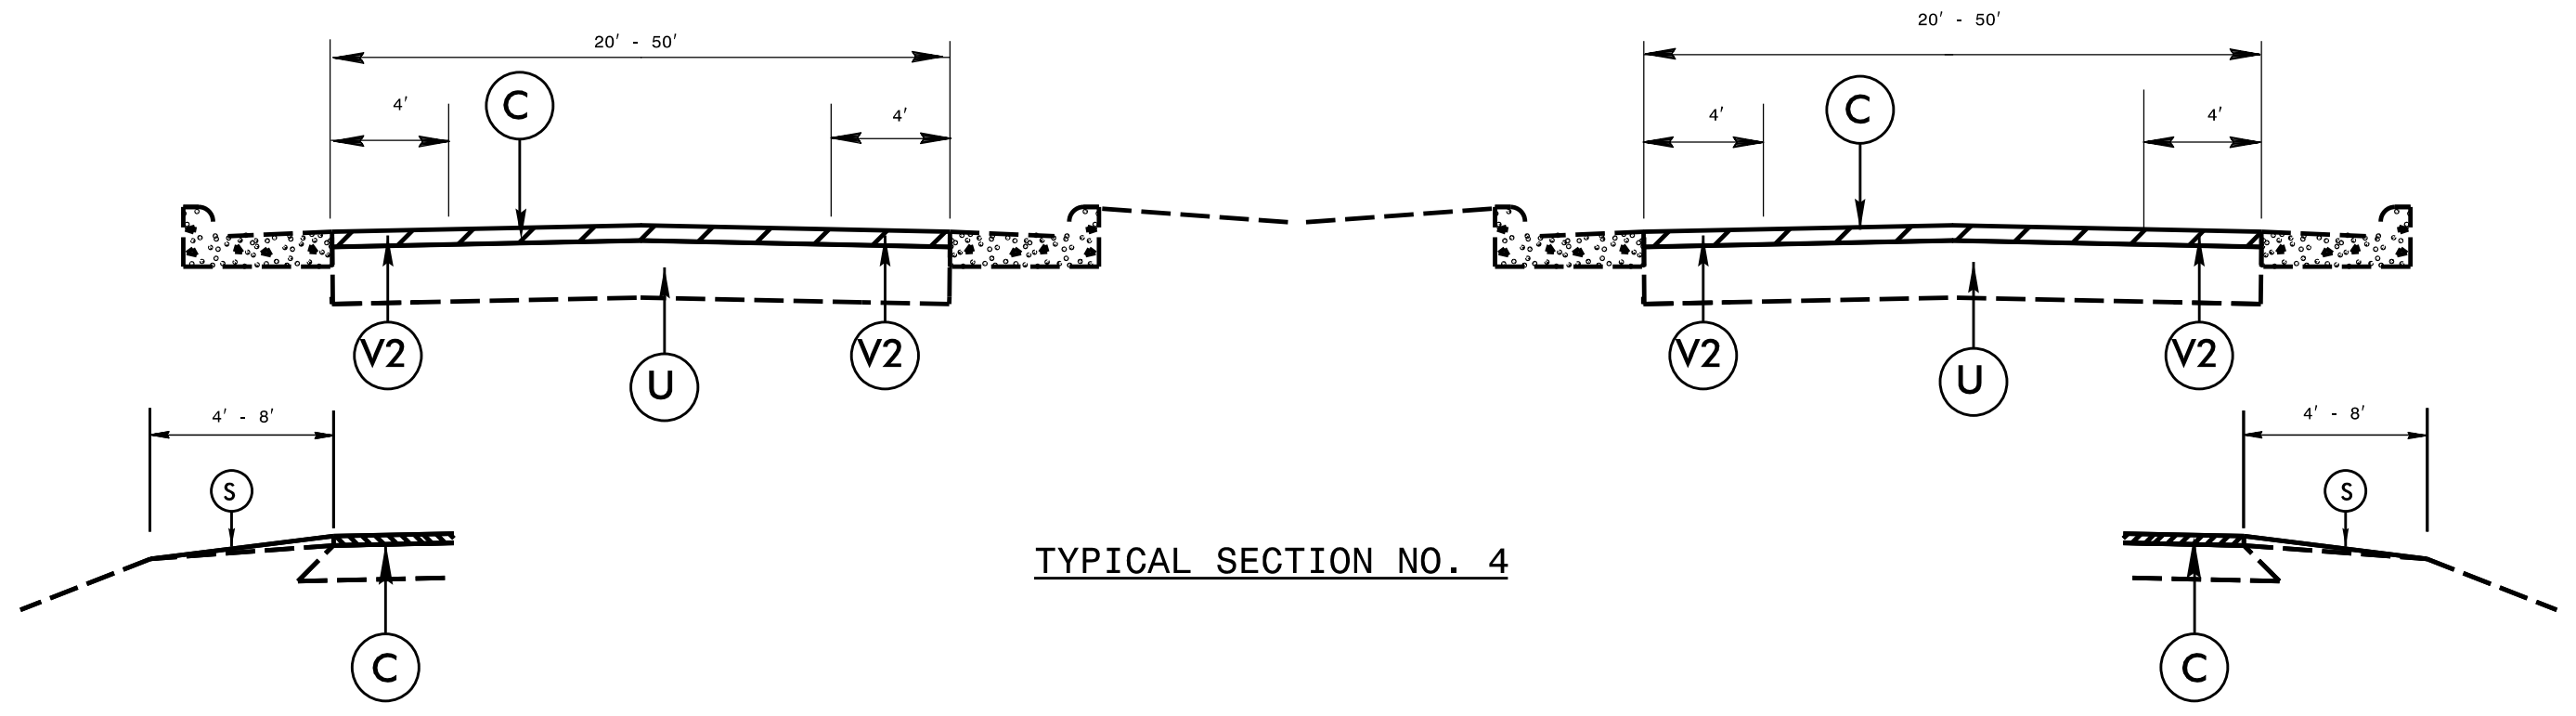

TYPICAL SECTION NO. 4