


**PAVEMENT SCHEDULE**

C1	1½" ASPHALT CONCRETE SURFACE COURSE, TYPE S9.5B, AT AN AVERAGE RATE OF 168 LBS. PER SQ. YD.
C2	1½" ASPHALT CONCRETE SURFACE COURSE, TYPE S9.5C, AT AN AVERAGE RATE OF 168 LBS. PER SQ. YD.
S	PROP. SHOULDER GRADING
U	EXISTING PAVEMENT
V	0" - 1½" MILLING NEW ASPHALT TO BE PAVED BACK FLUSH

PROJECT REFERENCE NO.  
2016CPT.05.05.10921.1

SHEET NO.  
3

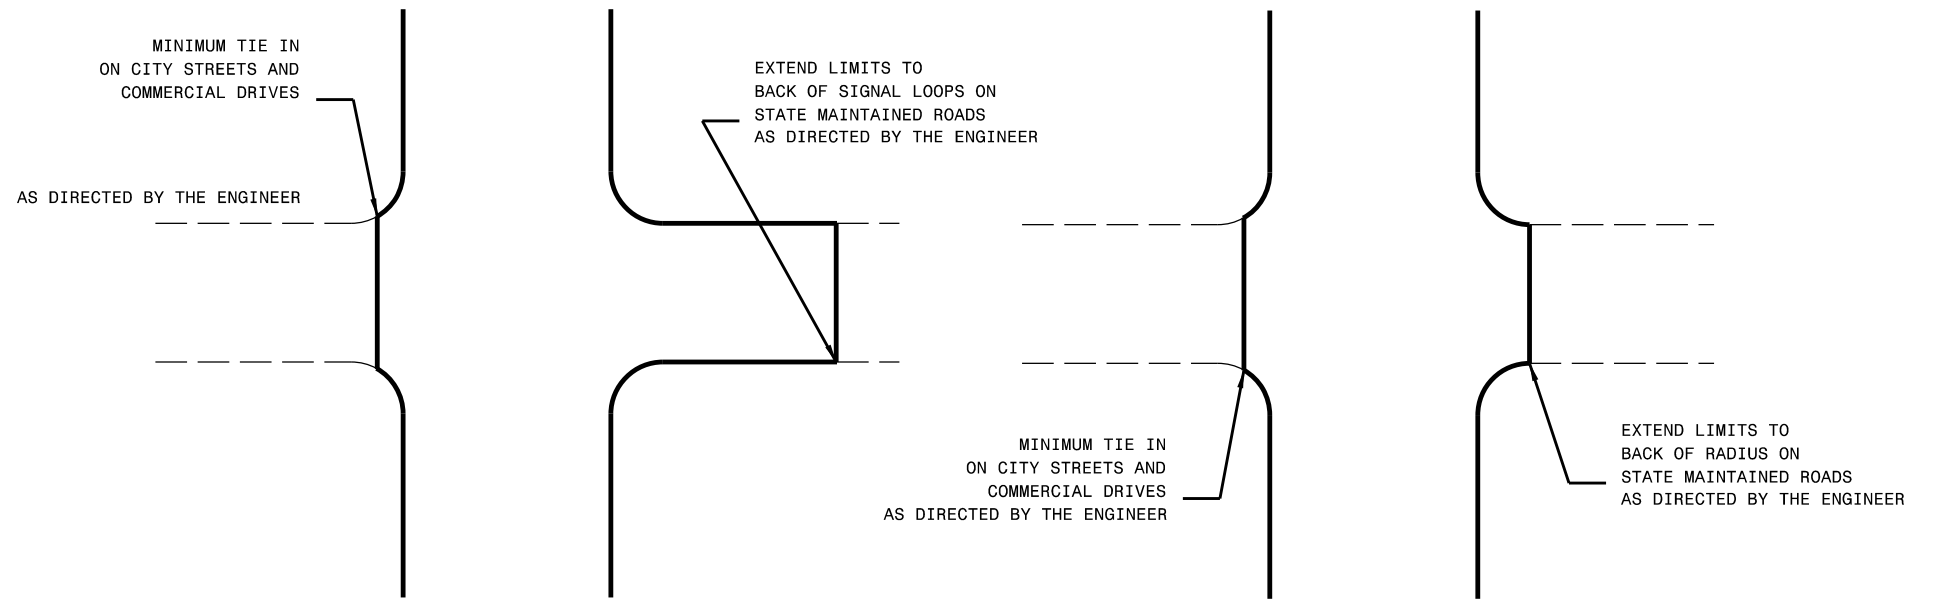

DETAIL OF PROJECT LIMITS AT SIGNALIZED Y LINES

DETAIL OF PROJECT LIMITS AT UNSIGNALIZED Y LINES

