


09/08/99

See Sheet 1-A For Index of Sheets

T.I.P. NO.	SHEET NO.
B-5244	UO-1

TIP PROJECT: B-5244

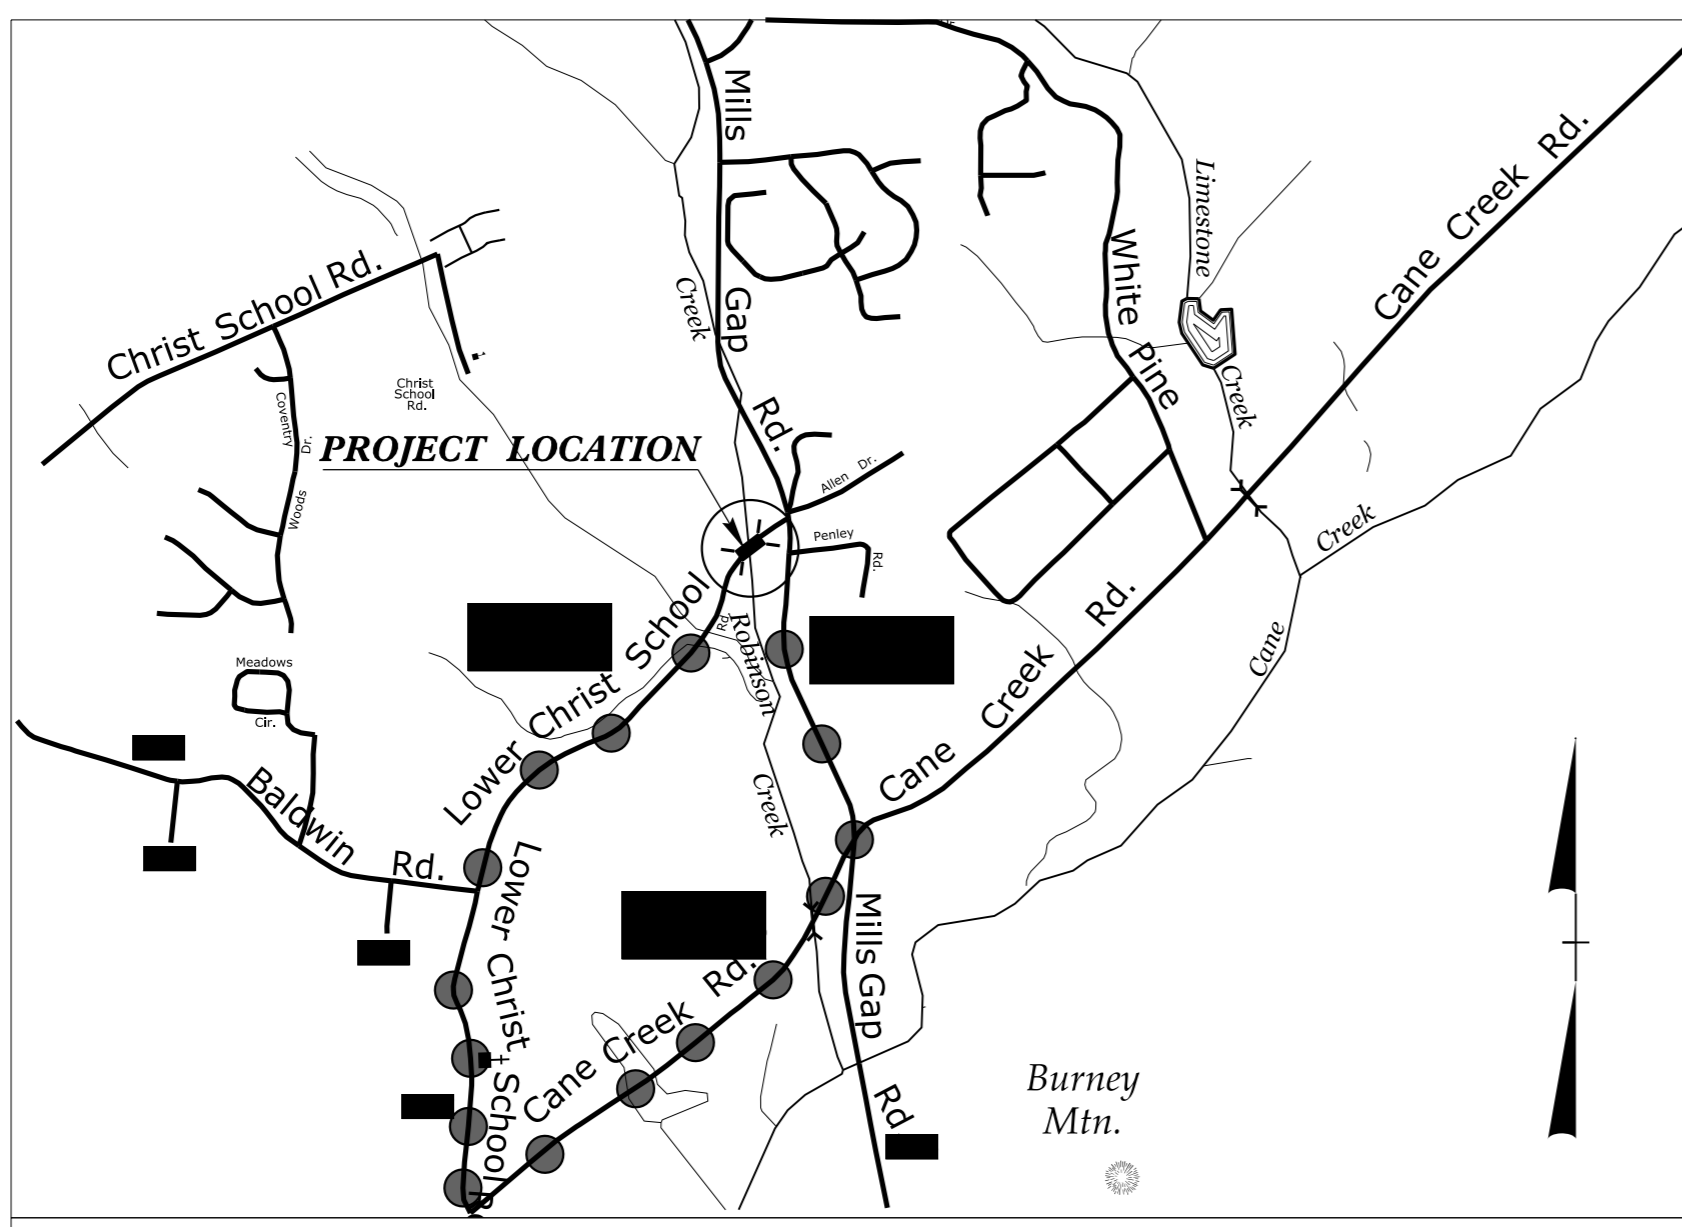


VICINITY MAP ●—●—● OFFSITE DETOUR

STATE OF NORTH CAROLINA
DIVISION OF HIGHWAYS


**UTILITIES BY OTHERS PLANS
BUNCOMBE COUNTY**

**LOCATION: BRIDGE NO. 363 OVER ROBINSON
CREEK ON SR 3197**

TYPE OF WORK: POWER AND TELEPHONE LINE RELOCATION

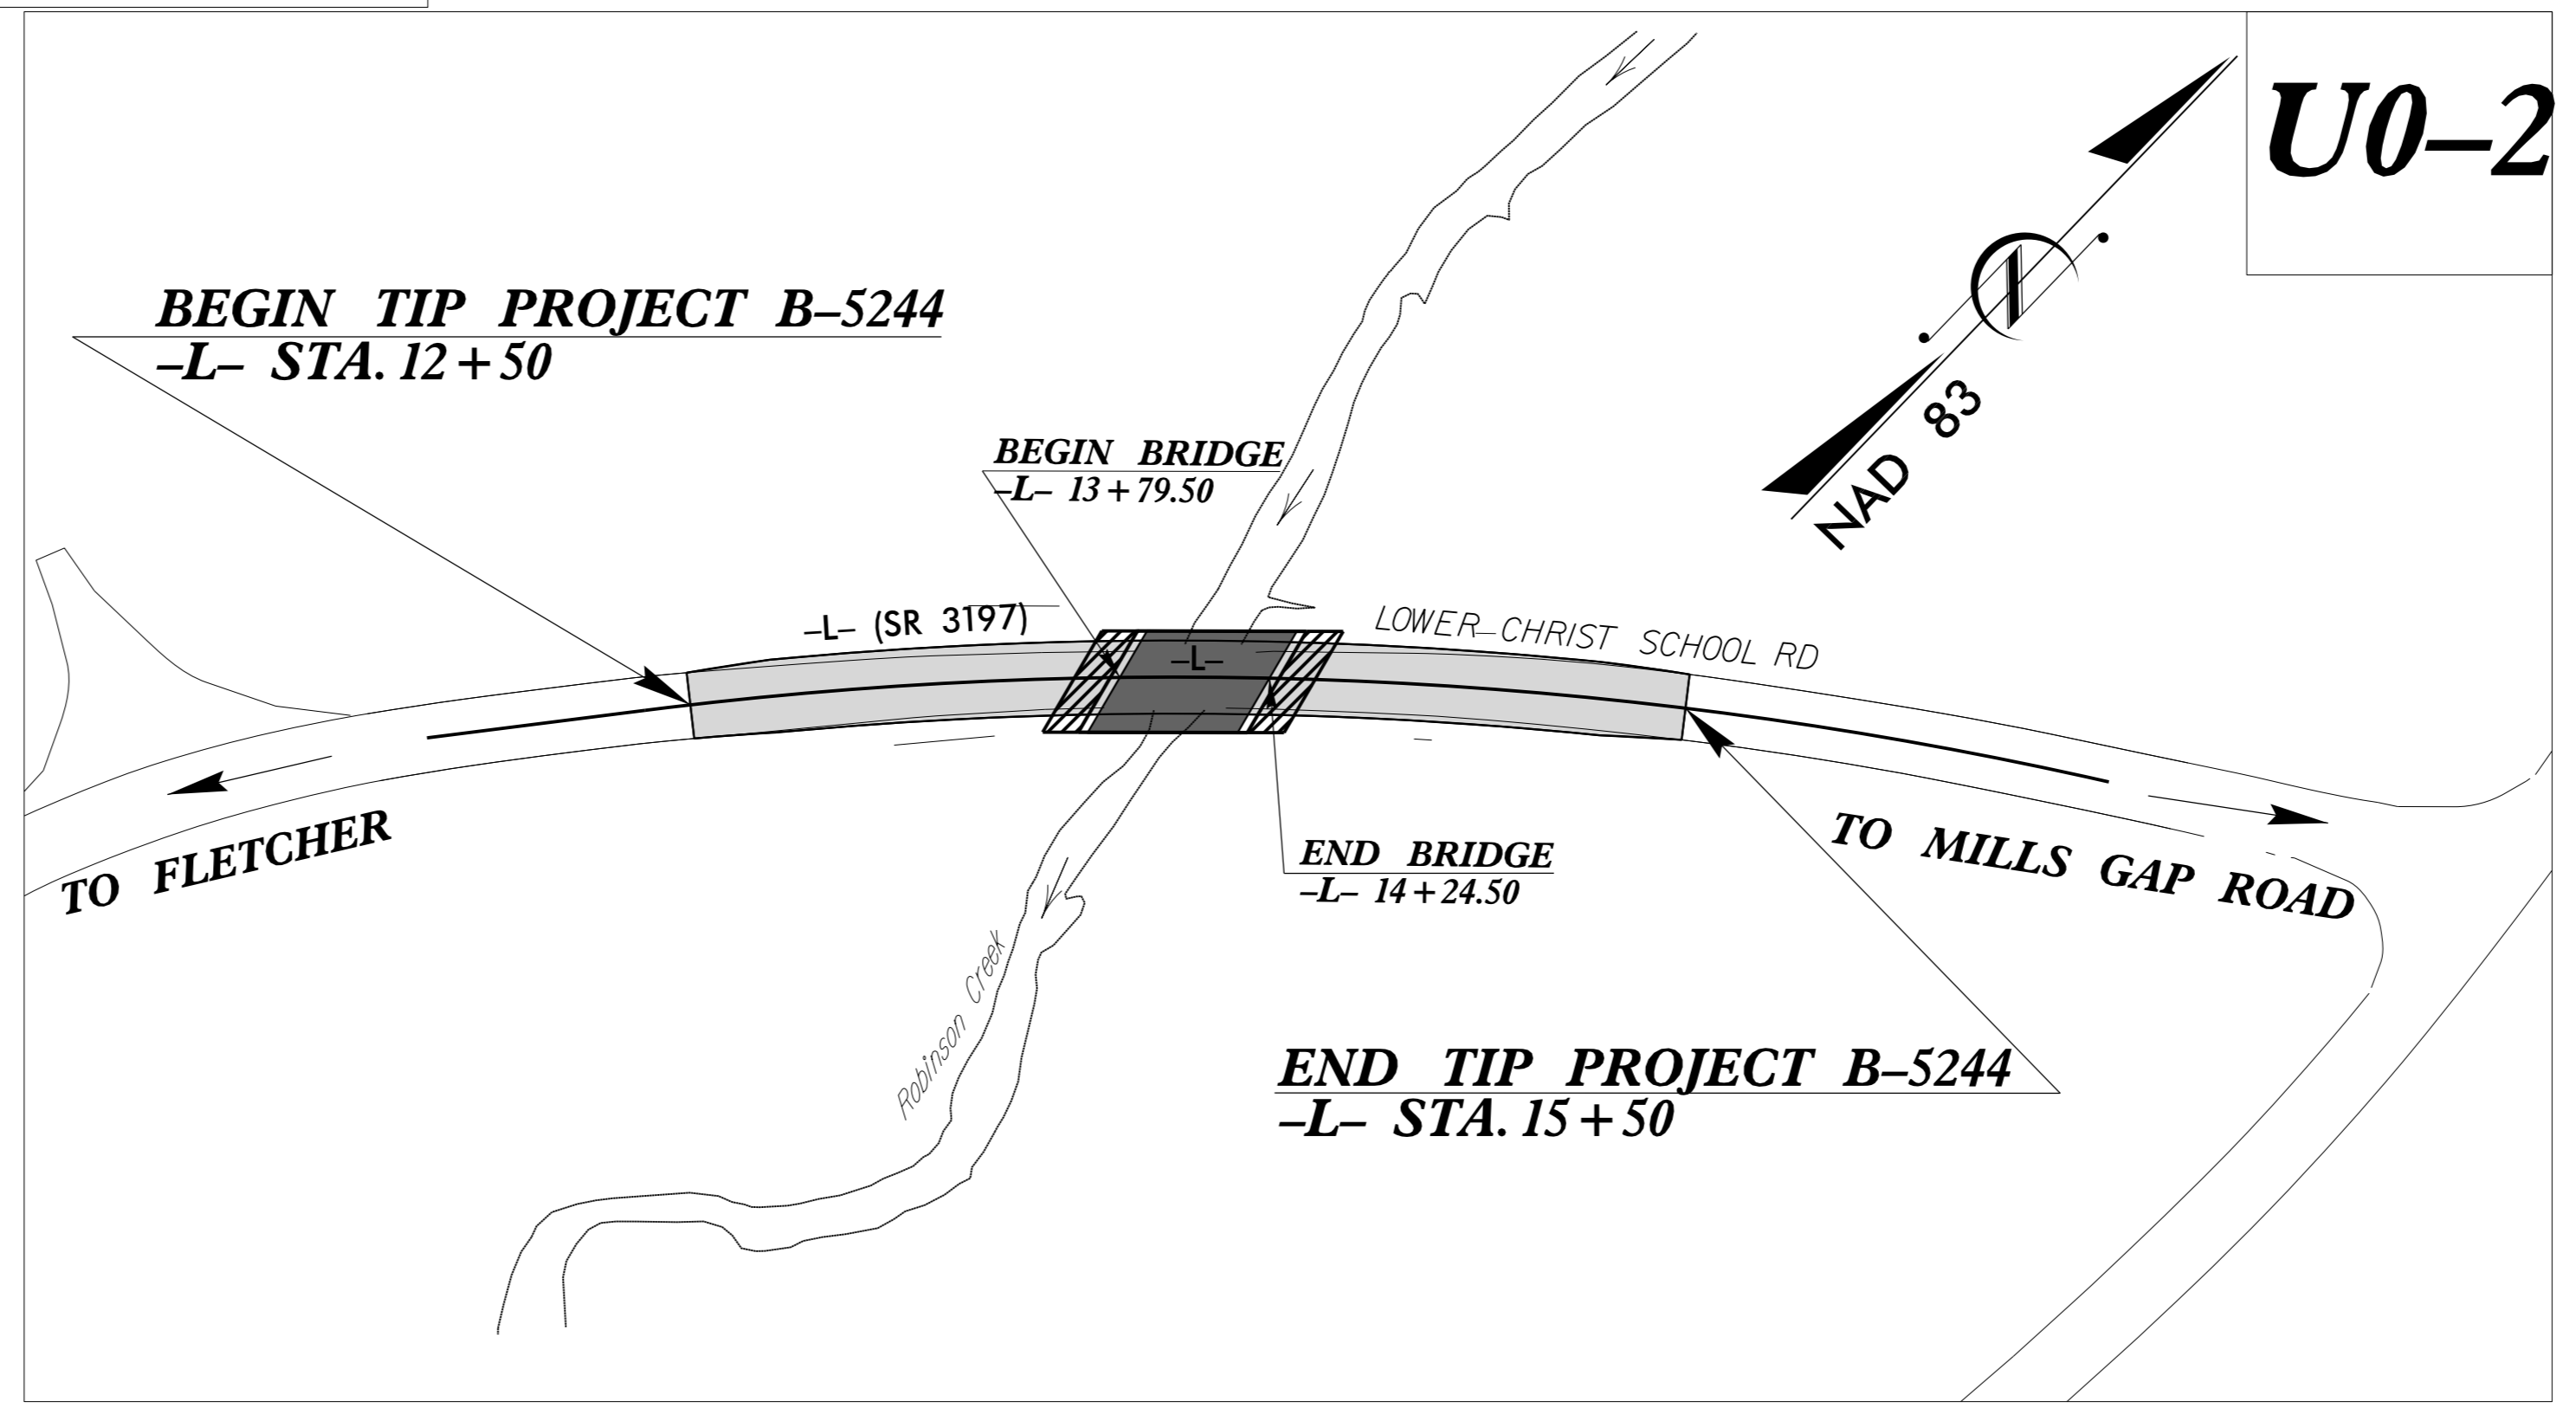


UO-2

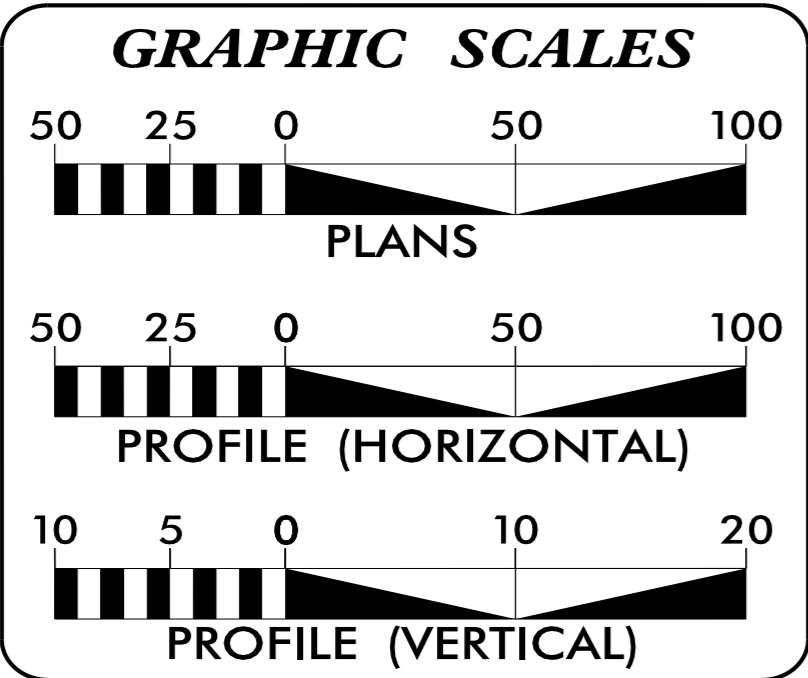

INDEX OF SHEETS	
SHEET NO.	DESCRIPTION
UO-1	TITLE SHEET
UO-2	UTILITY BY OTHERS PLAN SHEETS

UTILITY OWNERS ON PROJECT
(A) DUKE ENERGY PROGRESS
(B) AT&T



PREPARED IN THE OFFICE OF:
**DIVISION OF HIGHWAYS
UTILITIES UNIT
UTILITIES ENGINEERING**

1555 MAIL SERVICES CENTER
RALEIGH, NC 27699-1555
PHONE (919) 707-6690
FAX (919) 250-4151

Roger Worthington, P.E. UTILITIES SECTION ENGINEER
CARL BARCLAY, P.E. UTILITIES SQUAD LEADER PROJECT ENGINEER
ALI KOUCHEKI, P.E. UTILITIES PROJECT DESIGNER

17-NOV-2015 12:05
R:\Utilities\Engineering\UC\Proj\B5244_ut_fsh_UO1_psh.dgn
\$\$\$\$\$USERNAME\$\$\$\$\$