


NOT TO SCALE



PROJECT REFERENCE NO.	SHEET NO.
W-5518	UC-3A
DESIGNED BY: CDB	
DRAWN BY: JNA	
CHECKED BY: CLS	
APPROVED BY: CLS	
REVISED:	
NORTH CAROLINA DEPARTMENT OF TRANSPORTATION	12/4/15
UTILITIES ENGINEERING SEC. PHONE: (919) 707-6690 FAX: (919) 250-4151	UTILITY CONSTRUCTION PLANS ONLY

PROJECT TYPICAL DETAILS

UTILITY CONSTRUCTION

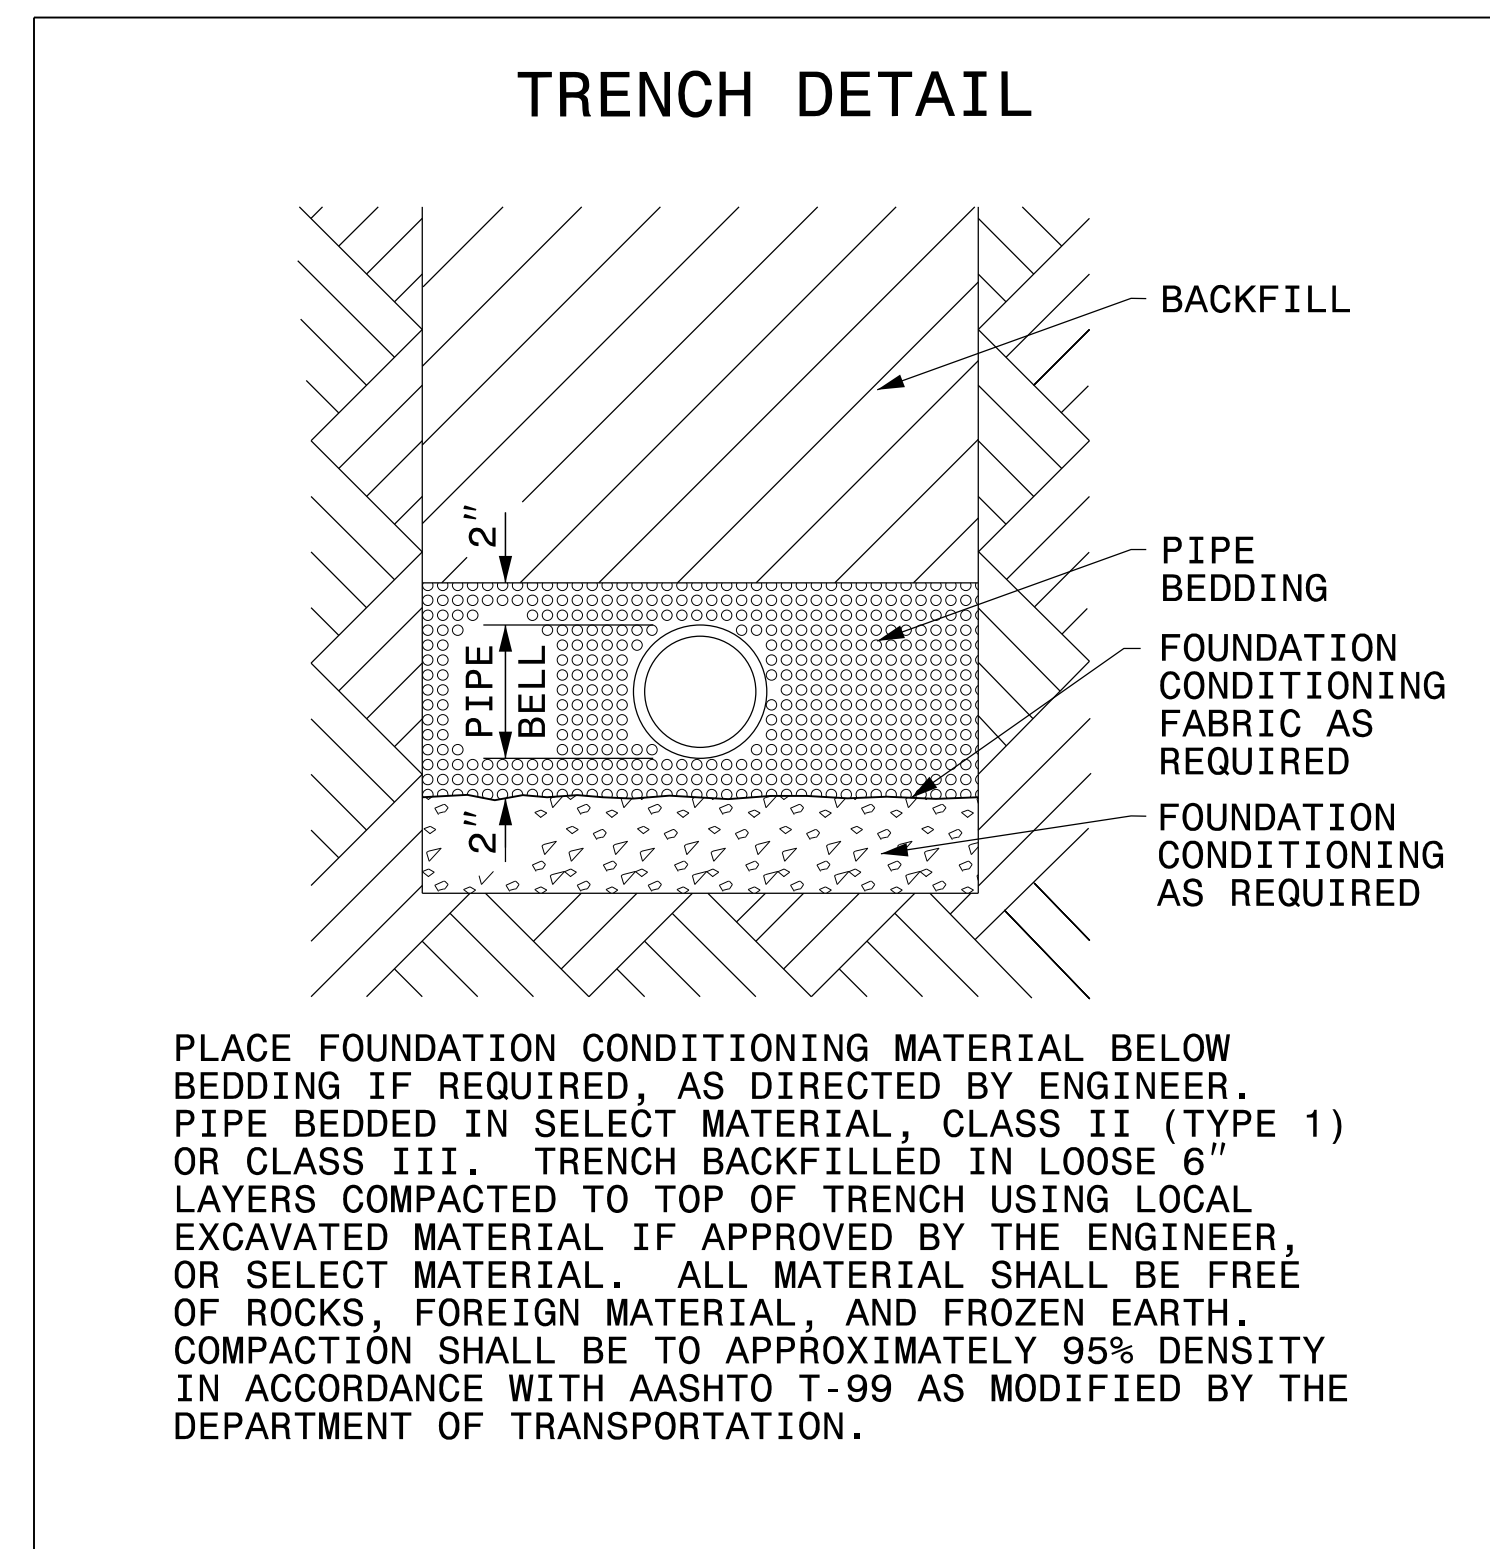

MAXIMUM TRENCH WIDTH AT TOP OF PIPE

NOMINAL PIPE SIZE (INCHES)	TRENCH WIDTH (INCHES)	NOMINAL PIPE SIZE (INCHES)	TRENCH WIDTH (INCHES)
4	28	20	44
6	30	24	48
8	32	30	54
10	34	36	60
12	36	42	66
14	38	48	72
16	40	54	78
18	42		

24 DEC 2015 09:39 C:\COURT\PROJECTS\2014\A20141202\00 Multkey - Chadbourn-W-5518\Design\Utilities\Engineering\UC\Proj\W5518_ut.dtl_UC03A_psh.dgn