




8/23/99



PROJ. REFERENCE NO.
W-5518

SHEET NO.
X-14

130 125 120 115 110 105 100 95 90 85 80 75 70 65 60 55 50 45 40 35 30 25 20 15 10 5 0 5 10 15 20

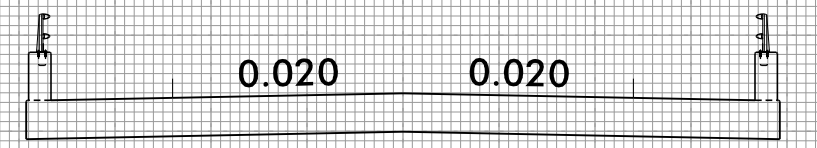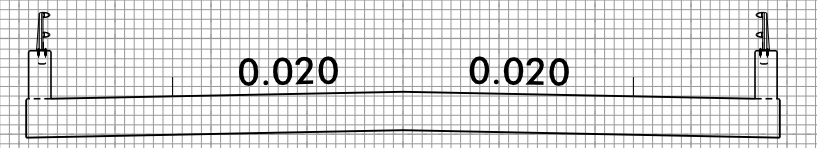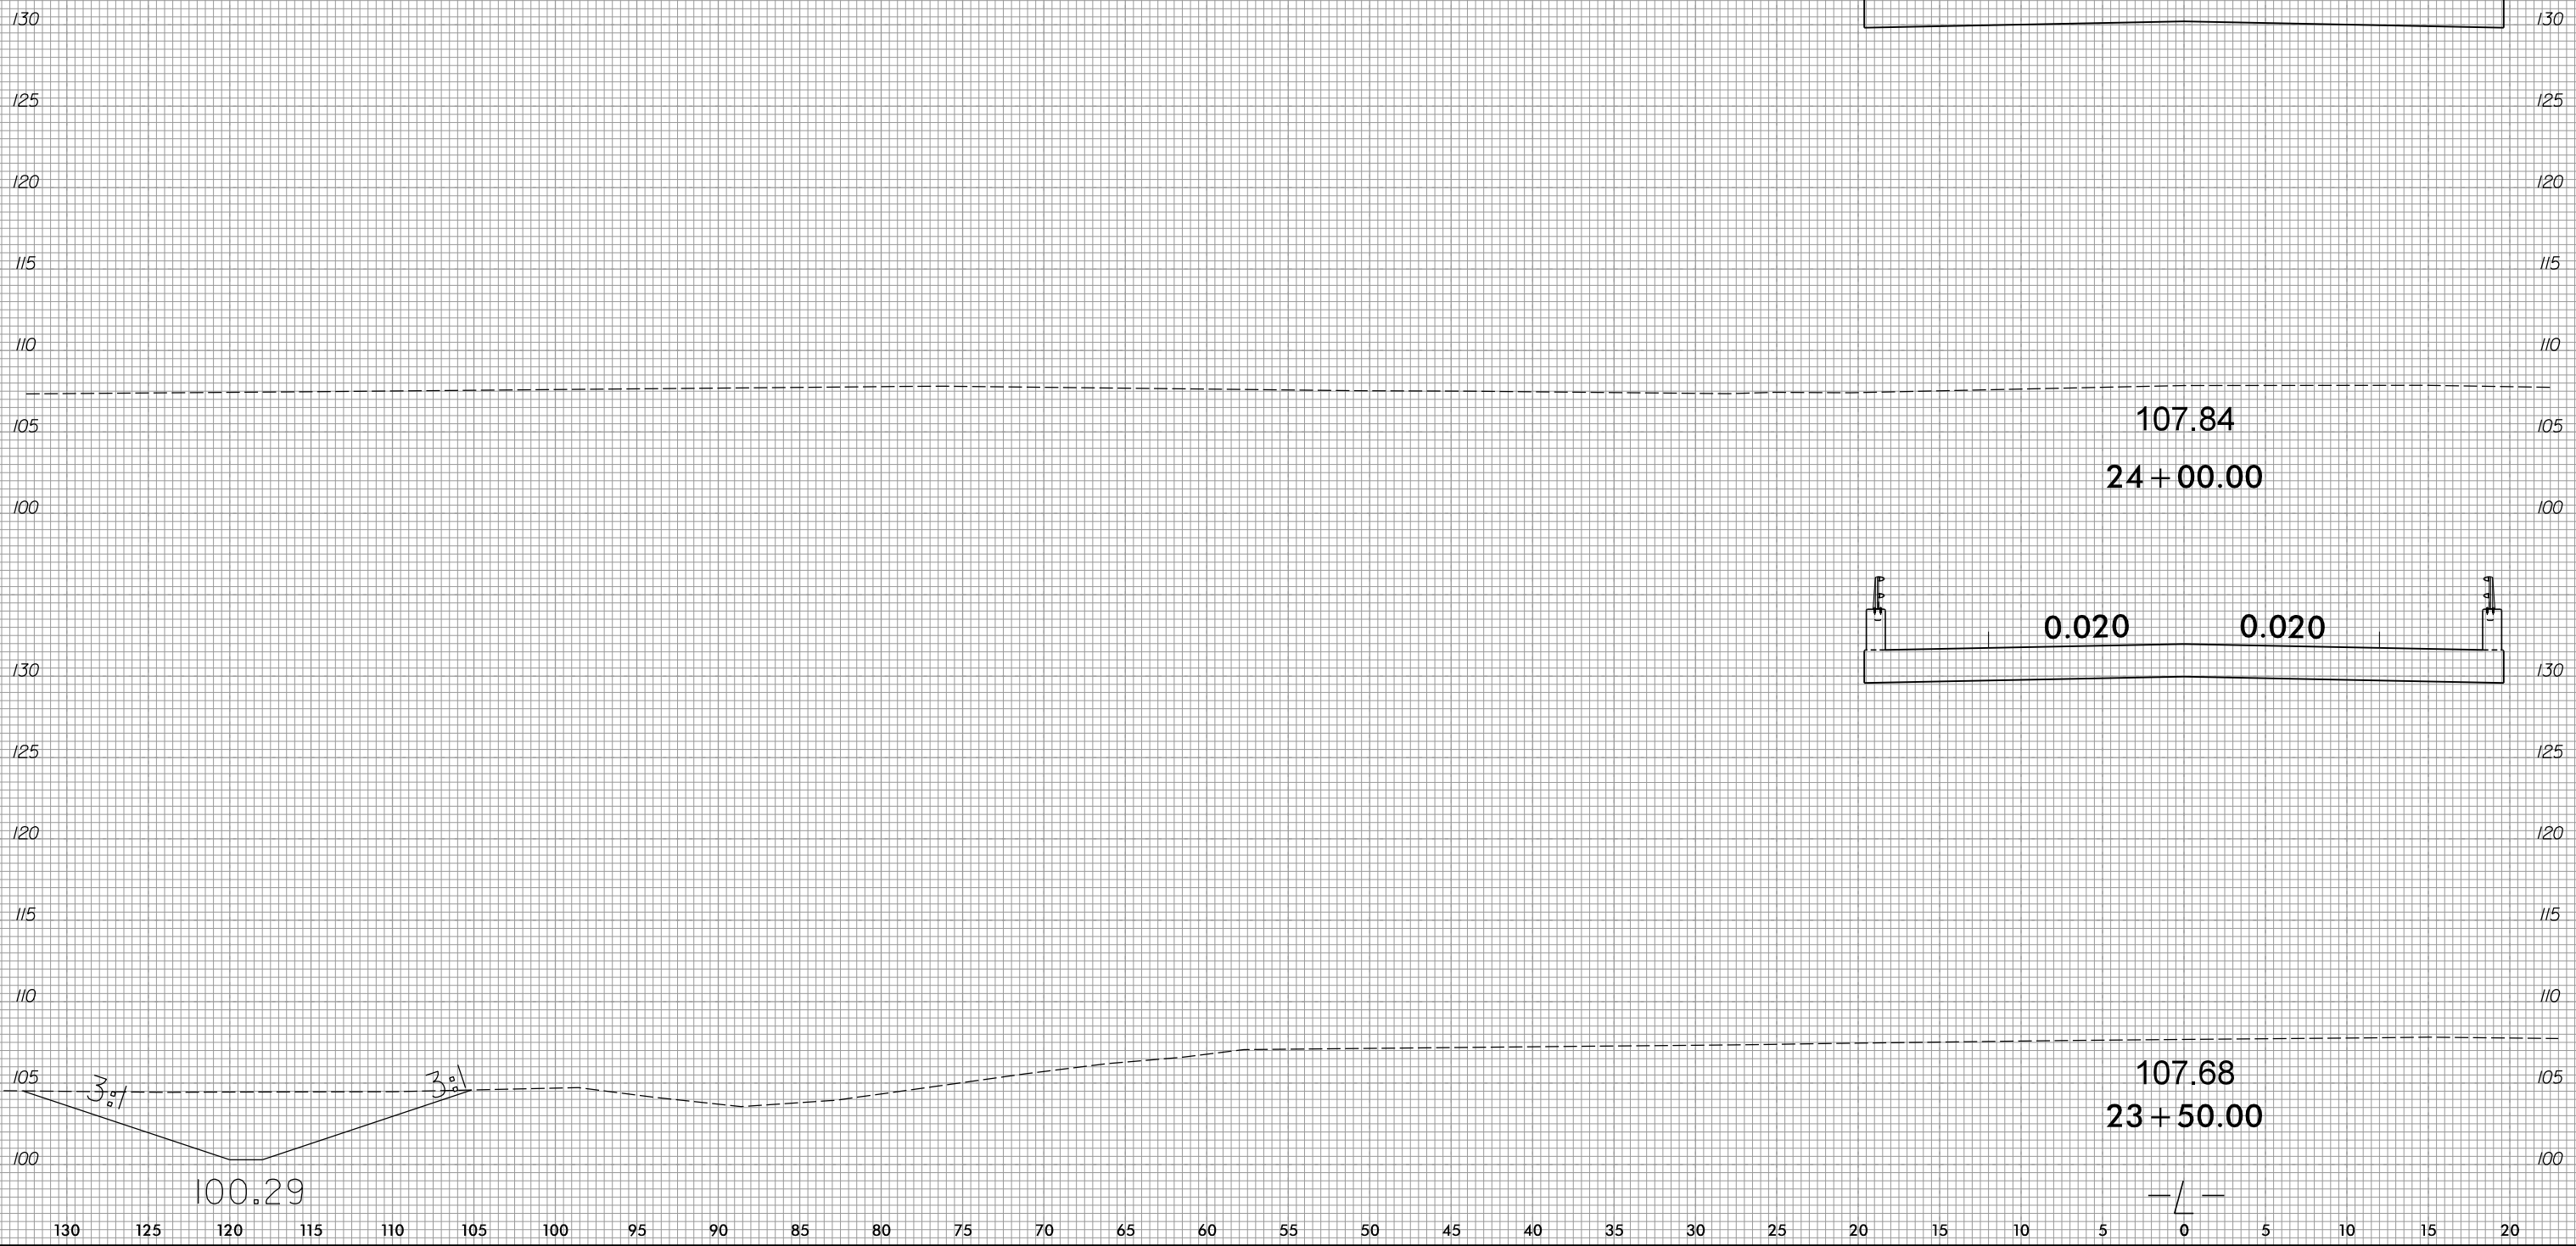

107.84
24 + 00.00

107.68
23 + 50.00

100.29

-/-

12/9/2015
E:\Roadway\XSC\W5518.rdy.xpl.L.dgn