



8/23/99

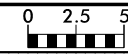

PROJ. REFERENCE NO.	SHEET NO.
W-5518	X-19

145 140 135 130 125 120 115 110 105 100 95 90 85 80 75 70 65 60 55 50 45 40 35 30 25 20 15 10 5 0 5

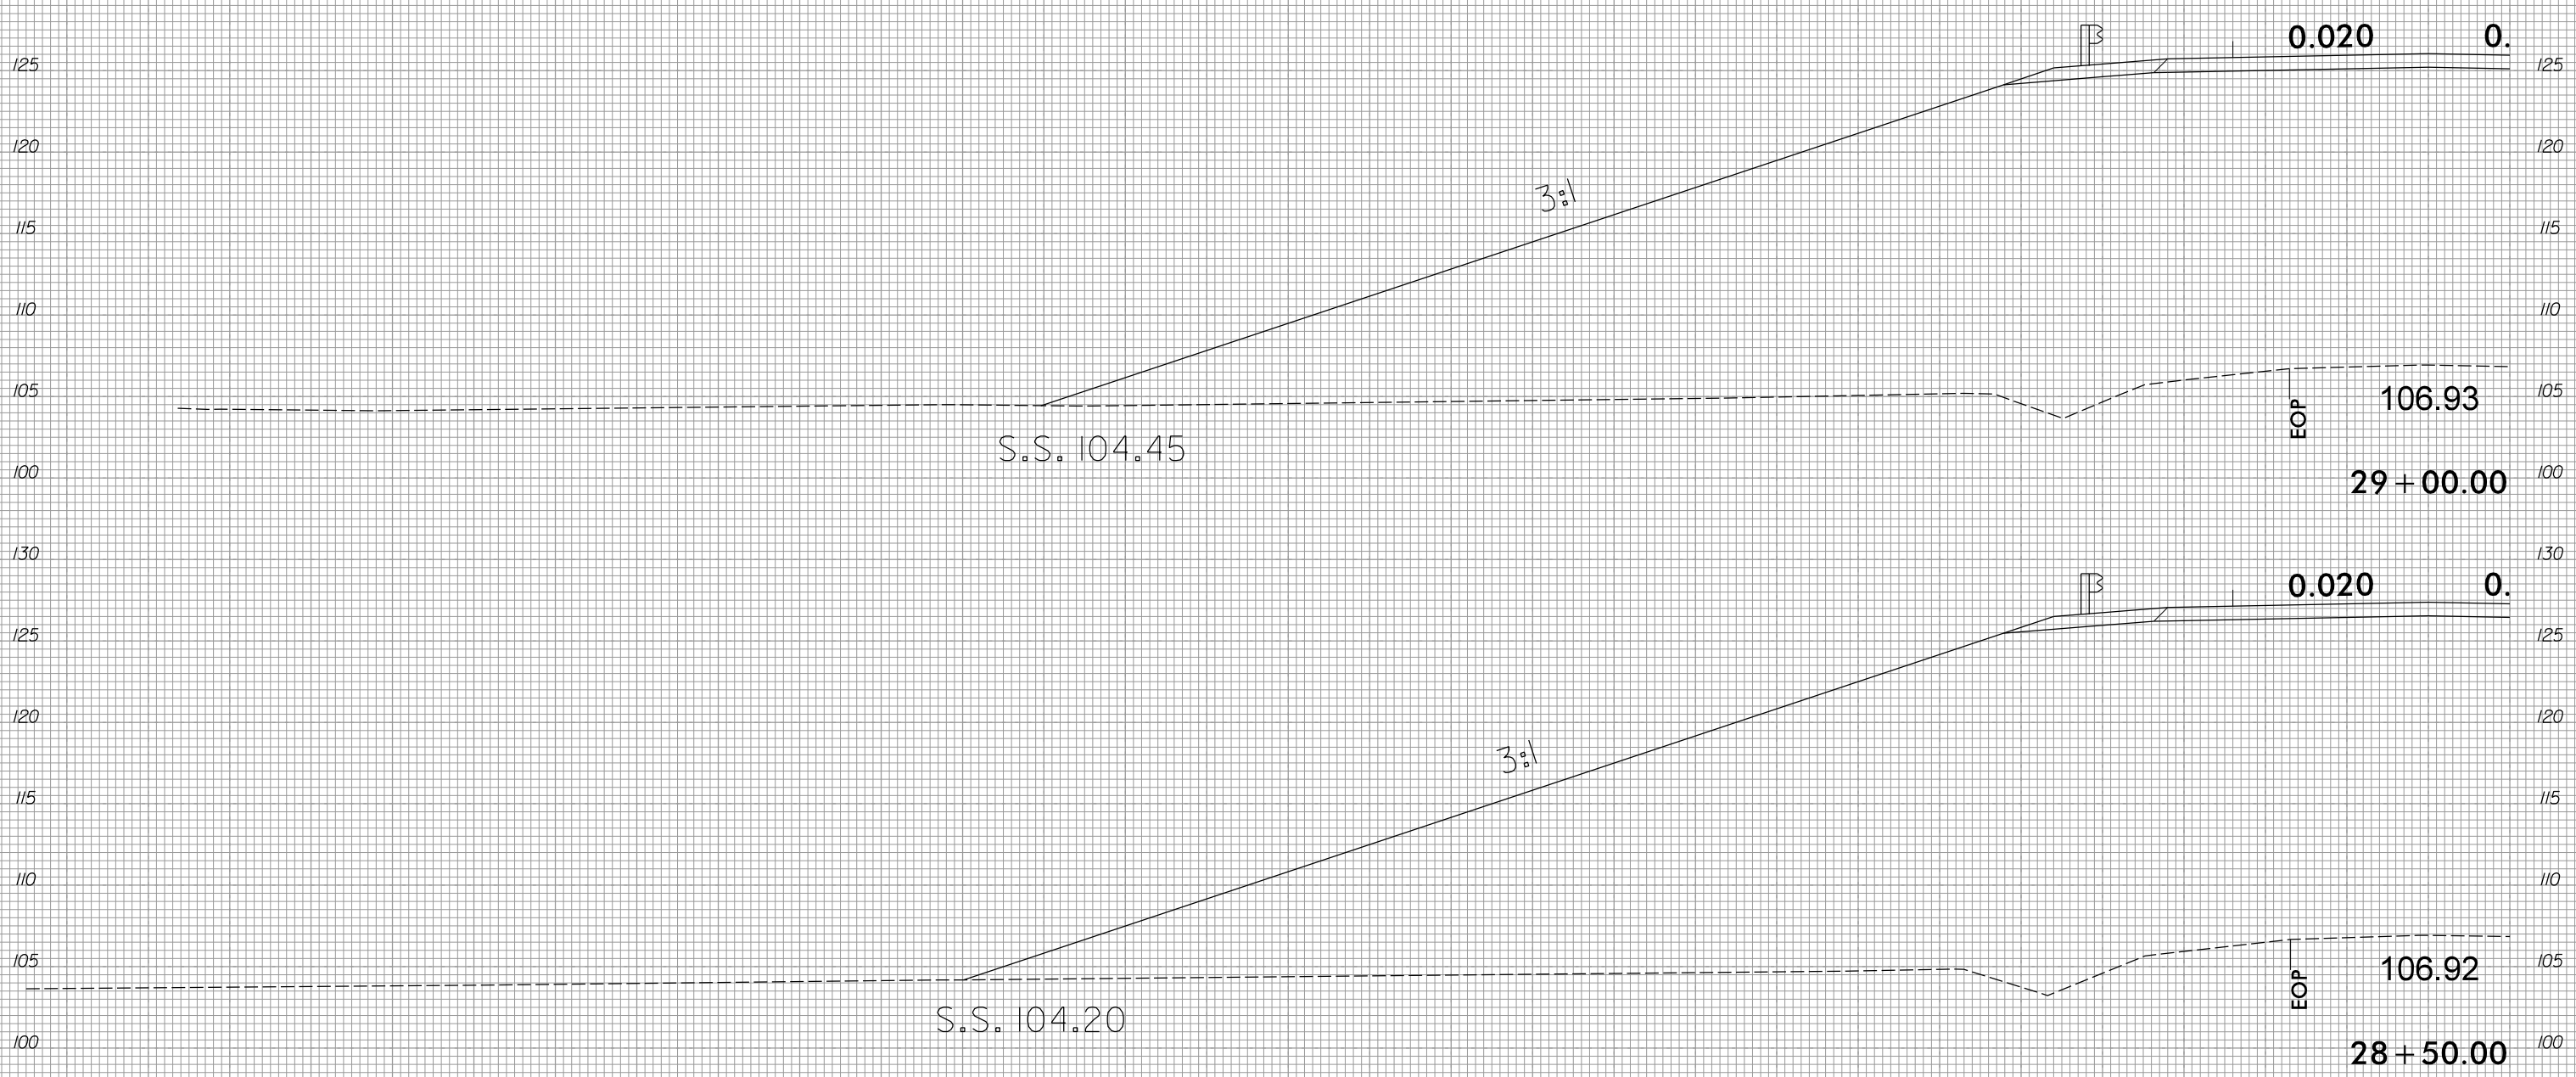

145 140 135 130 125 120 115 110 105 100 95 90 85 80 75 70 65 60 55 50 45 40 35 30 25 20 15 10 5 0 5

12/9/2015
E:\Roadway\XSC\W5518.rdy.xpl.L.L.T.dgn