

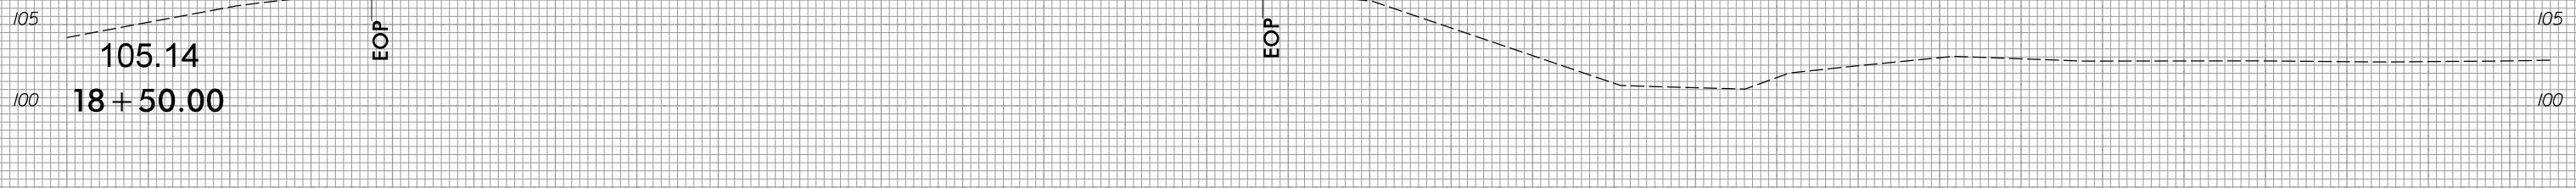
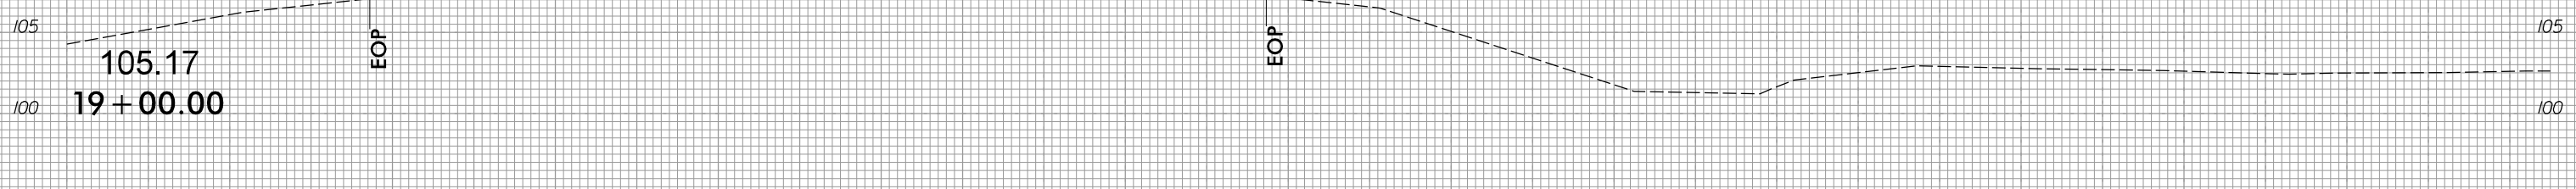
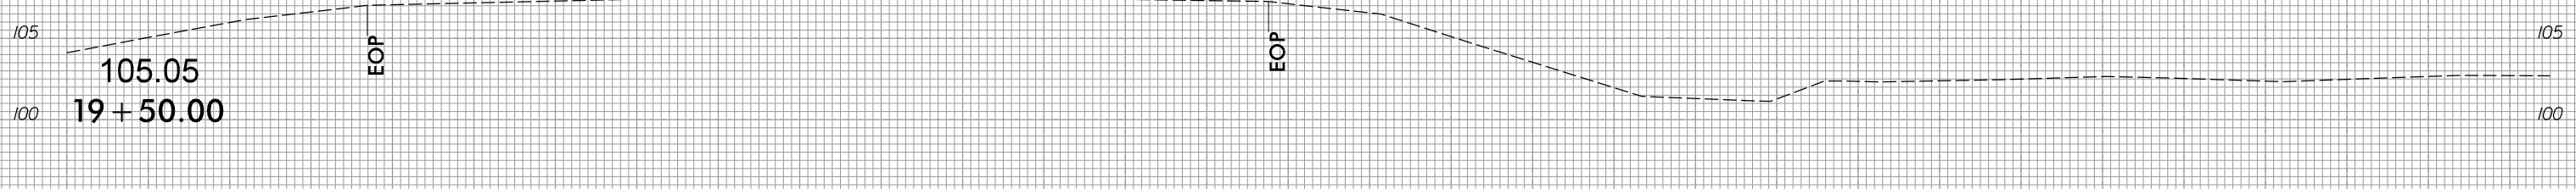


8/23/99

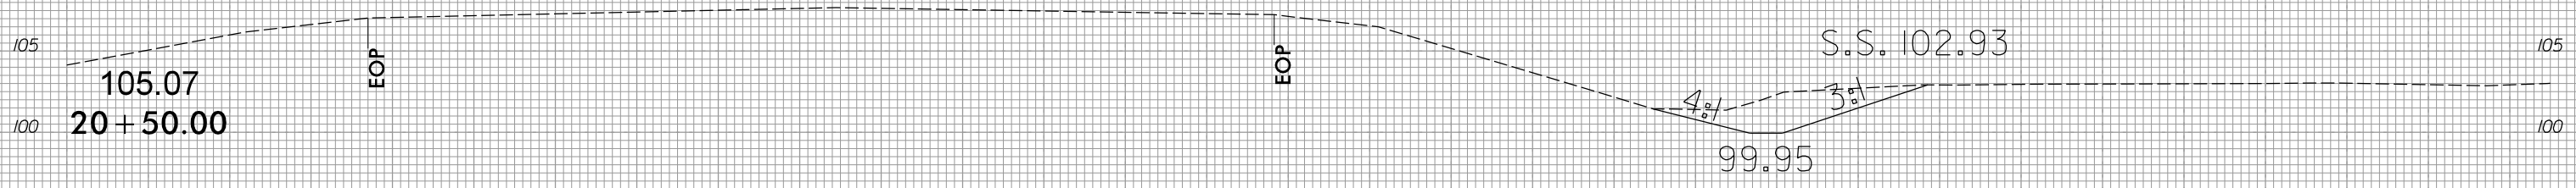

PROJ. REFERENCE NO.	SHEET NO.
W-5518	X-39

5 0 5 10 15 20 25 30 35 40 45 50 55 60 65 70 75 80 85 90 95 100 105 110 115 120 125 130 135 140 145

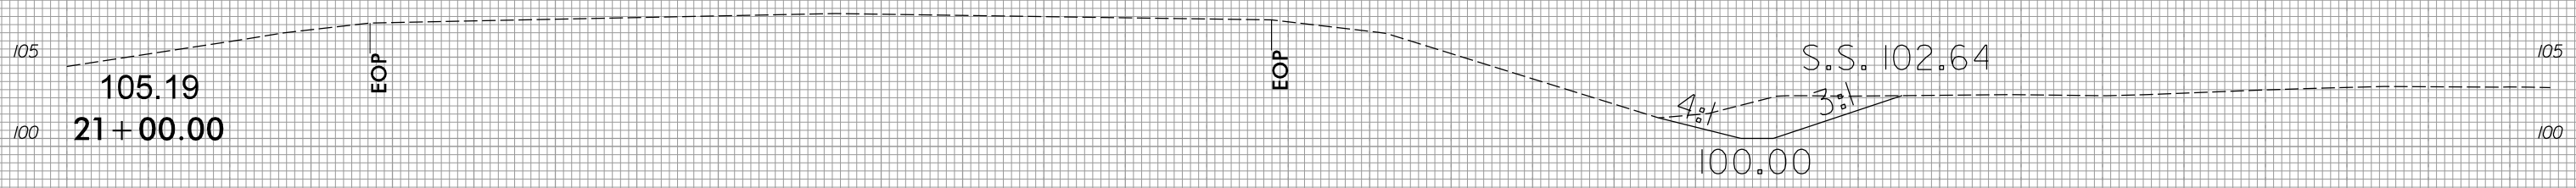

5 0 5 10 15 20 25 30 35 40 45 50 55 60 65 70 75 80 85 90 95 100 105 110 115 120 125 130 135 140 145

-Y-

12/9/2015
E:\Roadway\XSC\M5518.rdj_xpl_Y_RT.dgn