




PLAN OF LEFT WING - W1

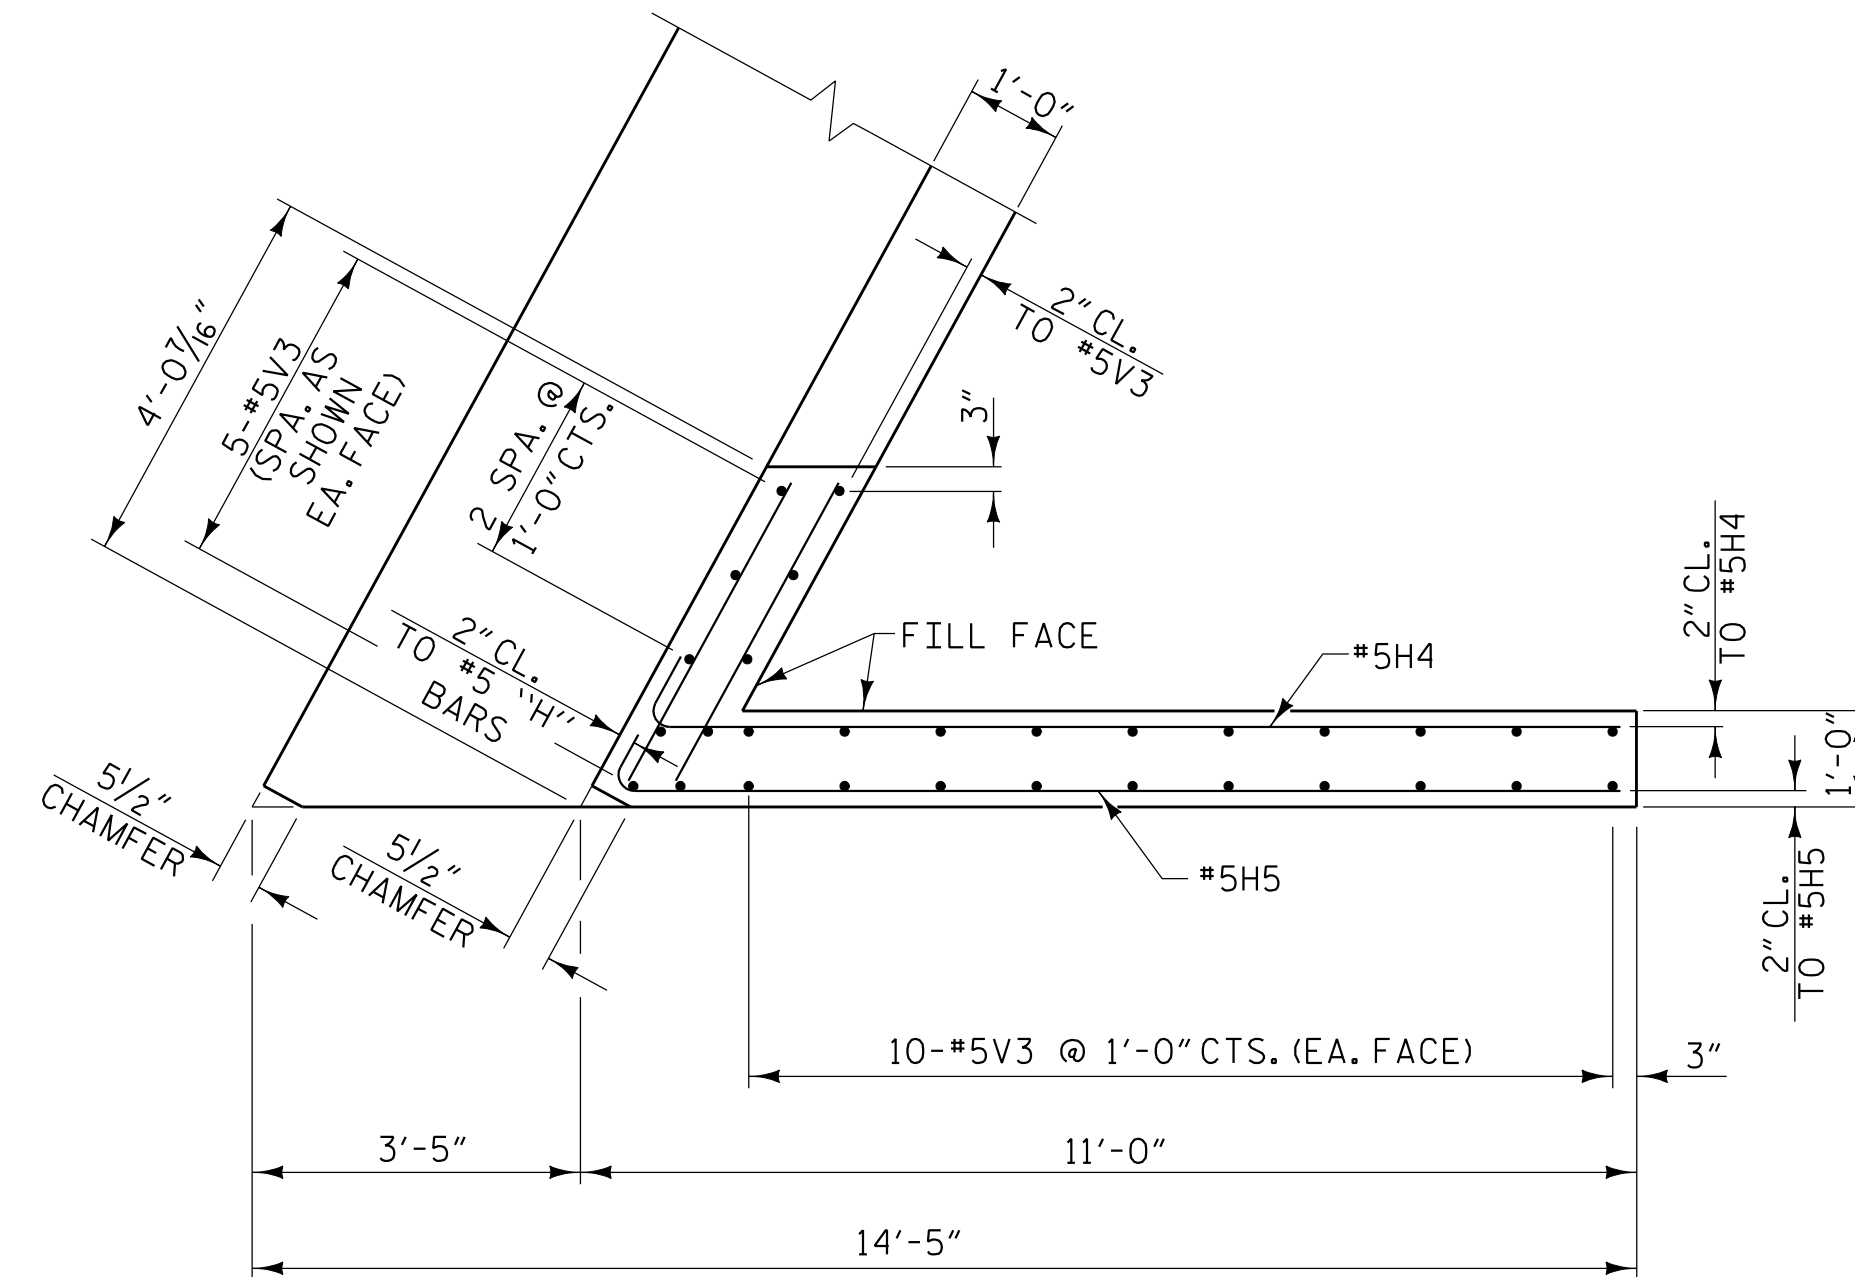


PLAN OF RIGHT WING - W2

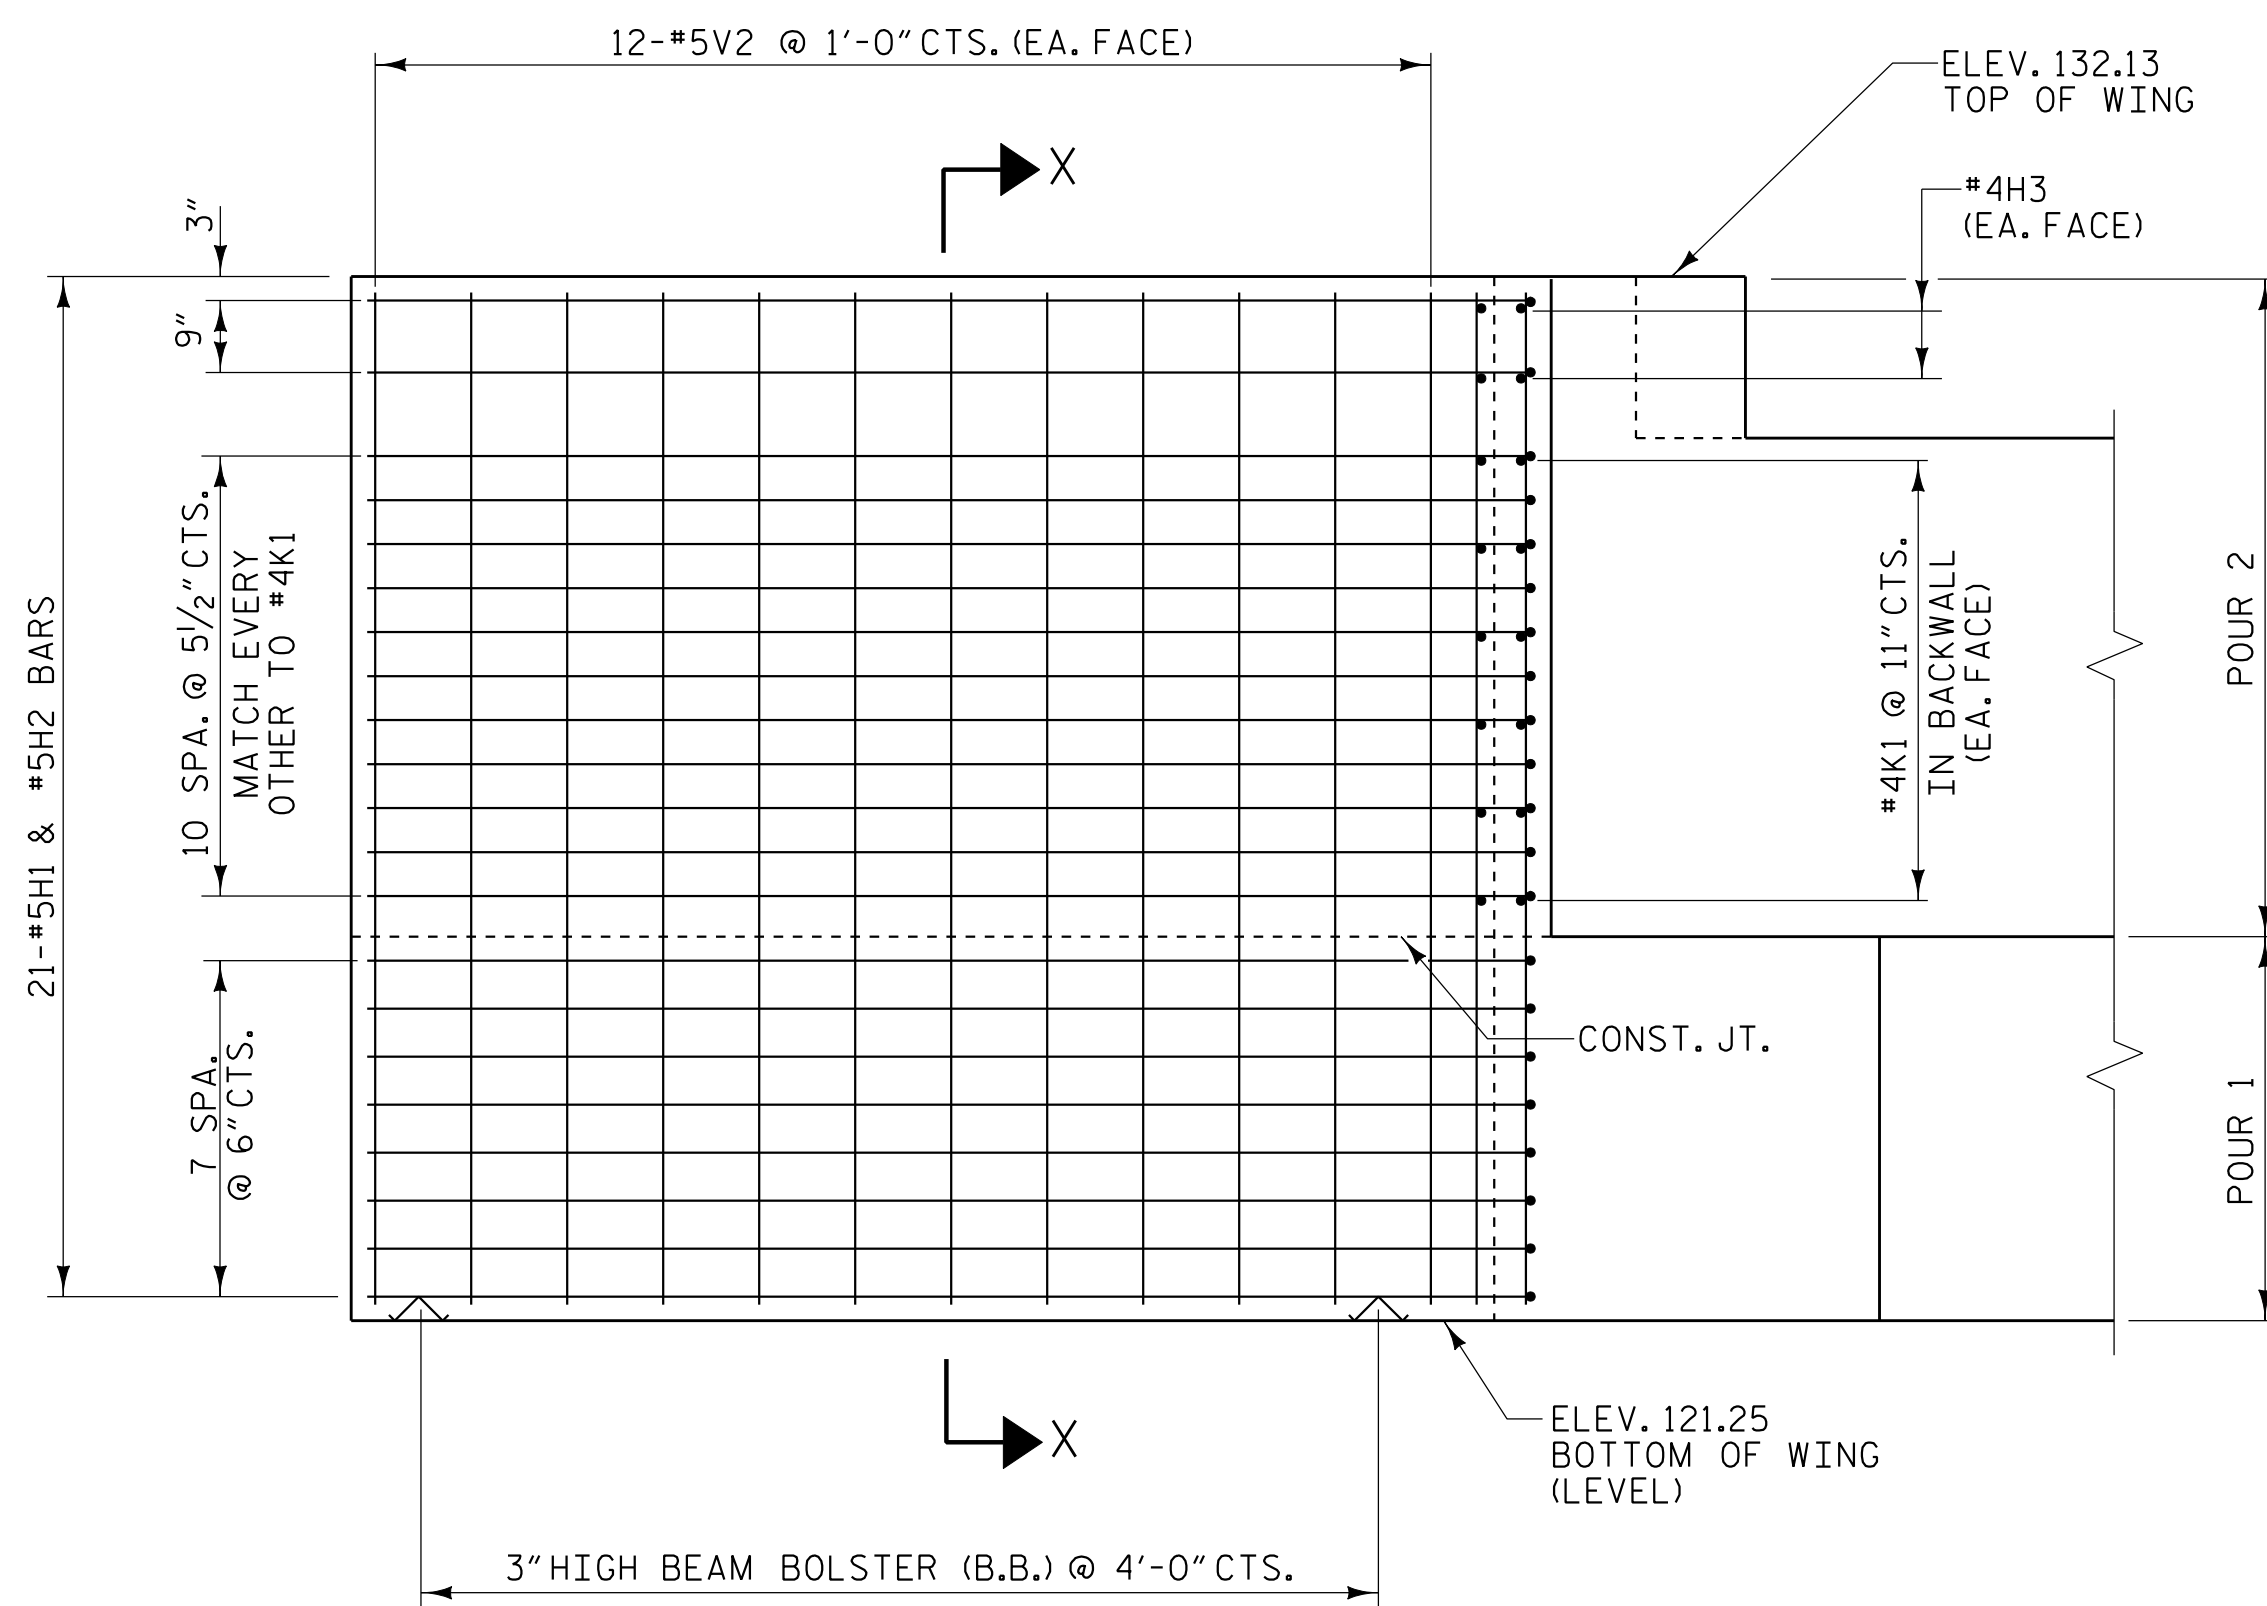


ELEVATION OF RIGHT WING - W2

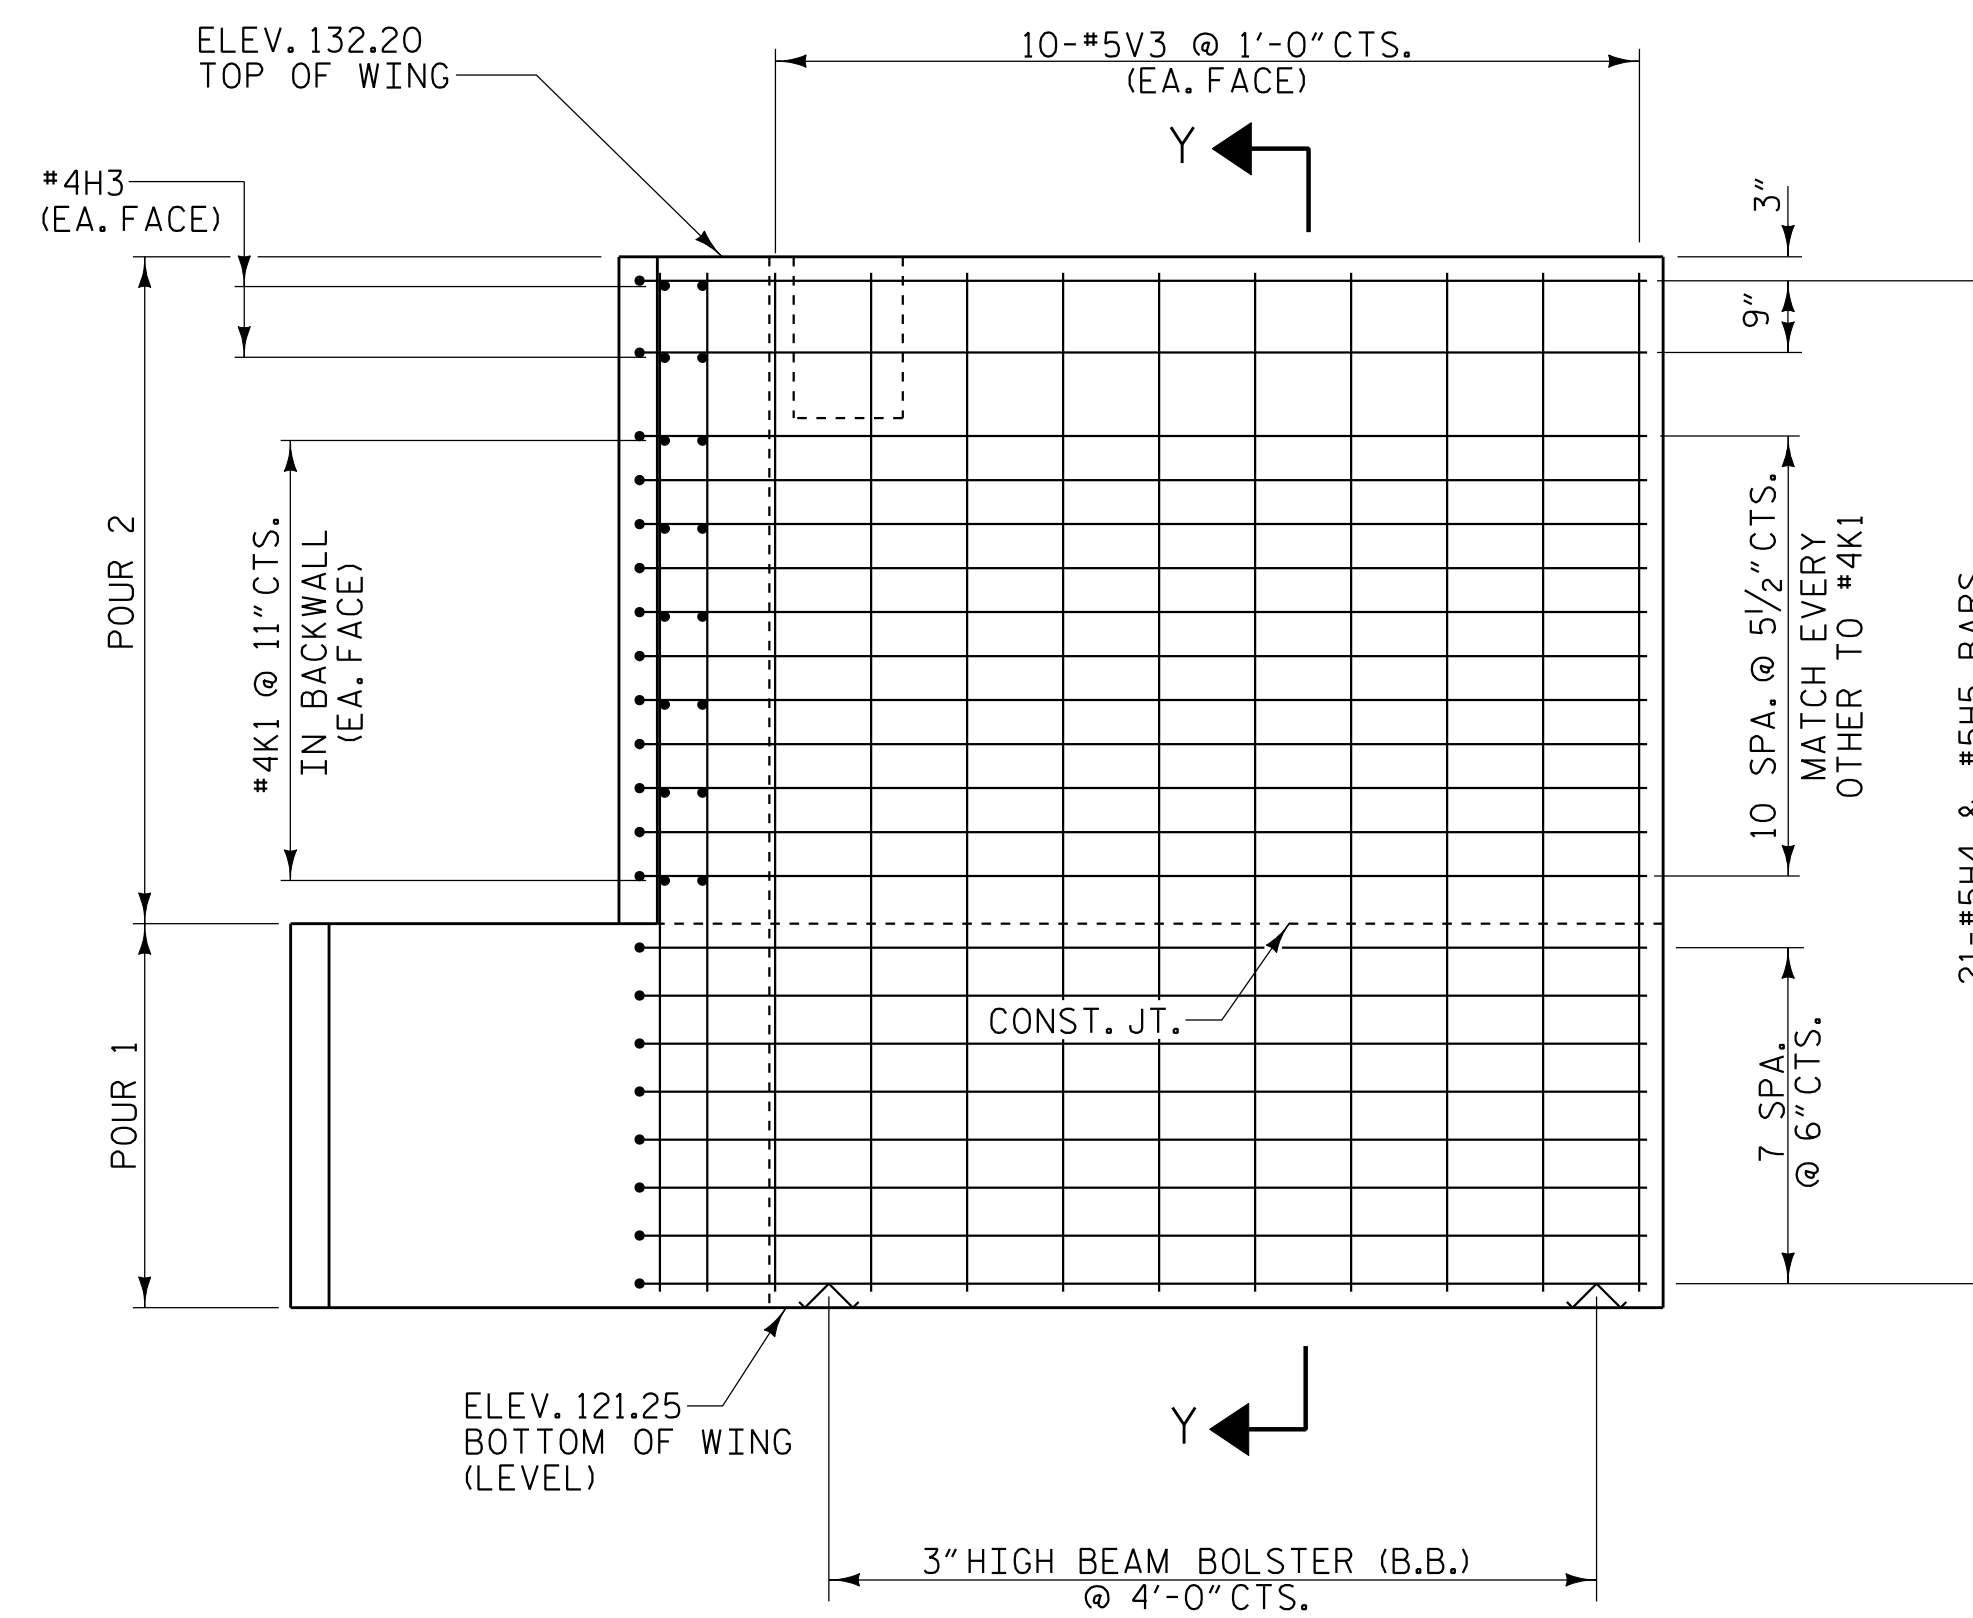

ELEVATION OF RIGHT WING - W2

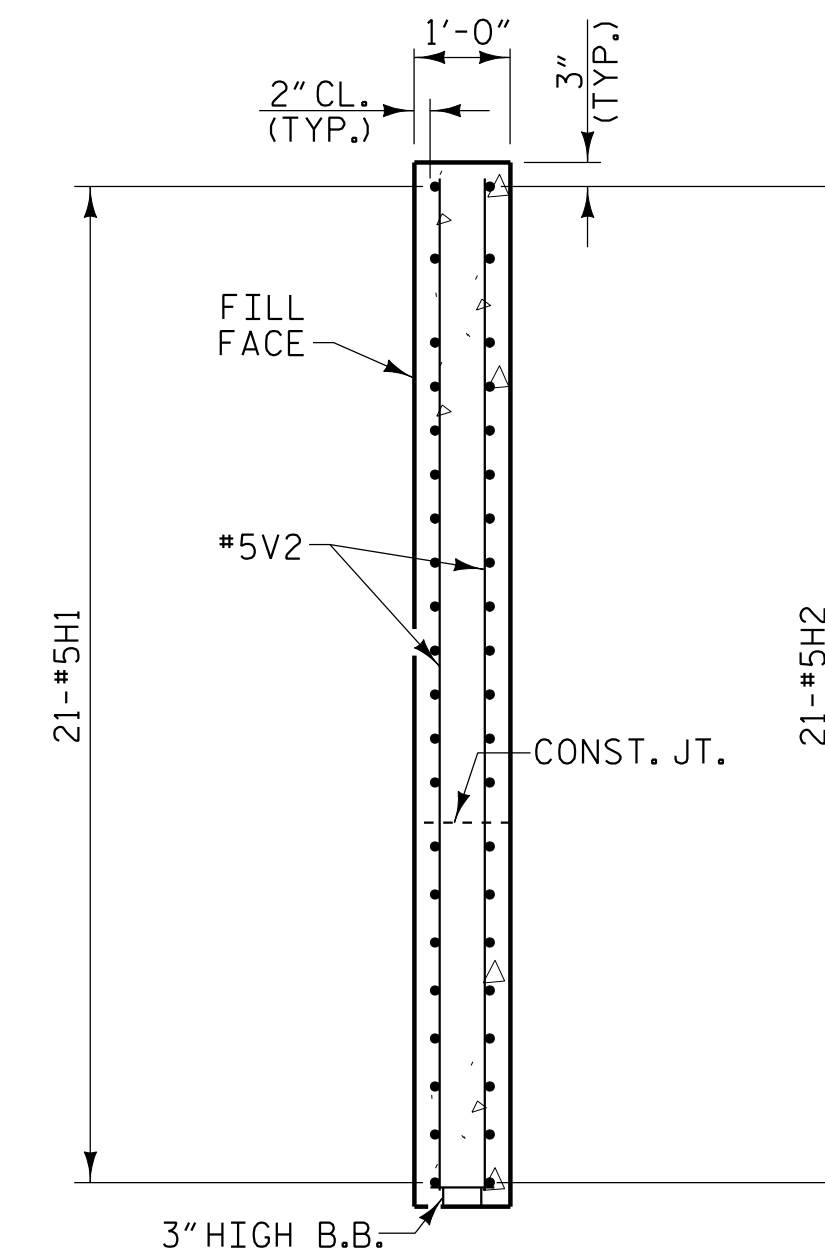

SECTION X-X

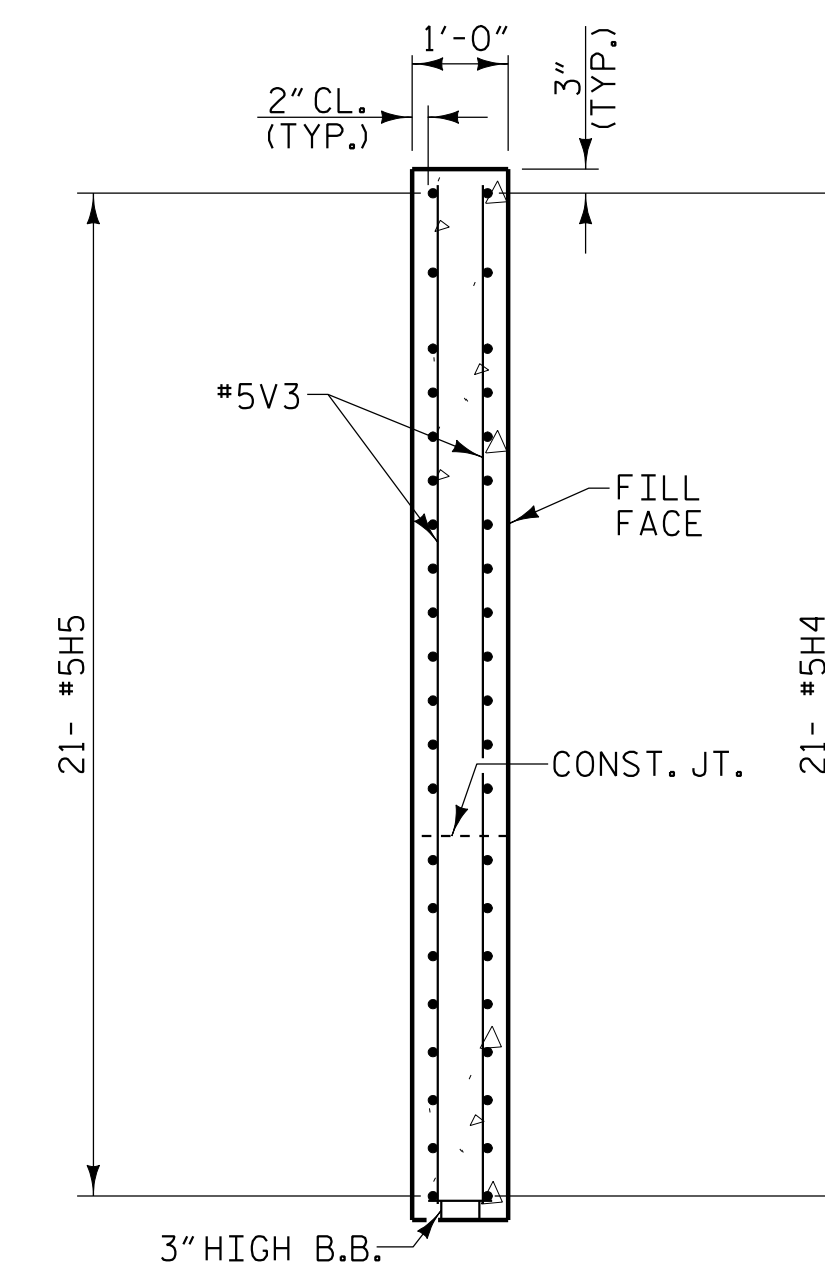

SECTION Y-Y

PROJECT NO. W-5518  
 COLUMBUS COUNTY  
 STATION: 24+06.36 -L- POT


SHEET 2 OF 3

STATE OF NORTH CAROLINA  
 DEPARTMENT OF TRANSPORTATION  
 RALEIGH  
 SUBSTRUCTURE  
 END BENT 2

REVISIONS

| NO. | BY: | DATE: | NO. | BY: | DATE: |
|-----|-----|-------|-----|-----|-------|
| 1   |     |       | 3   |     |       |
| 2   |     |       | 4   |     |       |

| SHEET NO. |                 |
|-----------|-----------------|
| S-28      | TOTAL SHEETS 33 |

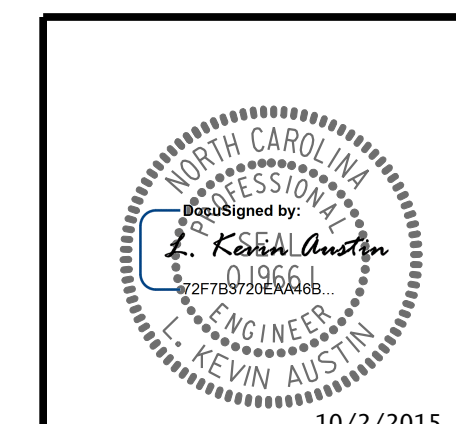

10/2/2015 1:44:35 PM RA:\Structures\W5518\SMU.E2.02.dgn

DRAWN BY: W. B. ALLEN DATE: 2/15  
 CHECKED BY: Z. H. BROWN DATE: 3/15  
 DESIGN ENGINEER OF RECORD: L. K. AUSTIN DATE: 8/15