

09/08/99
CONTRACT NO.: C203777 TIP PROJECT: I-5724 & I-5726


STATE	STATE PROJECT REFERENCE NO.	SHEET NO.	TOTAL SHEETS
N.C.	I-5724 / I-5726	1	
STATE PROJ. NO.	F.A. PROJ. NO.	DESCRIPTION	
52002.1.1	NHPP-0095(23)152	I-5724 (PE)	
52002.3.1	NHPP-0095(23)152	I-5724 (CONST)	
52004.1.1	NHPP-0095(21)143	I-5726 (PE)	
52004.3.1	NHPP-0095(21)143	I-5726 (CONST)	

STATE OF NORTH CAROLINA
 DIVISION OF HIGHWAYS

HALIFAX & NASH COUNTY

LOCATION: I-95 FROM SR 1524 IN NASH CO TO OGAFC SOUTH OF NC 481 IN HALIFAX CO

TYPE OF WORK: PAVEMENT REHABILITATION AND BRIDGE APPROACH & JOINT REPAIR

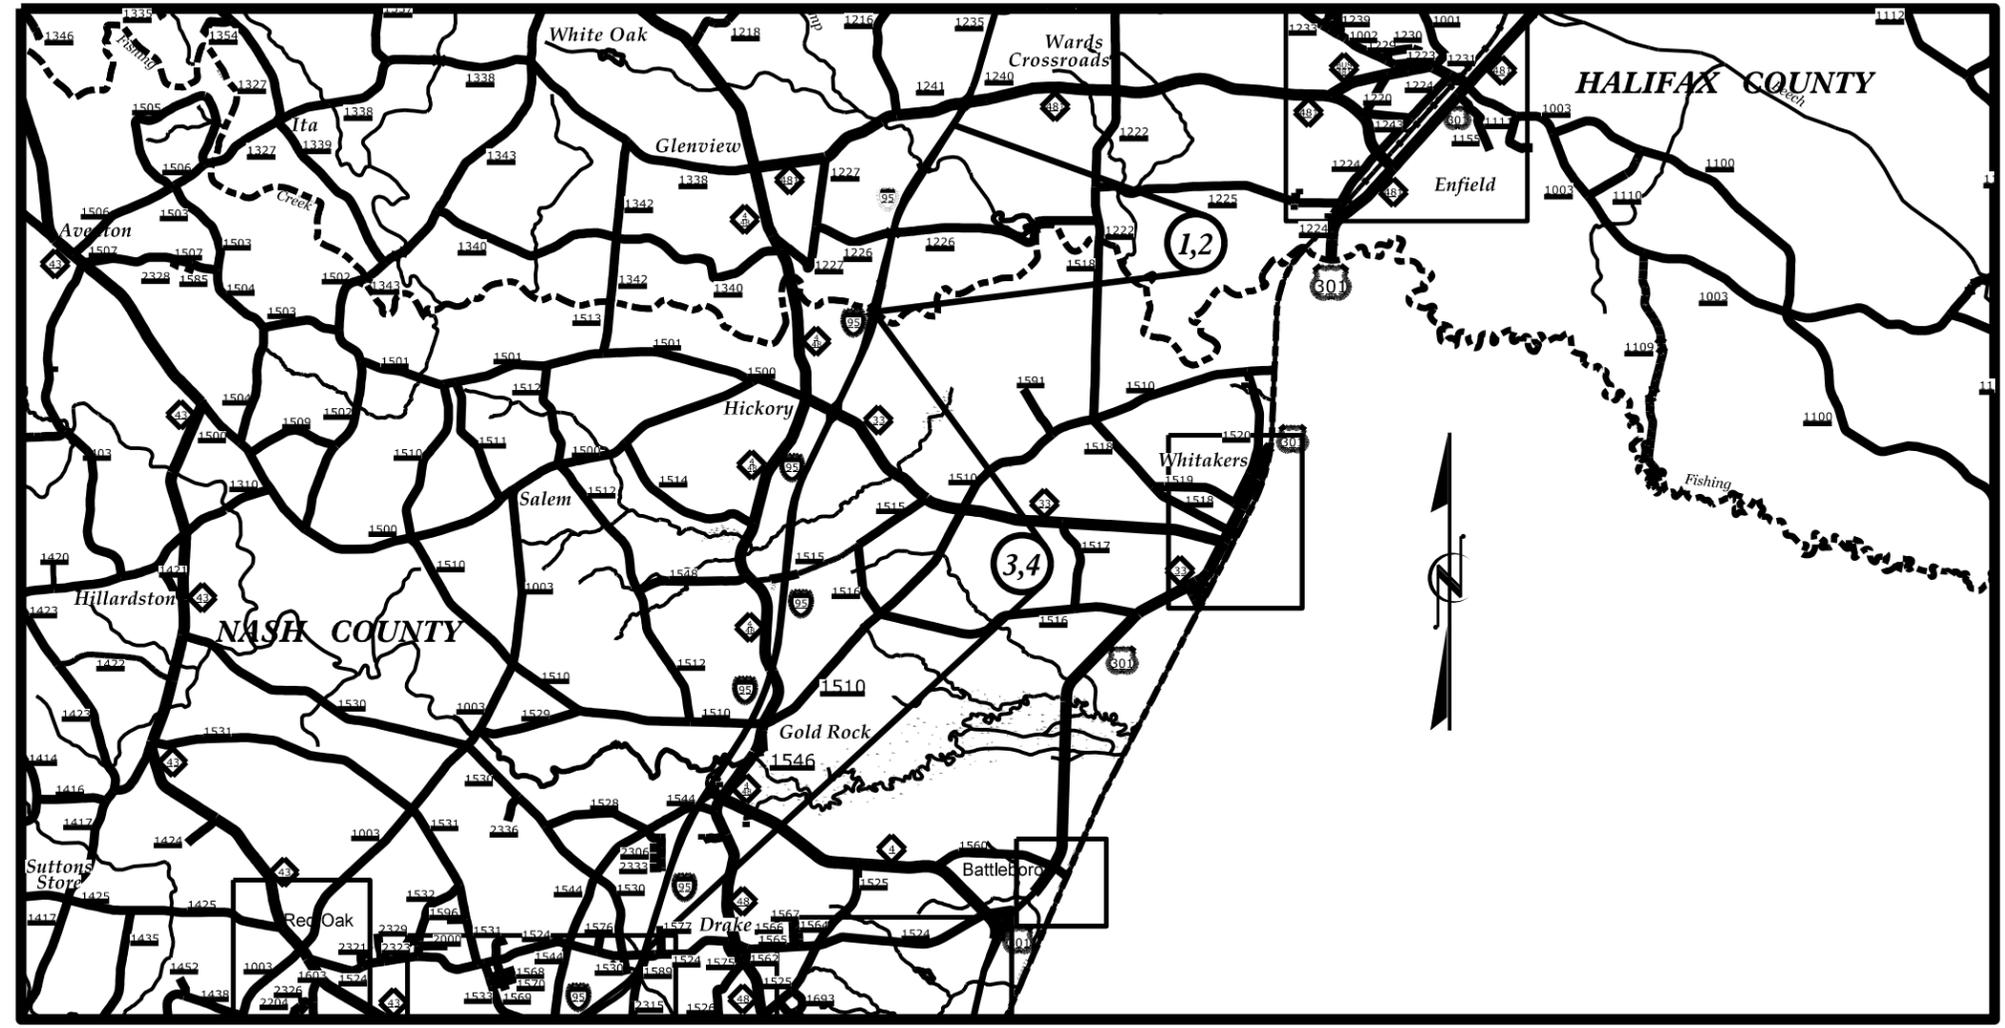

NOT TO SCALE

PROJECT LENGTH

WBS# 52002.3.1 = 2.317 MI
 WBS# 52004.3.1 = 7.909 MI

Prepared in the Office of:
DIVISION OF HIGHWAYS

2012 STANDARD SPECIFICATIONS

LETTING DATE:

 DIVISION PROJECT MANAGER

 DIVISION PROPOSALS ENGINEER

DIVISION OF HIGHWAYS
 STATE OF NORTH CAROLINA



\$\$\$\$\$ SYSTEM \$\$\$\$\$\$
 \$\$\$ DGN \$\$\$
 \$\$\$ USER NAME \$\$\$