


PAVEMENT SCHEDULE	
B	7/8" OGAFC, TYPE FC-2
C	1 1/2" S9.5C
M	MILLED RUMBLE STRIP
T	AGGREGATE SHOULDER BORROW
U	EXISTING PAVEMENT
V1	MILLING ASPHALT PVMT 1 1/2" TO 2 1/2"
V2	FINE MILLING 7/8" TO 1 1/2"

* NOTE: MILL 7/8" TO 1 1/2" TO REMOVE EXISTING OGAFC

PAVING LIMITS FOR OPEN-GRADED FRICTION COURSE AT EXIT AND ENTRANCE RAMP

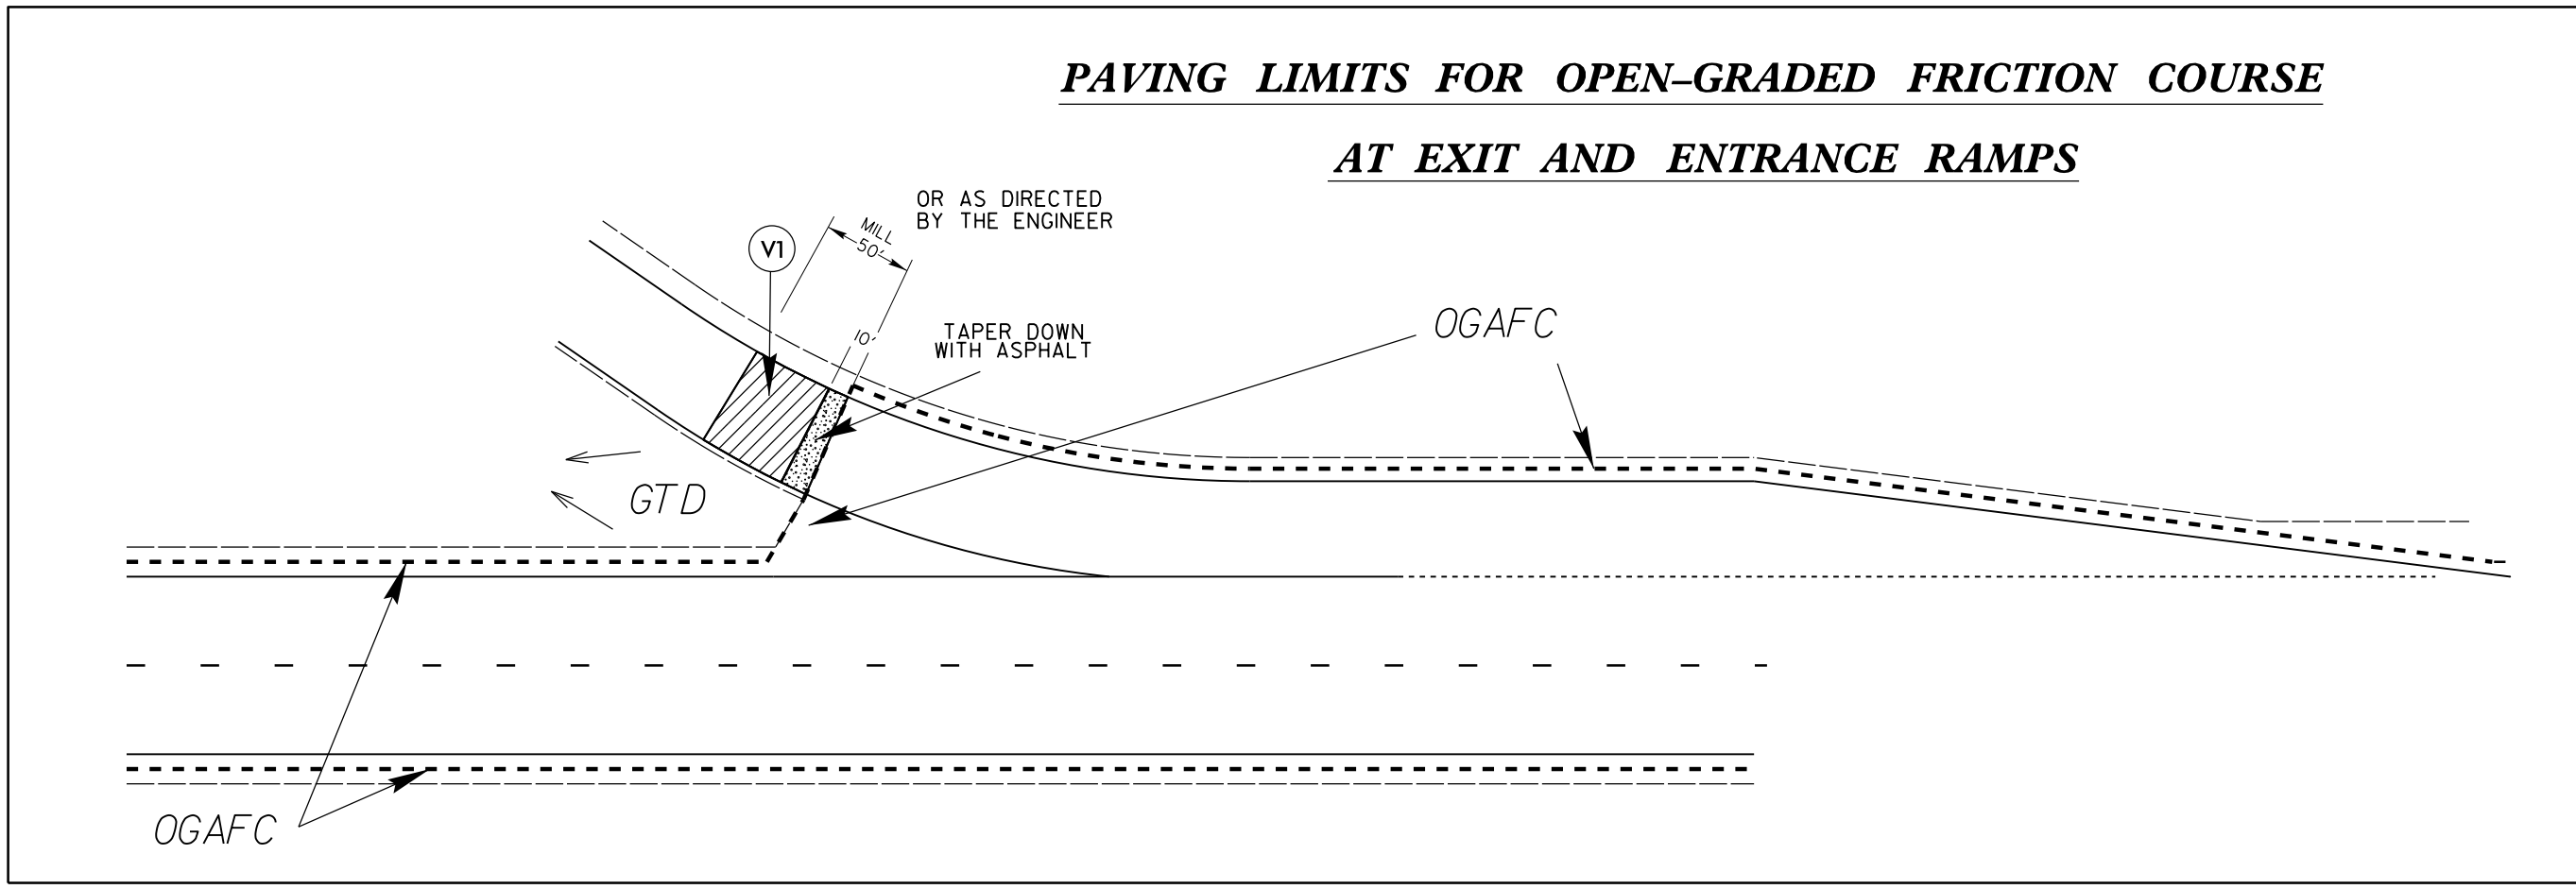

REVISIONS
 16-DEC-2016 12:47
 S:\Division\Resurfacing\Interstate Rehab\2016 I-40 Resurfacing\Revisions\121615\I-5722-I-40_Edy_Typ_&_Details.dgn
 \$\$\$SUBMITTED\$\$\$