



STATE OF NORTH CAROLINA  
DIVISION OF HIGHWAYS

**TRANSPORTATION MANAGEMENT PLAN**

**ROWAN COUNTY**

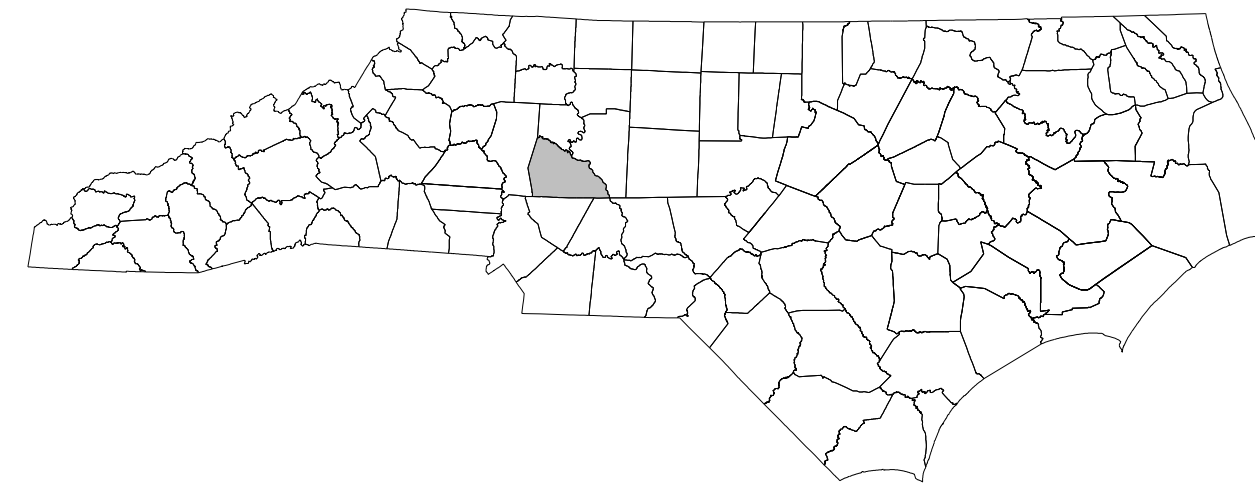

LOCATION: INTERSTATE 85 FROM US 601 (JAKE ALEXANDER BLVD.)  
TO 0.5 MILE SOUTH OF US 52 (INNES ST.) IN SALISBURY

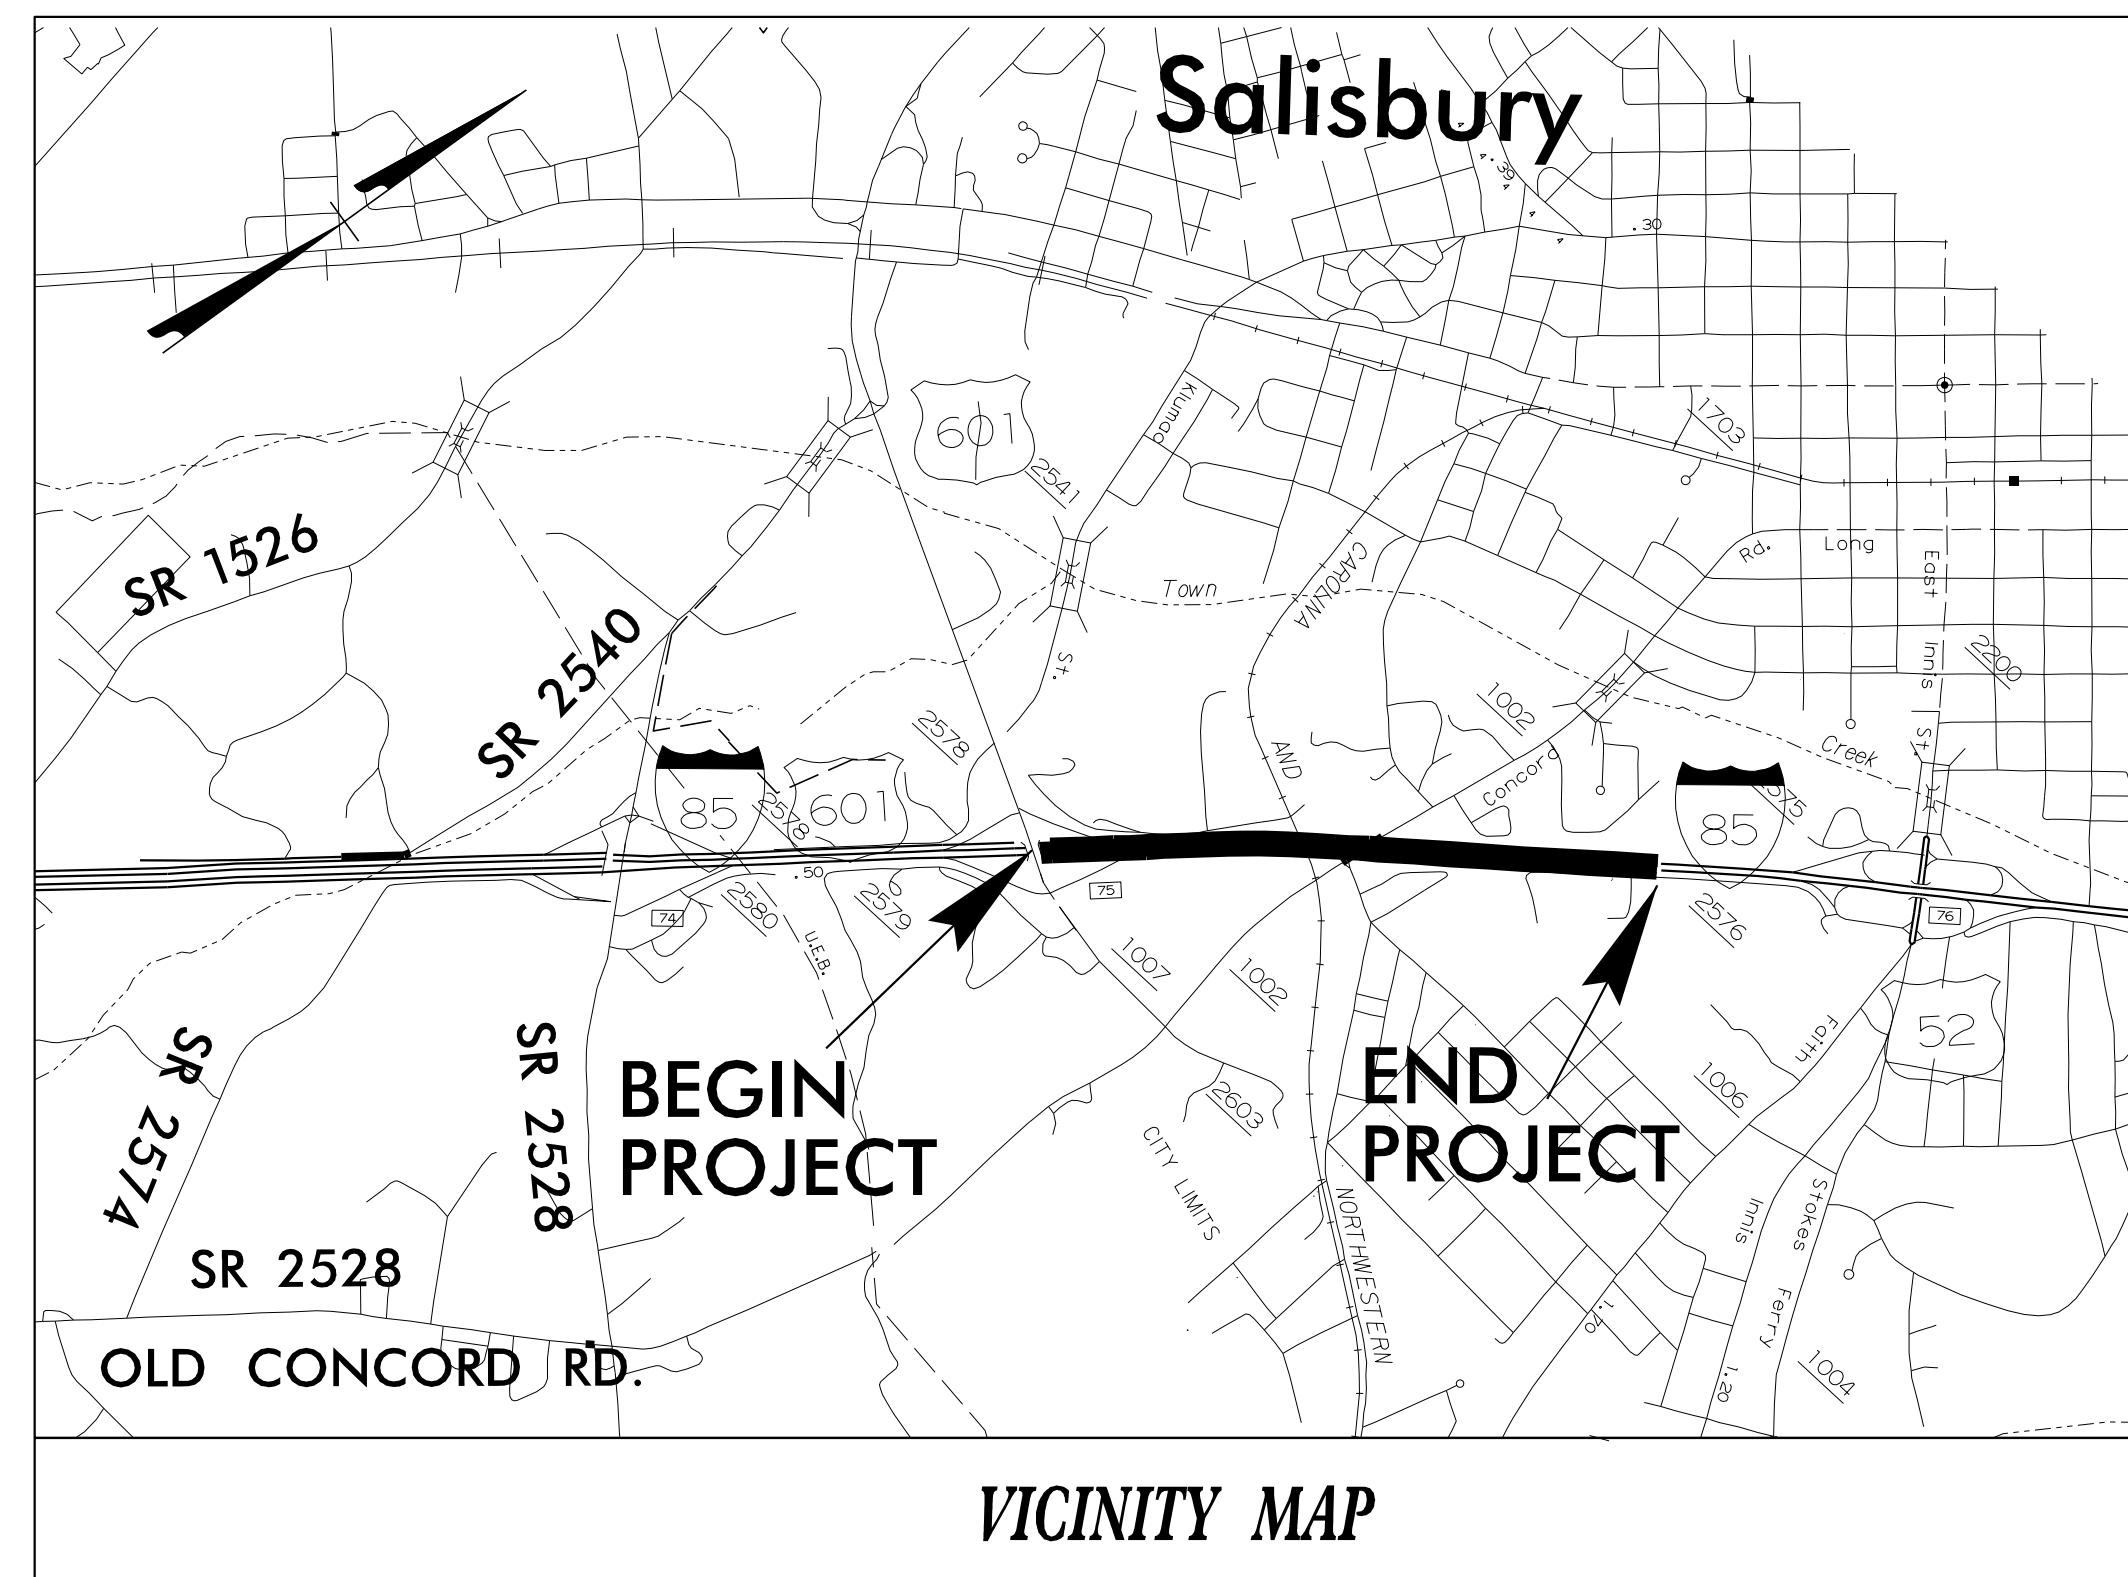

TYPE OF WORK: CONCRETE PAVEMENT REHABILITATION, GRADING, DRAINAGE,  
BRIDGE PRESERVATION

**INDEX OF SHEETS**

SHEET NO.	TITLE
TMP-1	TITLE SHEET, VICINITY MAP, AND INDEX OF SHEETS
TMP-1A	LIST OF APPLICABLE ROADWAY STANDARD DRAWINGS, LEGEND, AND TEMPORARY PAVEMENT MARKING SCHEDULE
TMP-2	TRANSPORTATION OPERATIONS PLAN: (GENERAL AND LOCAL NOTES)
TMP-3	TRANSPORTATION OPERATIONS PLAN: (MANAGEMENT STRATEGIES AND PHASING)
TMP-4	ALTERNATE ROUTE FOR I-85 TRAFFIC
TMP-5	OVERHEAD DMS's
TMP-6 - TMP-8	I-85 SB TRIPLE LANE CLOSURES DETAILS
TMP-9	TEMPORARY LANE CLOSURES, DIVIDED MULTI-LANE ROADWAY WITH 3 LANES CLOSED
TMP-10	OFFSITE DETOUR ROUTE FOR E INNES ST SOUTHBOUND OFF RAMP TRAFFIC

SHEET NO.  
TMP-1

**I-5741**


**TIP PROJECT:**

12/16/2015  
P:\TIP\Projects-N5741\TrafficControl\TCPV-5505\_TC\_TMP\_1.dgn  
User:alyudmi



**N.C.D.O.T. WORK ZONE TRAFFIC CONTROL**  
1561 MAIL SERVICE CENTER (MSC) RALEIGH, NC 27699-1561  
750 N. GREENFIELD PARKWAY, GARNER, NC 27529 (DELIVERY)  
PHONE: (919) 773-2800 FAX: (919) 771-2745

J. S. BOURNE, P.E. — STATE TRAFFIC MANAGEMENT ENGINEER  
DAVID BISSETTE, P.E. — TRAFFIC CONTROL PROJECT ENGINEER  
HELEN SHYU, P.E. — TRAFFIC CONTROL PROJECT DESIGN ENGINEER  
ALLA LYUDMIRSKAYA — TRAFFIC CONTROL DESIGN ENGINEER

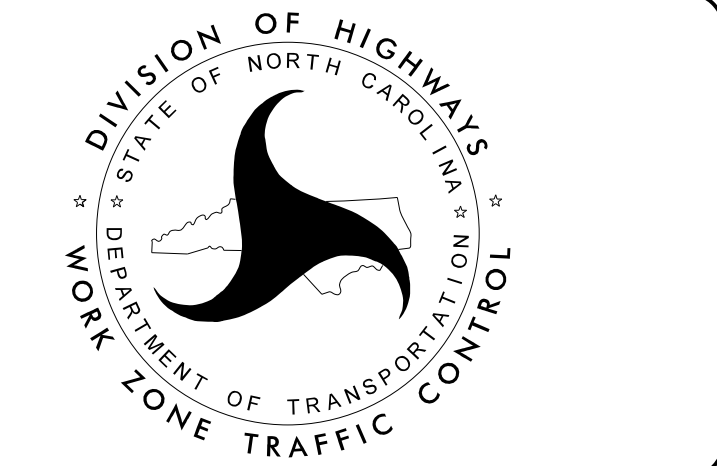

APPROVED: *David Bisette*  
ECDC698C875348C

DATE: 12/17/2015

SEAL