

STATE OF
NORTH CAROLINA
DEPT. OF TRANSPORTATION
DIVISION OF HIGHWAYS
RALEIGH, N.C.

ENGLISH DETAIL DRAWING FOR
WOVEN WIRE FENCE
WITH WOOD POST &
3 STRANDS OF 4 PT. BARBED WIRE


SHEET 1 OF 1
866D02

STATE OF
NORTH CAROLINA
DEPT. OF TRANSPORTATION
DIVISION OF HIGHWAYS
RALEIGH, N.C.

ENGLISH DETAIL DRAWING FOR
WOVEN WIRE FENCE
WITH WOOD POST &
3 STRANDS OF 4 PT. BARBED WIRE


SHEET 1 OF 1
866D02

NOTE: SEE STANDARD DRAWING 866.02 FOR CONSTRUCTION OF FENCE.
- 2 STRANDS OF 4 PT. BARBED WIRE HAS BEEN ADDED.
- ALL WOOD POSTS HAVE BEEN EXTENDED 14".

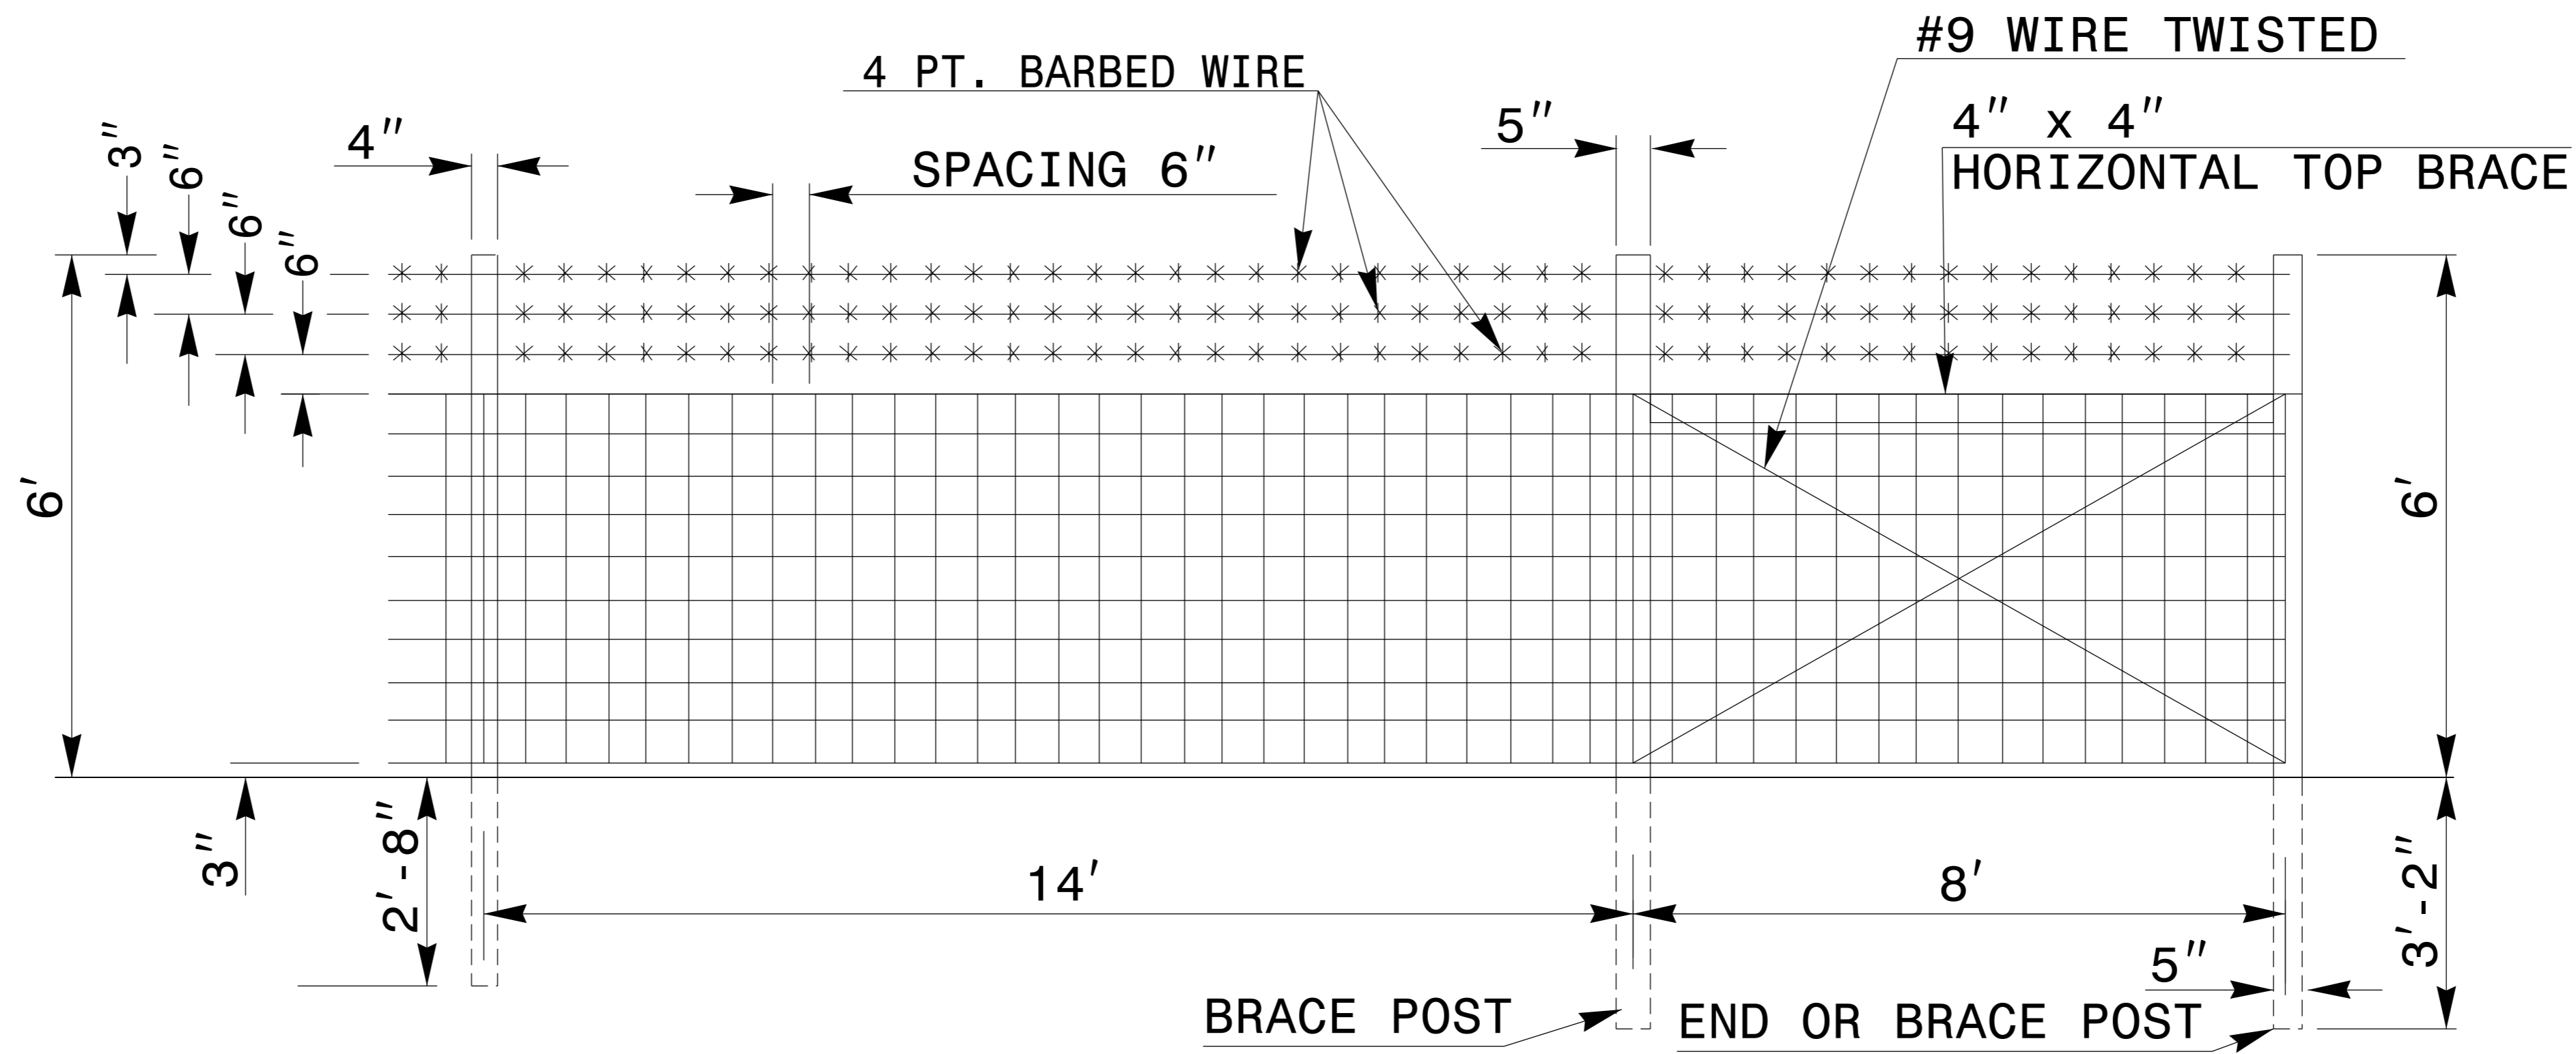

**WOVEN WIRE FENCE
WITH 3 STRANDS OF 4 PT. BARBED WIRE**

PLATE 1 OF 1
866D02

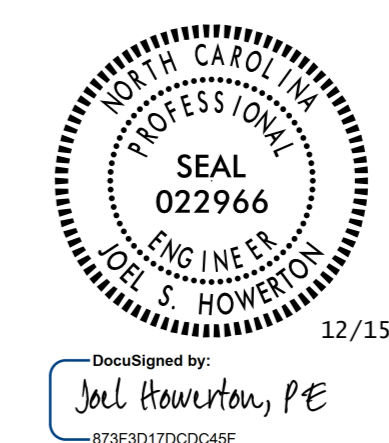

DOCUMENT NOT CONSIDERED FINAL
UNLESS ALL SIGNATURES COMPLETED

**CONTRACT STANDARDS
AND DEVELOPMENT UNIT**
Office 919-707-6950 FAX 919-250-4119

SEE PLATE FOR DETAIL

ORIGINAL BY: E.E. WARD	DATE: 7-11-02
MODIFIED BY: K.A. KEMPF	DATE: 11-23-15
CHECKED BY:	DATE:
FILE SPEC.: /usr/details/metric/fence/866d02.dgn	