


PAVEMENT SCHEDULE

C1	1 1/4" ASPHALT CONCRETE SURFACE COURSE, TYPE SF9.5A, AT AN AVERAGE RATE OF 137.5 LBS. PER SQ. YD.
C2	1 1/2" ASPHALT CONCRETE SURFACE COURSE, TYPE S9.5B, AT AN AVERAGE RATE OF 168 LBS. PER SQ. YD.
E	5.5" ASPHALT CONCRETE BASE COURSE, TYPE B25.0B, AT AN AVERAGE RATE OF 627 LBS. PER SQ. YD. TO PROVIDE 1' TO 2' WIDENING AS DIRECTED BY THE ENGINEER
S	PROP. SHOULDER RECONSTRUCTION
U	EXISTING PAVEMENT
V1	1 1/4" MILLING
V2	0" - 1 1/4" MILLING NEW ASPHALT TO BE PAVED BACK FLUSH
V3	0" - 1 1/2" MILLING NEW ASPHALT TO MATCH EXISTING

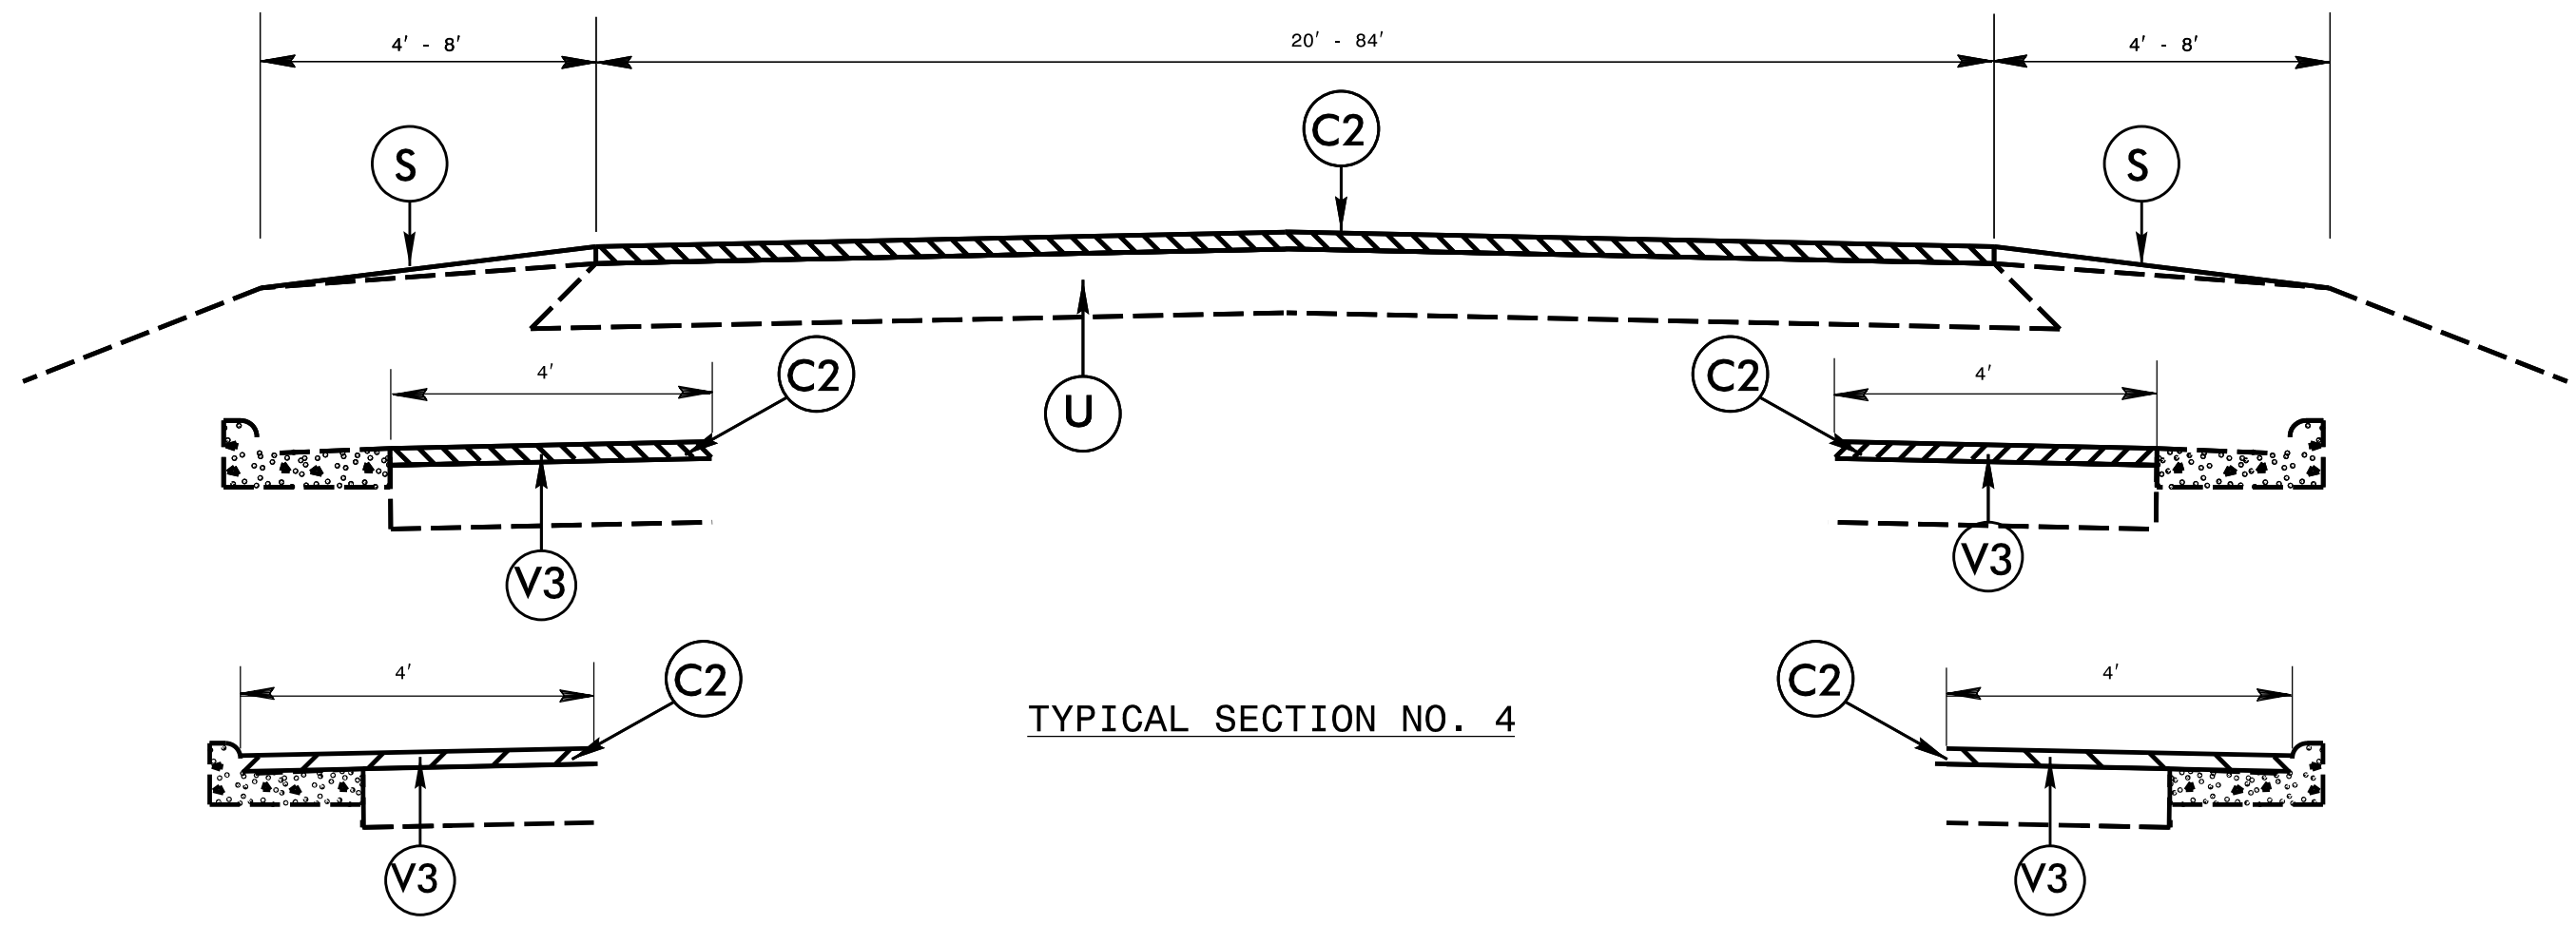

TYPICAL SECTION NO. 4