


09/08/99

CONTRACT: C203782 TIP PROJECT: I-5309 & I-5836

\$\$\$\$\$SYTIME\$\$\$\$\$
\$\$\$\$\$DGN\$\$\$\$\$
\$\$\$\$\$SERNAME\$\$\$\$\$


VICINITY

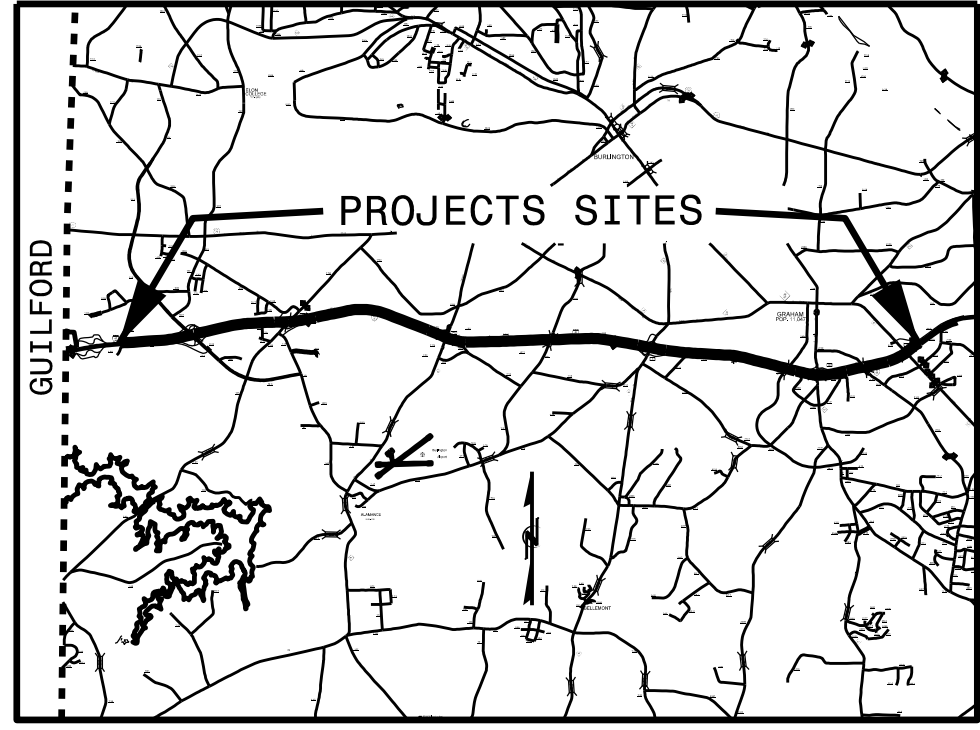

STATE OF NORTH CAROLINA
DIVISION OF HIGHWAYS
ALAMANCE COUNTY

STATE	STATE PROJECT REFERENCE NO.	SHEET NO.	TOTAL SHEETS
N.C.	I-5309 & I-5836	1	
STATE PROJ. NO.	F.A. PROJ. NO.	DESCRIPTION	
46264.1.1	IMPM-040-3(134)219	I-5309 (PE)	
46264.3.FS1	IMPM-040-3(134)219	I-5309 (CONST)	
53042.1.1	NHPIM-0040(10)148	I-5836 (PE)	
53042.3.1	NHPIM-0040(10)148	I-5836 (CONST)	

LOCATION: I-401-85 FROM EAST OF THE GUILFORD COUNTY LINE TO 0.2 MILE EAST OF NC 54 IN GRAHAM
TYPE OF WORK: PAVEMENT AND BRIDGE REHABILITATION

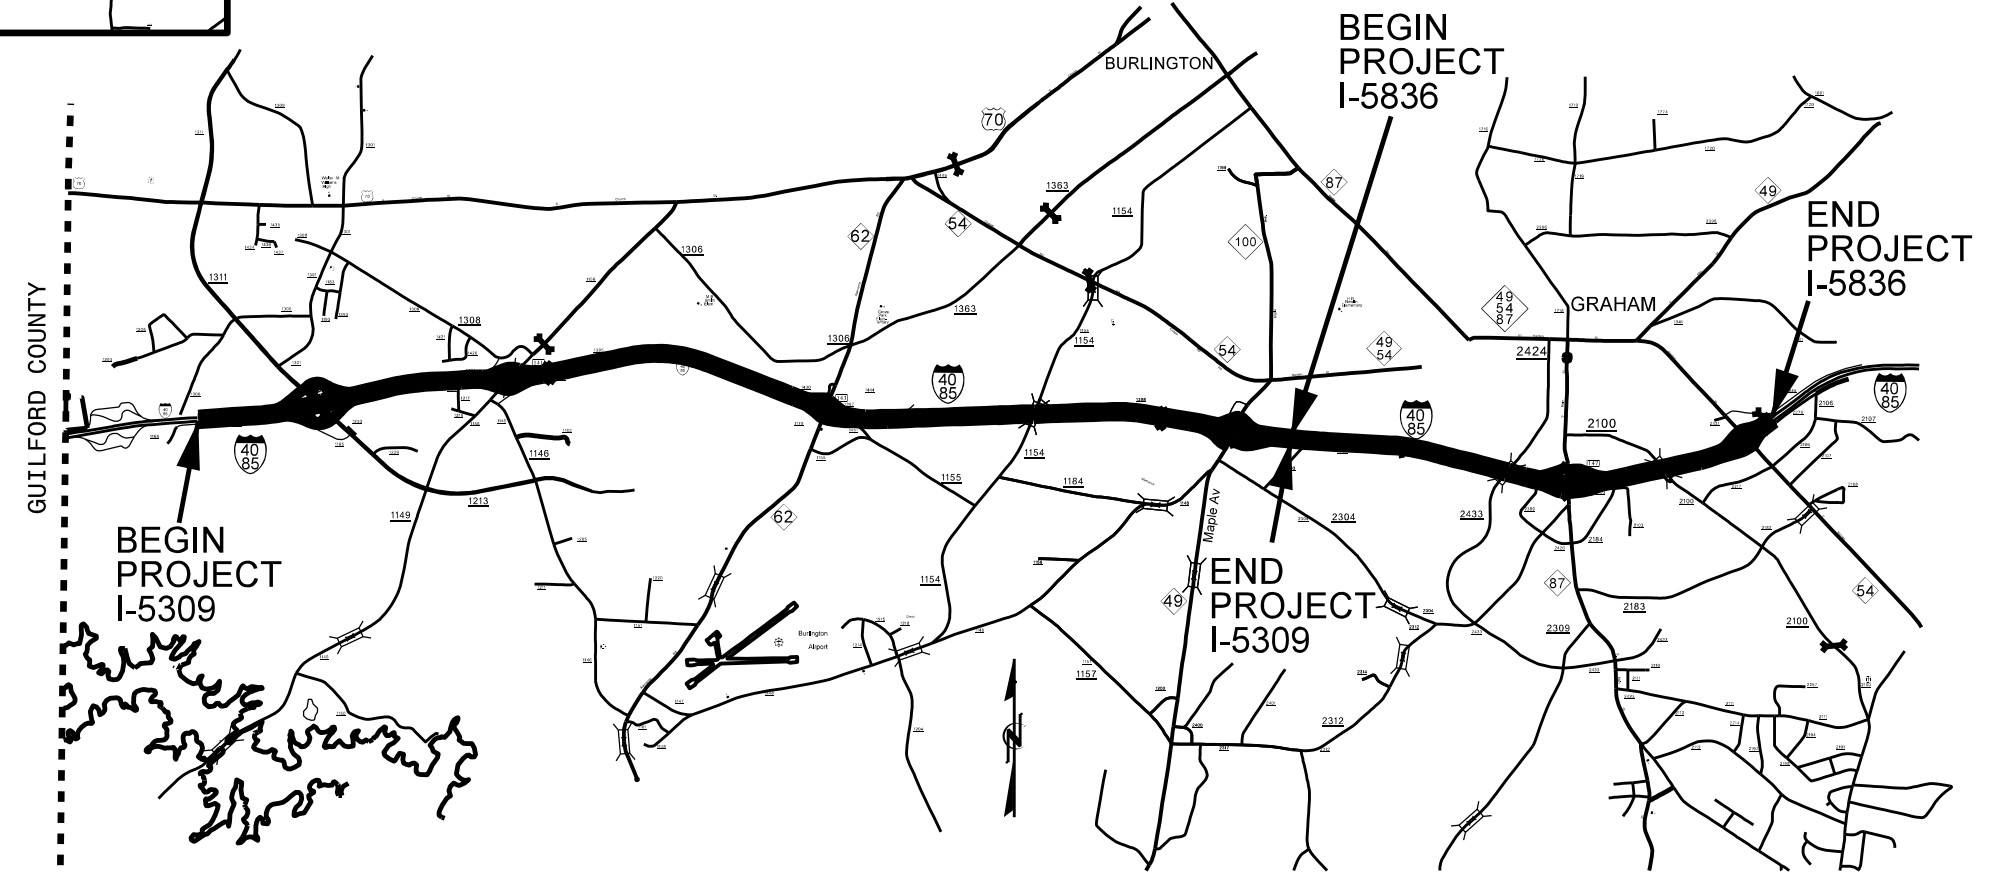

GRAPHIC SCALES
NOT TO SCALE

DESIGN DATA

PROJECT LENGTH
I-5309 = 5.826 miles
I-5836 = 2.701 miles
Total Project Length = 8.527

Prepared in the Office of:
DIVISION OF HIGHWAYS
1000 Birch Ridge Dr., Raleigh NC, 27610
2012 STANDARD SPECIFICATIONS

LETTING DATE:
March 15, 2016

