


STATE	PROJECT NO.	SHEET NO.	TOTAL SHEETS
N.C.	I-5836	3	

ALAMANCE COUNTY I-5836

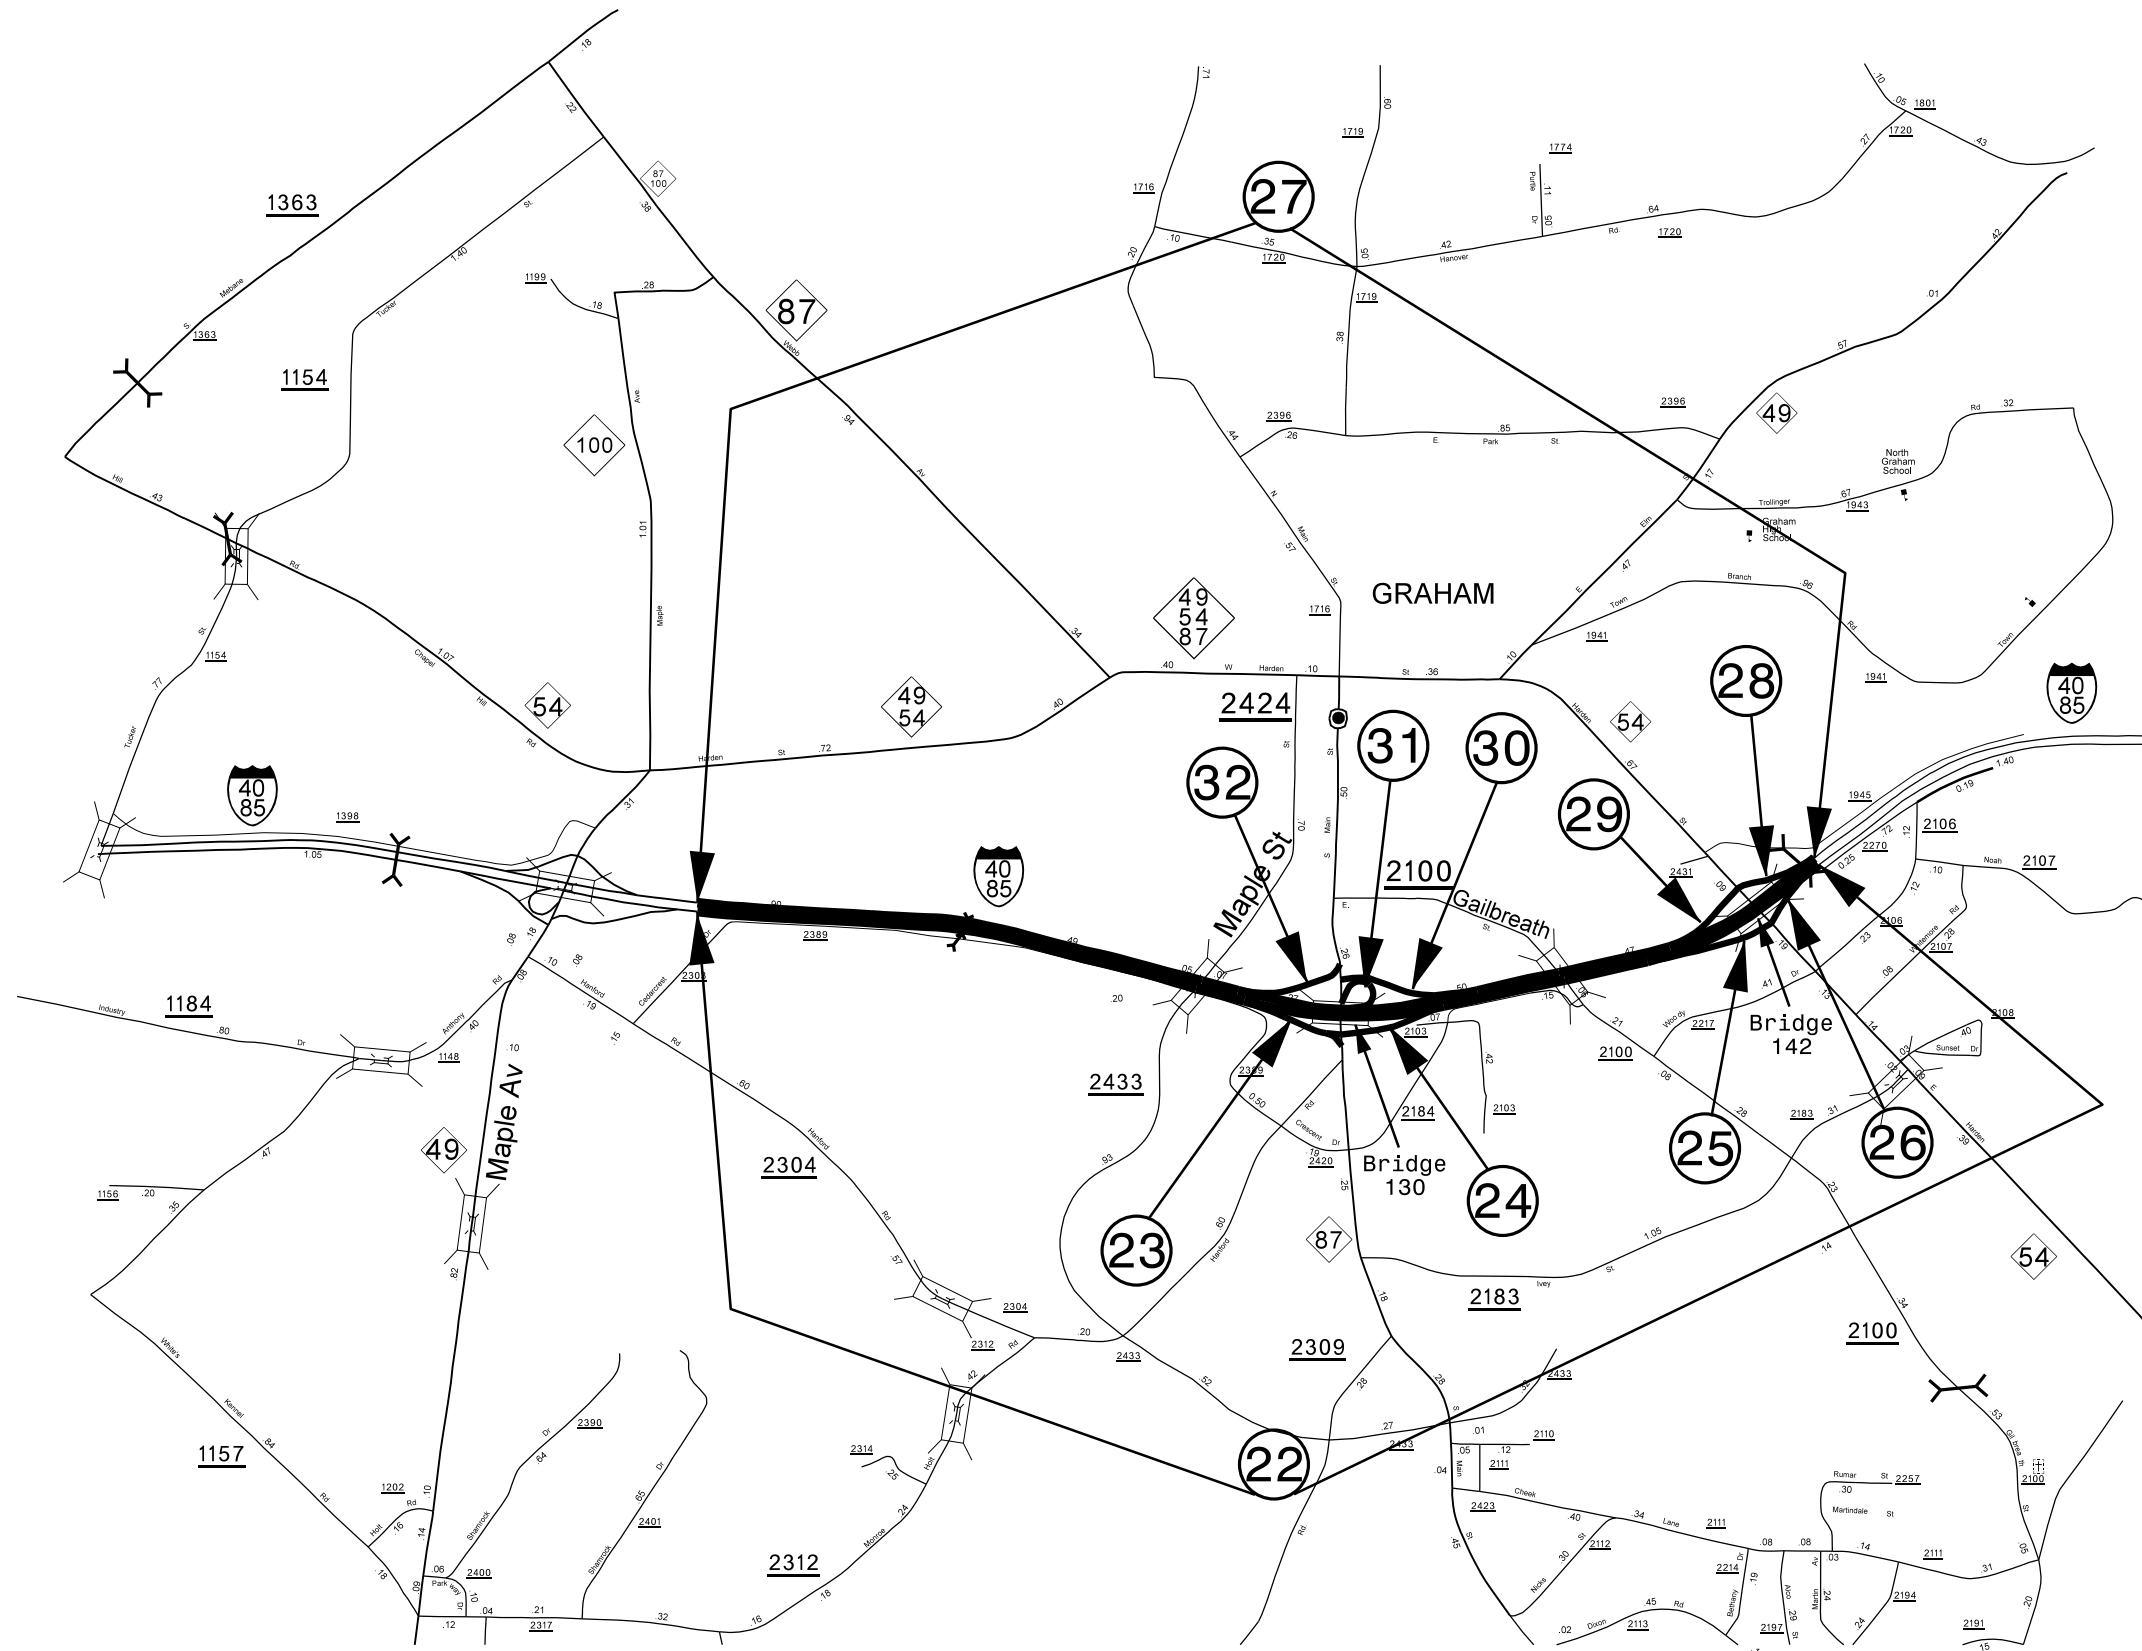

21-DEC-2015 10:31
 S:\I-Alamance\I-5836 Rehab\CADD\I-5836 vicinity.dgn
 cwiles A:\D\CADD\21375