


PROJECT: I-5836

CONTRACT NO.: C203786

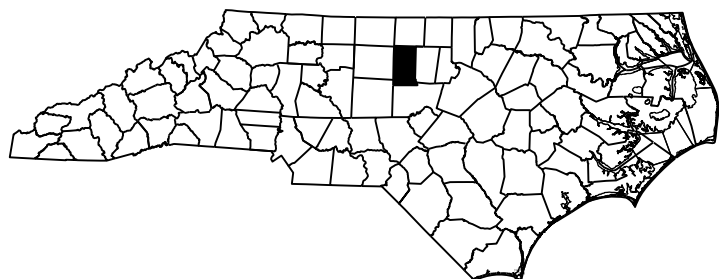



STATE OF NORTH CAROLINA
DIVISION OF HIGHWAYS

ALAMANCE COUNTY

STATE	STATE PROJECT REFERENCE NO.	SHEET NO.	TOTAL SHEETS
N.C.	I-5836	1	
STATE PROJ. NO.	F.A. PROJ. NO.	DESCRIPTION	
53042.1.1	NHPIM-0040(10)148	PE	
53042.3.1	NHPIM-0040(10)148	CONST	

LOCATION: BRIDGE #130 ON I-40 /I-85 OVER NC 87 (SOUTH MAIN ST.)
BRIDGE #142 ON I-40 /I-85 OVER NC 54 (EAST HARDEN ST.)

TYPE OF WORK: BRIDGE PRESERVATION - SCARIFICATION, HYDRO-DEMOLITION, DECK REPAIR,
LATEX MODIFIED CONCRETE OVERLAY-VERY EARLY STRENGTH,
AND JOINT DEMOLITION

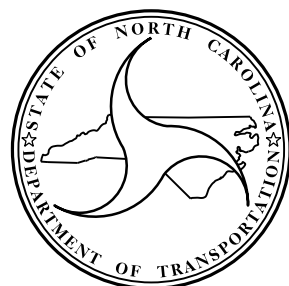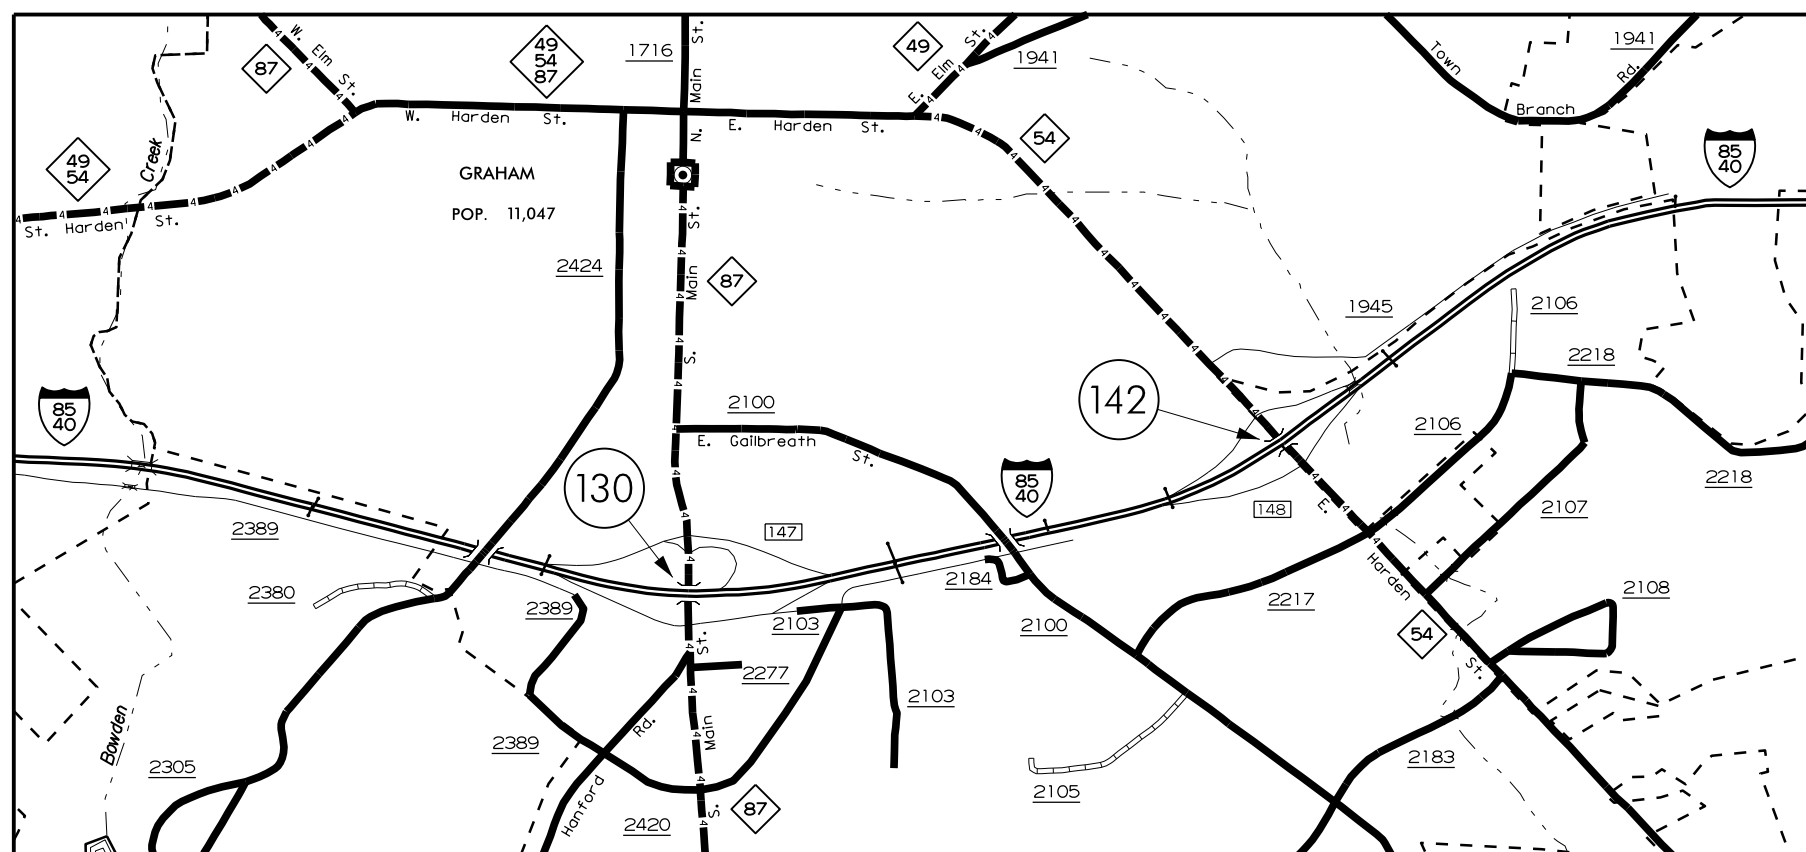

DESIGN DATA

#130 ADT 2013 = 109,000
#142 ADT 2013 = 109,000

PROJECT LENGTH

BRIDGE #130 = 0.04 MILE
BRIDGE #142 = 0.03 MILE

Prepared in the Office of:
DEPARTMENT OF TRANSPORTATION
DIVISION OF HIGHWAYS
STRUCTURES MANAGEMENT UNIT
1000 BIRCH RIDGE DR. RALEIGH, N.C. 27610

E. E. MURRAY, P.E.
PROJECT ENGINEER

2012 STANDARD SPECIFICATIONS

LETTING DATE:
MARCH 15, 2016

Prepared by:
Farzin Asefnia



1/13/2016

FARZIN ASEFNIA, P.E.
PROJECT DESIGN ENGINEER