



**PLAN @ END BENT #1**  
DIMENSIONS SHOWN ARE TYPICAL FOR BOTH APPROACH SLABS

**PLAN @ END BENT #2**  
DIMENSIONS SHOWN ARE TYPICAL FOR BOTH APPROACH SLABS

SPLICE LENGTHS	
BAR SIZE	EPOXY COATED
#4	2'-0"
#5	2'-6"
#6	3'-10"

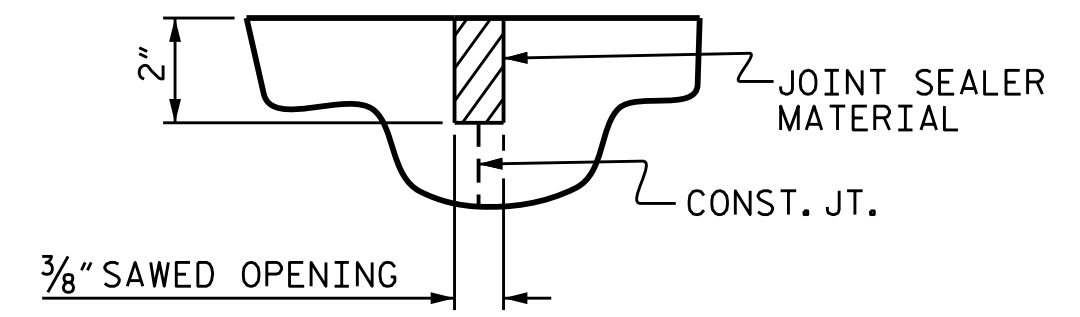


**DETAIL A**

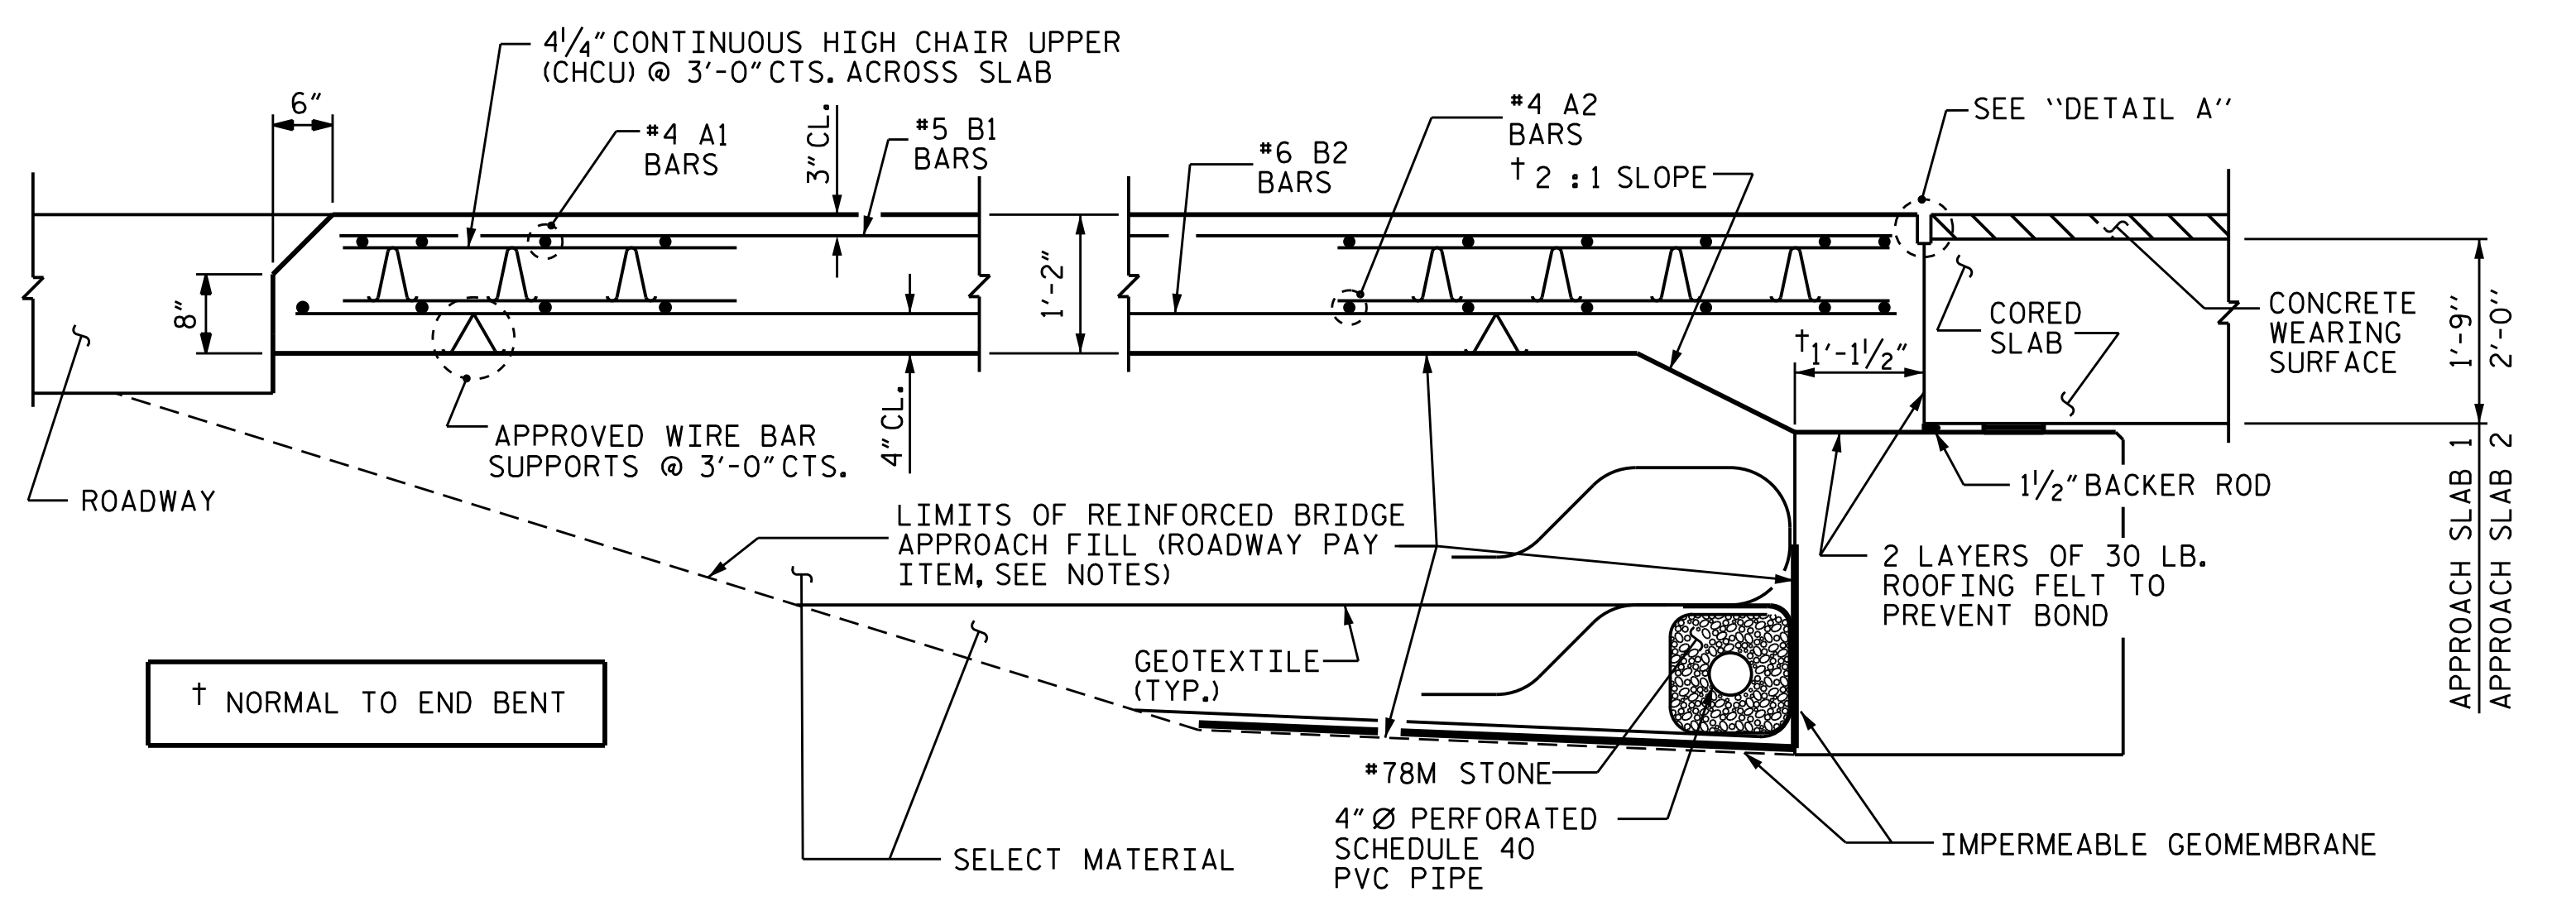

**SECTION THRU SLAB**

PROJECT NO. B-5300  
BEAUFORT COUNTY  
 STATION: 18+77.50 -L-

SHEET 1 OF 3  
 STATE OF NORTH CAROLINA  
 DEPARTMENT OF TRANSPORTATION  
 RALEIGH  
 BRIDGE APPROACH SLAB  
 FOR PRESTRESSED CONCRETE  
 CORED SLAB UNIT

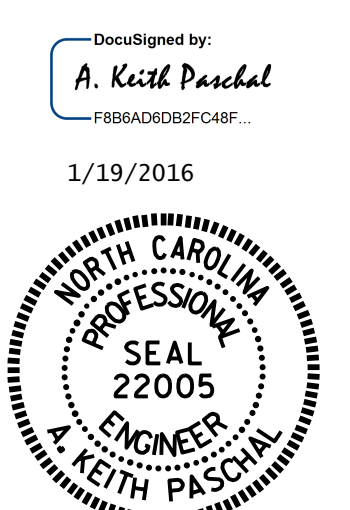

ASSEMBLED BY : P.N.HOLDER DATE : 09/15  
 CHECKED BY : K.P.SEDAI DATE : 10/12  
 DESIGN ENGINEER OF RECORD: P.N.HOLDER DATE : 10/12

REVISIONS						SHEET NO. S-28
NO.	BY:	DATE:	NO.	BY:	DATE:	
1			3			TOTAL SHEETS 30
2			4			

DOCUMENT NOT CONSIDERED  
 FINAL UNLESS ALL  
 SIGNATURES COMPLETED