


09/08/99
 CONTRACT: C203785
 TIP PROJECT: I-5790 & I-5855
 \$\$\$SYTIME\$\$\$\$\$
 \$\$\$DGN\$\$\$\$\$
 \$\$\$USERNAME\$\$\$\$\$

VICINITY

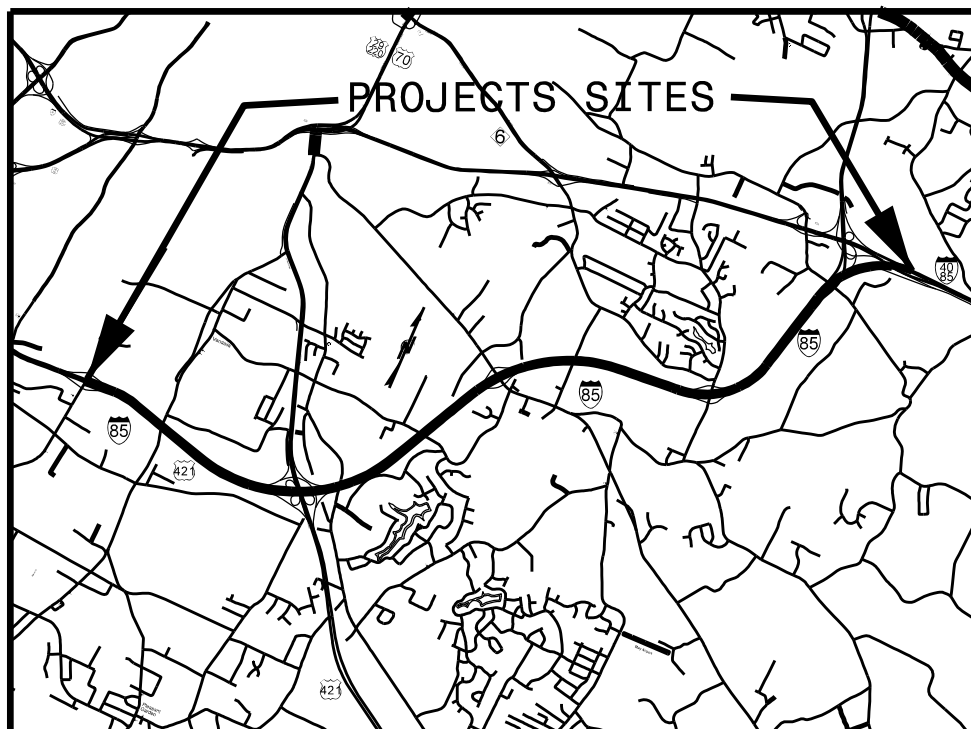

STATE OF NORTH CAROLINA
 DIVISION OF HIGHWAYS
GUILFORD COUNTY


LOCATION: I-85 FROM S. ELM EUGENE STREET TO I-40
 IN GREENSBORO

TYPE OF WORK: PAVEMENT AND BRIDGE REHABILITATION

STATE	STATE PROJECT REFERENCE NO.	SHEET NO.	TOTAL SHEETS
N.C.	I-5790 & I-5855	1	
STATE PROJ. NO.	F.A. PROJ. NO.	DESCRIPTION	
53030.1.1	NHPIM-0085(4)	I-5790 (PE)	
53030.3.1	NHPIM-0085(4)	I-5790 (CONST)	
53059.1.1	NHPIM-0085(8)	I-5855 (PE)	
53059.3.1	NHPIM-0085(8)	I-5855 (CONST)	

BEGIN PROJECT I-5855

END PROJECT I-5855

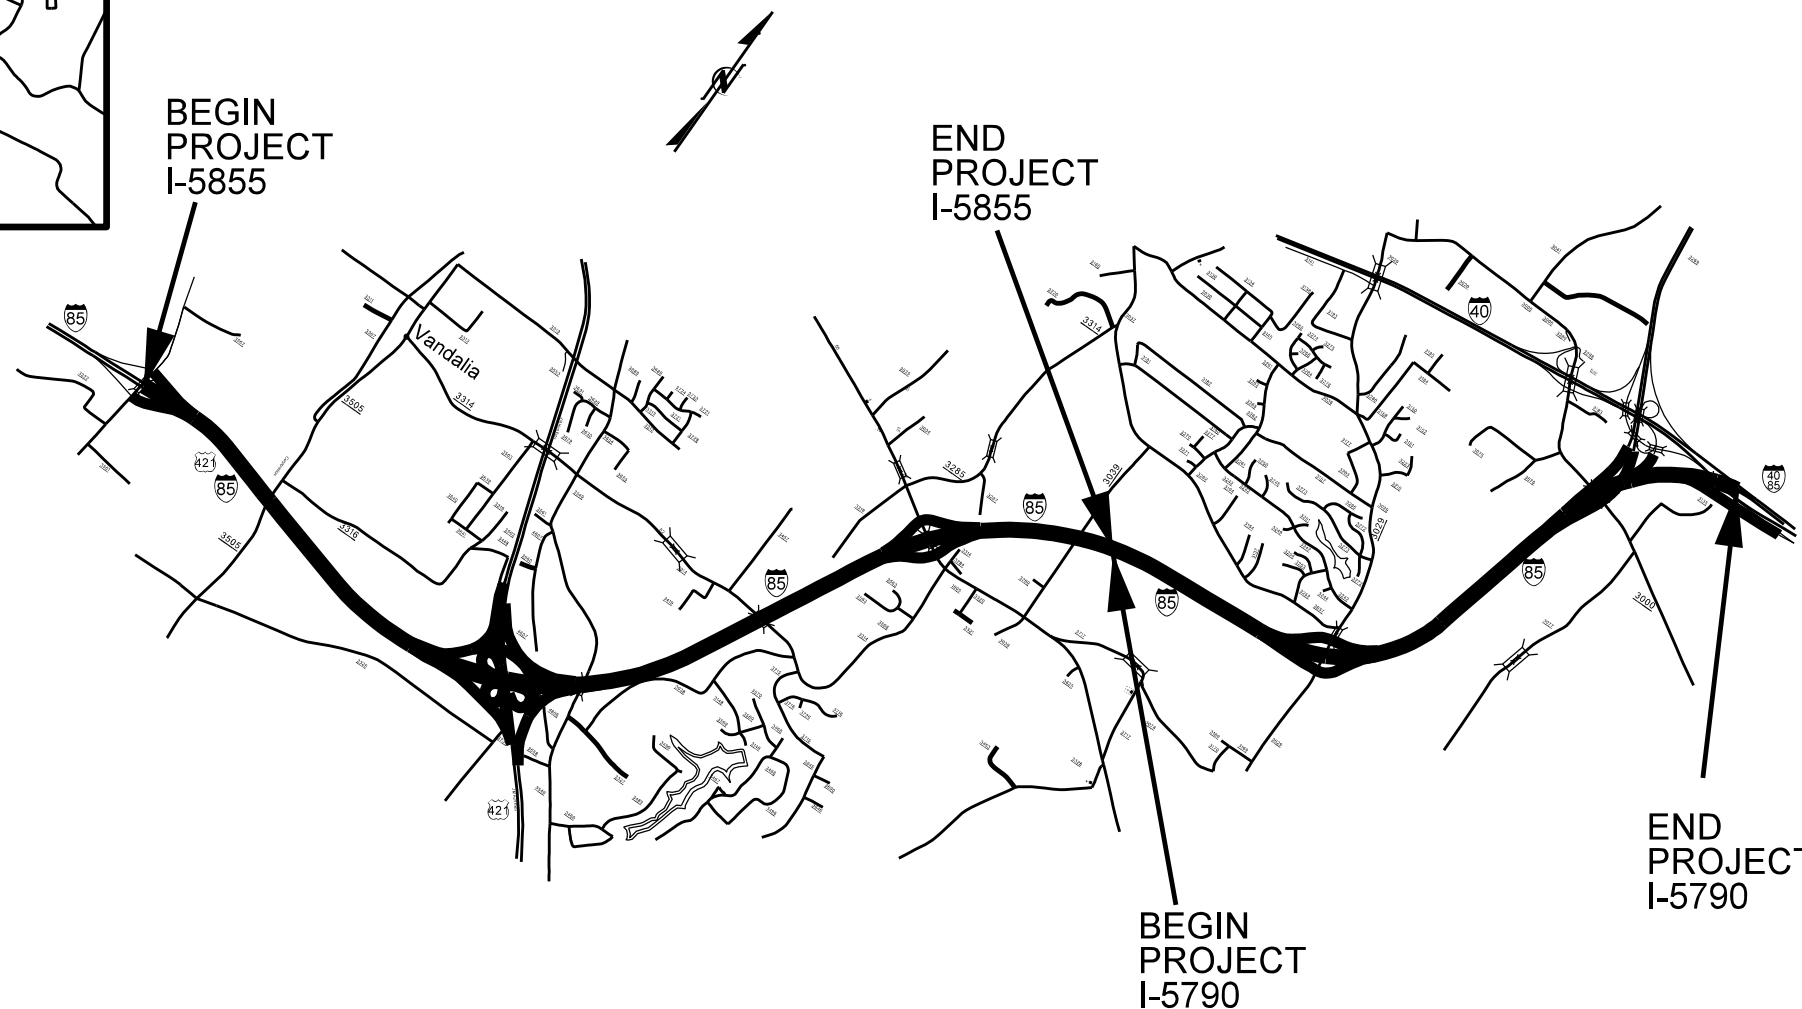

GRAPHIC SCALES
 NOT TO SCALE

DESIGN DATA

PROJECT LENGTH

I-5790 = 3.335 miles
 I-5855 = 5.436 miles
 Total Project Length = 8.771

Prepared in the Office of:
DIVISION OF HIGHWAYS
 1000 Birch Ridge Dr., Raleigh NC, 27610

2012 STANDARD SPECIFICATIONS

LETTING DATE:
 March 15, 2016

