


TYPICAL SECTION NO. 5

TO BE USED ON MAPS 4, 8
MAP 4: STA. 10+00 TO STA. 19+03

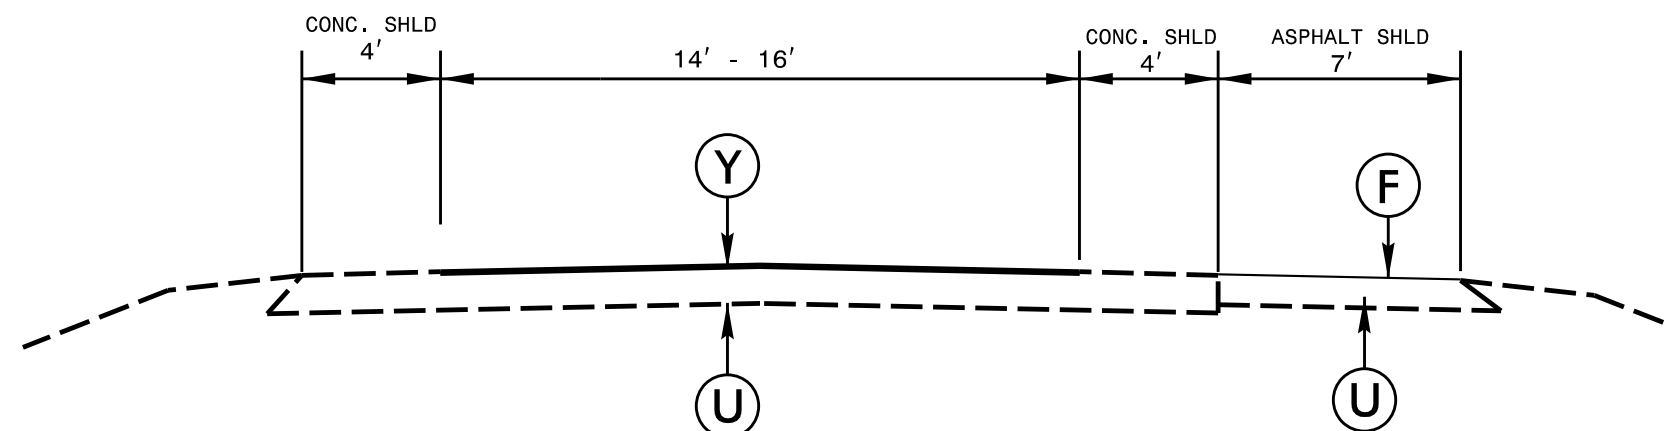

TYPICAL SECTION NO. 6

TO BE USED ON MAPS 5, 7, 9
MAP 9: STA. 10+00 TO STA. 11+25

PAVEMENT SCHEDULE

C1	PROP. APPROX. 3" ASPHALT CONCRETE SURFACE COURSE, TYPE S9.5B, AT AN AVG. RATE OF 168 LBS PER SQ. YD. IN EACH OF TWO LAYERS
C2	PROP. APPROX. 1½" S9.5C AT AN AVG. RATE OF 168 LBS PER SQ. YD.
F	PROPOSED FOG SEAL TO BE APPLIED TO THE EXISTING ASPHALT SHOULDER
R	EXISTING CONCRETE STRUCTURE
U	EXISTING PAVEMENT
V1	3" MILLING FOR PATCHING
V2	MILLED RUMBLE STRIP
V3	MILLING ASPHALT PAVEMENT 1½" DEPTH
Y	PROPOSED DIAMOND GRINDING