
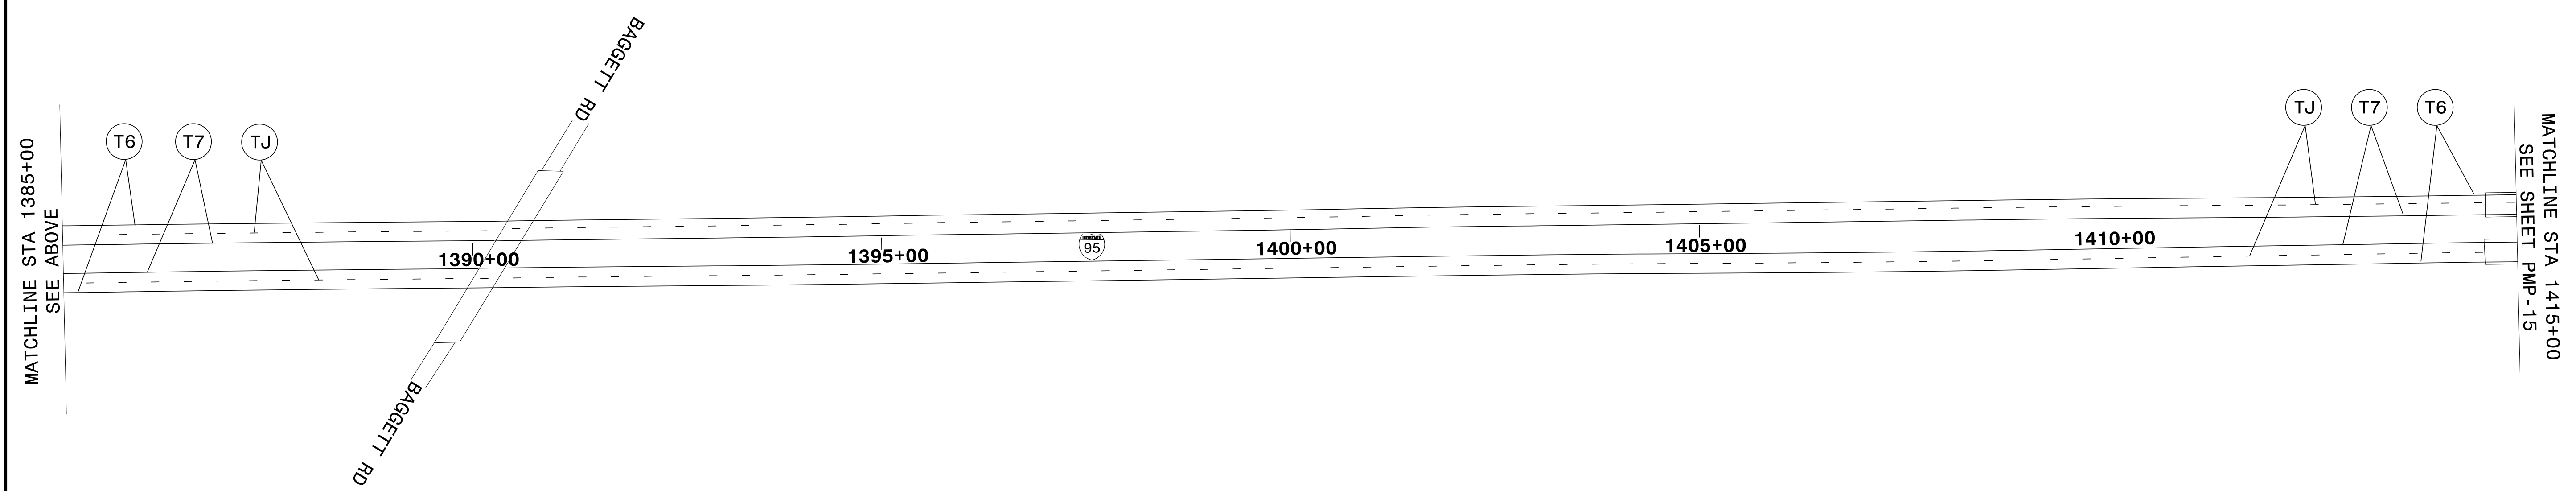


TIP NO. I-5788	SHEET NO. PMP-14
APPROVED: <i>Ayman Alqudwhi</i> <small>DESIGNED BY: F32ACSCAF066472</small>	
DATE: 12/8/2015	
SEAL	

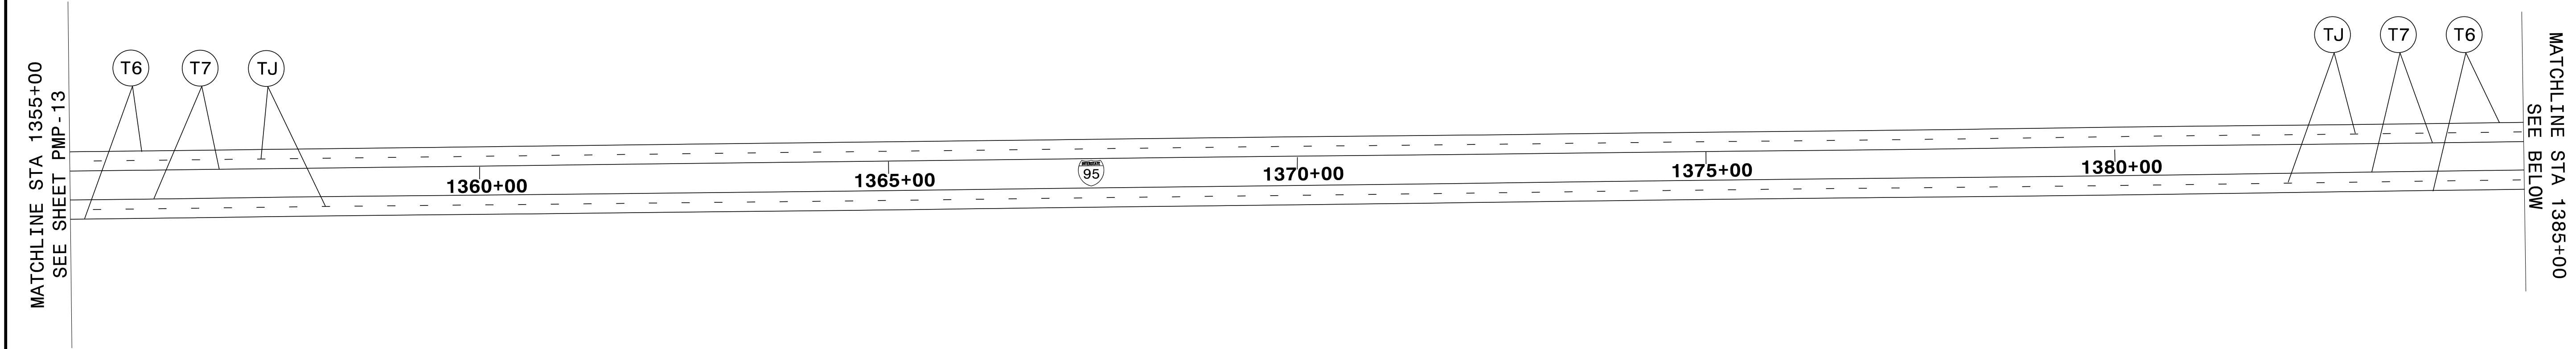

PAVEMENT MARKING DETAIL