
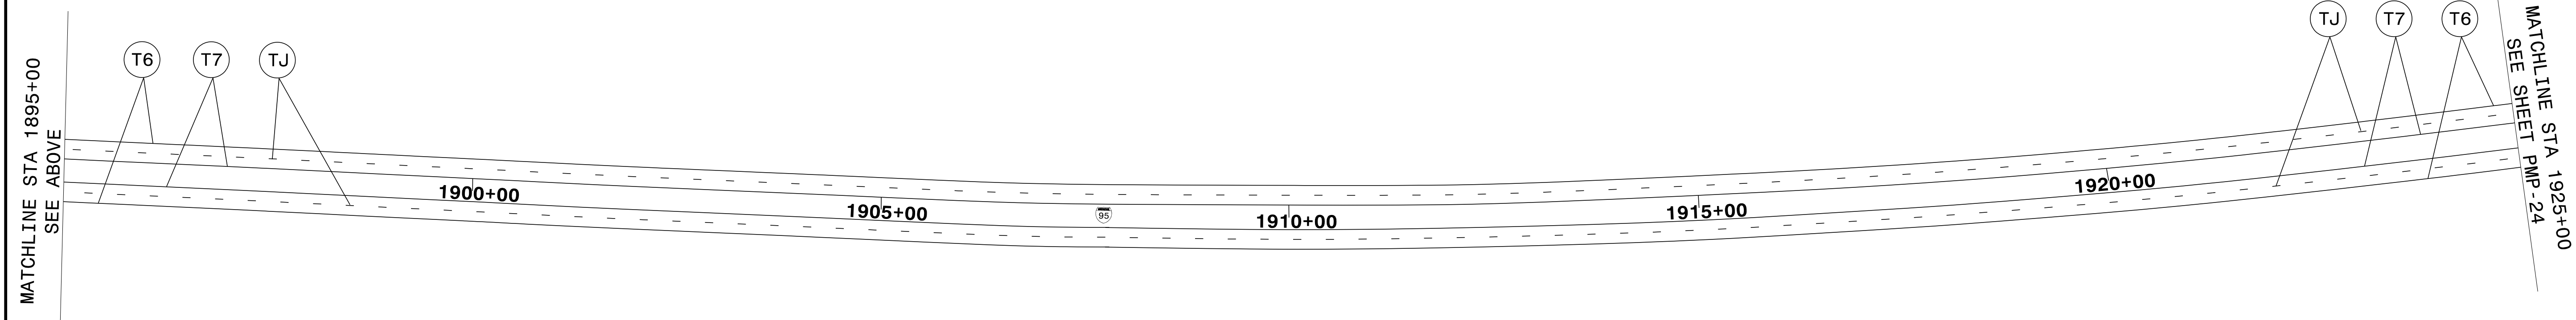
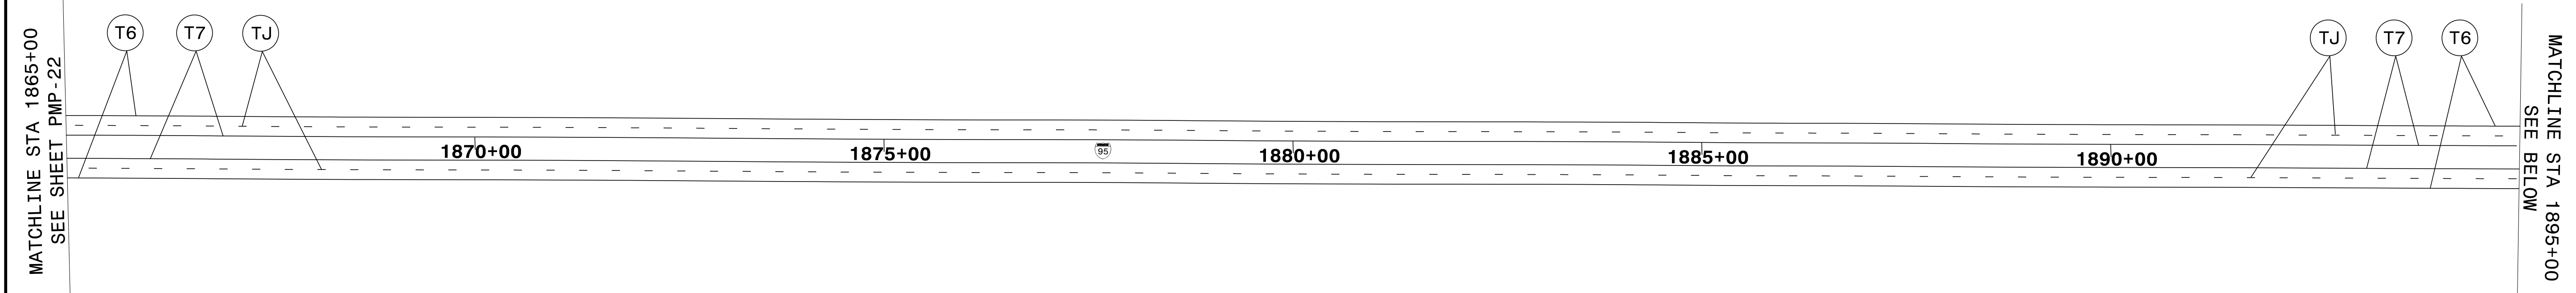


TIP NO.	SHEET NO.
I-5788	PMP-23
APPROVED: <i>Ayman Alqudwah</i> <small>—Designed by— F32ACSCAF066472</small>	
DATE: 12/8/2015	
SEAL	

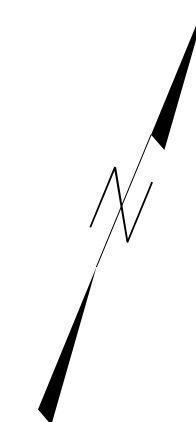

PAVEMENT MARKING DETAIL