


TIP PROJECT: I-5788

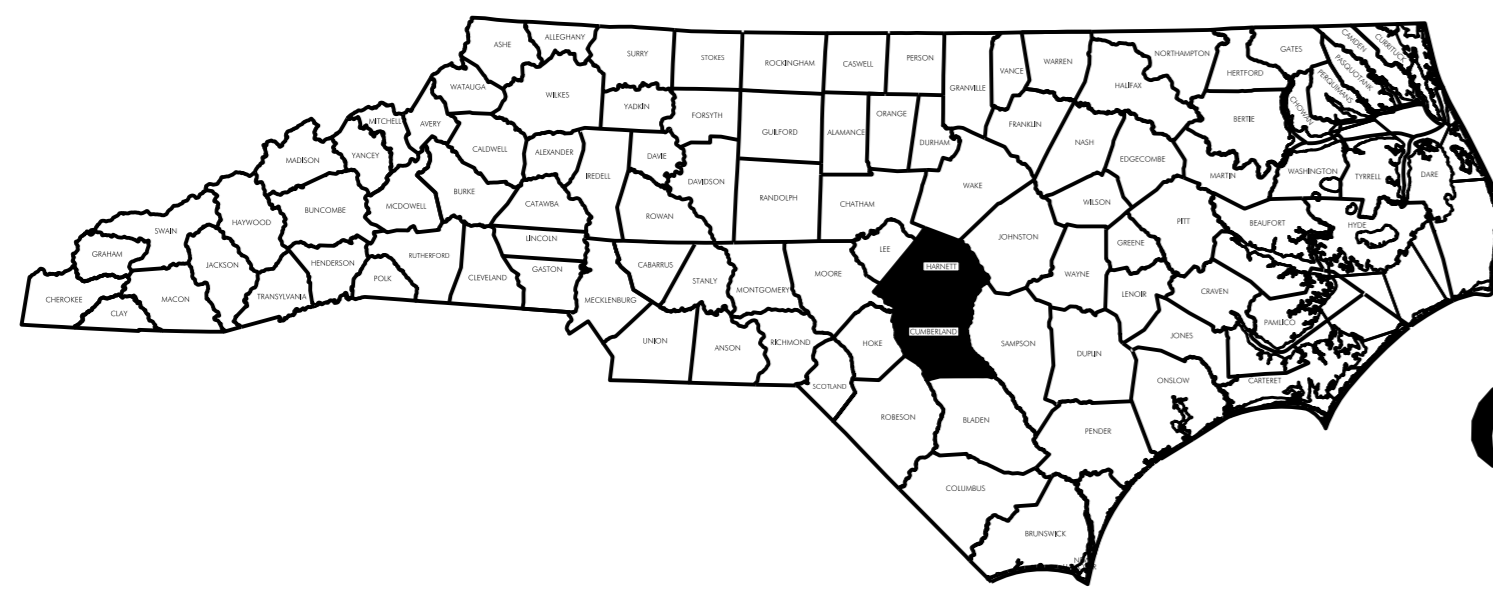

STATE OF NORTH CAROLINA
DIVISION OF HIGHWAYS

CUMBERLAND & HARNETT COUNTIES


STATE	STATE PROJECT REFERENCE NO.	SHEET NO.	TOTAL SHEETS
N.C.	I-5788		
STATE PROJECT NO.	F. A. PROJ. NO.	DESCRIPTION	
53028.1.1	NHPIM-0095(018)63	PE	
53028.2.1	NHPIM-0095(018)63	R /W	
53028.3.1	NHPIM-0095(018)63	CONSTR.	

LOCATION: CUMBERLAND COUNTY:
 BRIDGE #142 ON I-95 BUSINESS LOOP FLYOVER I-95
 BRIDGE #157 ON I-95 NBL OVER BLACK RIVER
 BRIDGE #158 ON I-95 SBL OVER BLACK RIVER

HARNETT COUNTY:
 BRIDGE #73 ON I-95 NBL OVER US 421 & NC 55
 BRIDGE #77 ON I-95 SBL OVER US 421 & NC 55

INDEX OF SHEETS

STRUCTURE NO.	DESCRIPTION	SHEET NUMBER
	TITLE SHEET	S-1
	INDEX OF SHEETS & SUMMARY OF QUANTITIES	S-1A
142	BRIDGE ON FLYOVER OVER I-95 BY-PASS	S-2 TO S-16
157	BRIDGE ON I-95 NBL OVER BLACK RIVER	S-17 TO S-34
158	BRIDGE ON I-95 SBL OVER BLACK RIVER	S-35 TO S-46
73	BRIDGE ON I-95 NBL OVER US 421	S-47 TO S-61
77	BRIDGE ON I-95 SBL OVER US 421	S-62 TO S-72
	STANDARD NOTES	SN

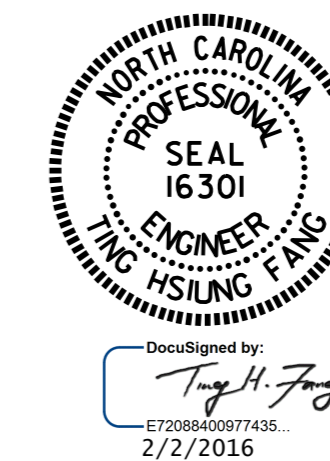

SUMMARY OF TOTAL BILL OF MATERIAL (CONTINUED)			
BRIDGE NO.	PLACING & FINISHING PPC OVERLAY	SCARIFYING BRIDGE DECK	BRIDGE JACKING
	SO. YDS.	SO. YDS.	EA.
CUMBERLAND COUNTY			
142	-	2,070	4
157	-	725	-
158	-	725	-
HARNETT COUNTY			
73	730	-	-
77	730	-	-
TOTAL			
TOTAL	1,460	3,520	4

SUMMARY OF TOTAL BILL OF MATERIAL

BRIDGE NO.	GROOVING BRIDGE FLOORS	POLLUTION CONTROL	CLASS II SURFACE PREPARATION	CLASS III SURFACE PREPARATION	CONCRETE REPAIR	SHOTCRETE REPAIRS	EPOXY RESIN INJECTION	FOAM JOINT SEALS	PAINTING EXISTING WEATHERING STEEL STRUCTURE	VOLUMETRIC MIXER	LATEX MODIFIED CONCRETE-VES	POLYESTER POLYMER CONCRETE MATERIALS	CONCRETE FOR DECK REPAIR	ELASTOMERIC CONCRETE	STRUCTURAL STEEL GIRDER REPAIR	BRIDGE JOINT DEMOLITION	EPOXY COATING	CONCRETE DECK REPAIR FOR PPC OVERLAY	HYDRO-DEMOLITION OF BRIDGE DECK	INCIDENTAL MILLING	PLACING & FINISHING LATEX MODIFIED CONCRETE OVERLAY-VES
	SO. FT.	LUMP SUM	SO. YDS.	SO. YDS.	CU. FT.	CU. FT.	LIN. FT.	LUMP SUM	LUMP SUM	LUMP SUM	CU. YDS.	CU. YDS.	CU. FT.	CU. FT.	LBS.	SO. FT.	SO. FT.	SO. YDS.	SO. YDS.	SO. YDS.	SO. YDS.
CUMBERLAND COUNTY																					
142	17,200	LUMP SUM	1.0	1.0	0.8	11.6	168.0	LUMP SUM	LUMP SUM	LUMP SUM	86.2	-	5	44.2	1,000	176.6	807	-	2,070	-	2,070
157	5,780	-	1.0	1.0	0.6	13.9	14.5	LUMP SUM	-	LUMP SUM	45.3	-	5	28.0	-	112.0	350	-	725	-	725
158	5,780	-	1.0	1.0	1.0	7.4	15.5	LUMP SUM	-	LUMP SUM	45.3	-	5	28.0	-	112.0	350	-	725	-	725
HARNETT COUNTY																					
73	5,780	-	1.0	1.0	2.4	7.9	116.3	LUMP SUM	-	LUMP SUM	-	30.4	5	-	-	-	340	1.0	-	730	-
77	5,780	-	1.0	1.0	5.3	56.7	96.8	LUMP SUM	-	LUMP SUM	-	30.4	5	-	-	-	340	1.0	-	730	-
TOTAL																					
TOTAL	40,320	LUMP SUM	5.0	5.0	10.1	97.5	411.1	LUMP SUM	LUMP SUM	LUMP SUM	176.8	60.8	25	100.2	1,000	400.6	2,187	2.0	3,520	1460	3,520

CONTRACT: 203818