



PLAN VIEW OF BRIDGE

□ DECK AND APPROACH SLABS
SCARIFICATION, HYDRO-DEMOLITION,
AND LATEX MODIFIED CONCRETE
OVERLAY-VES

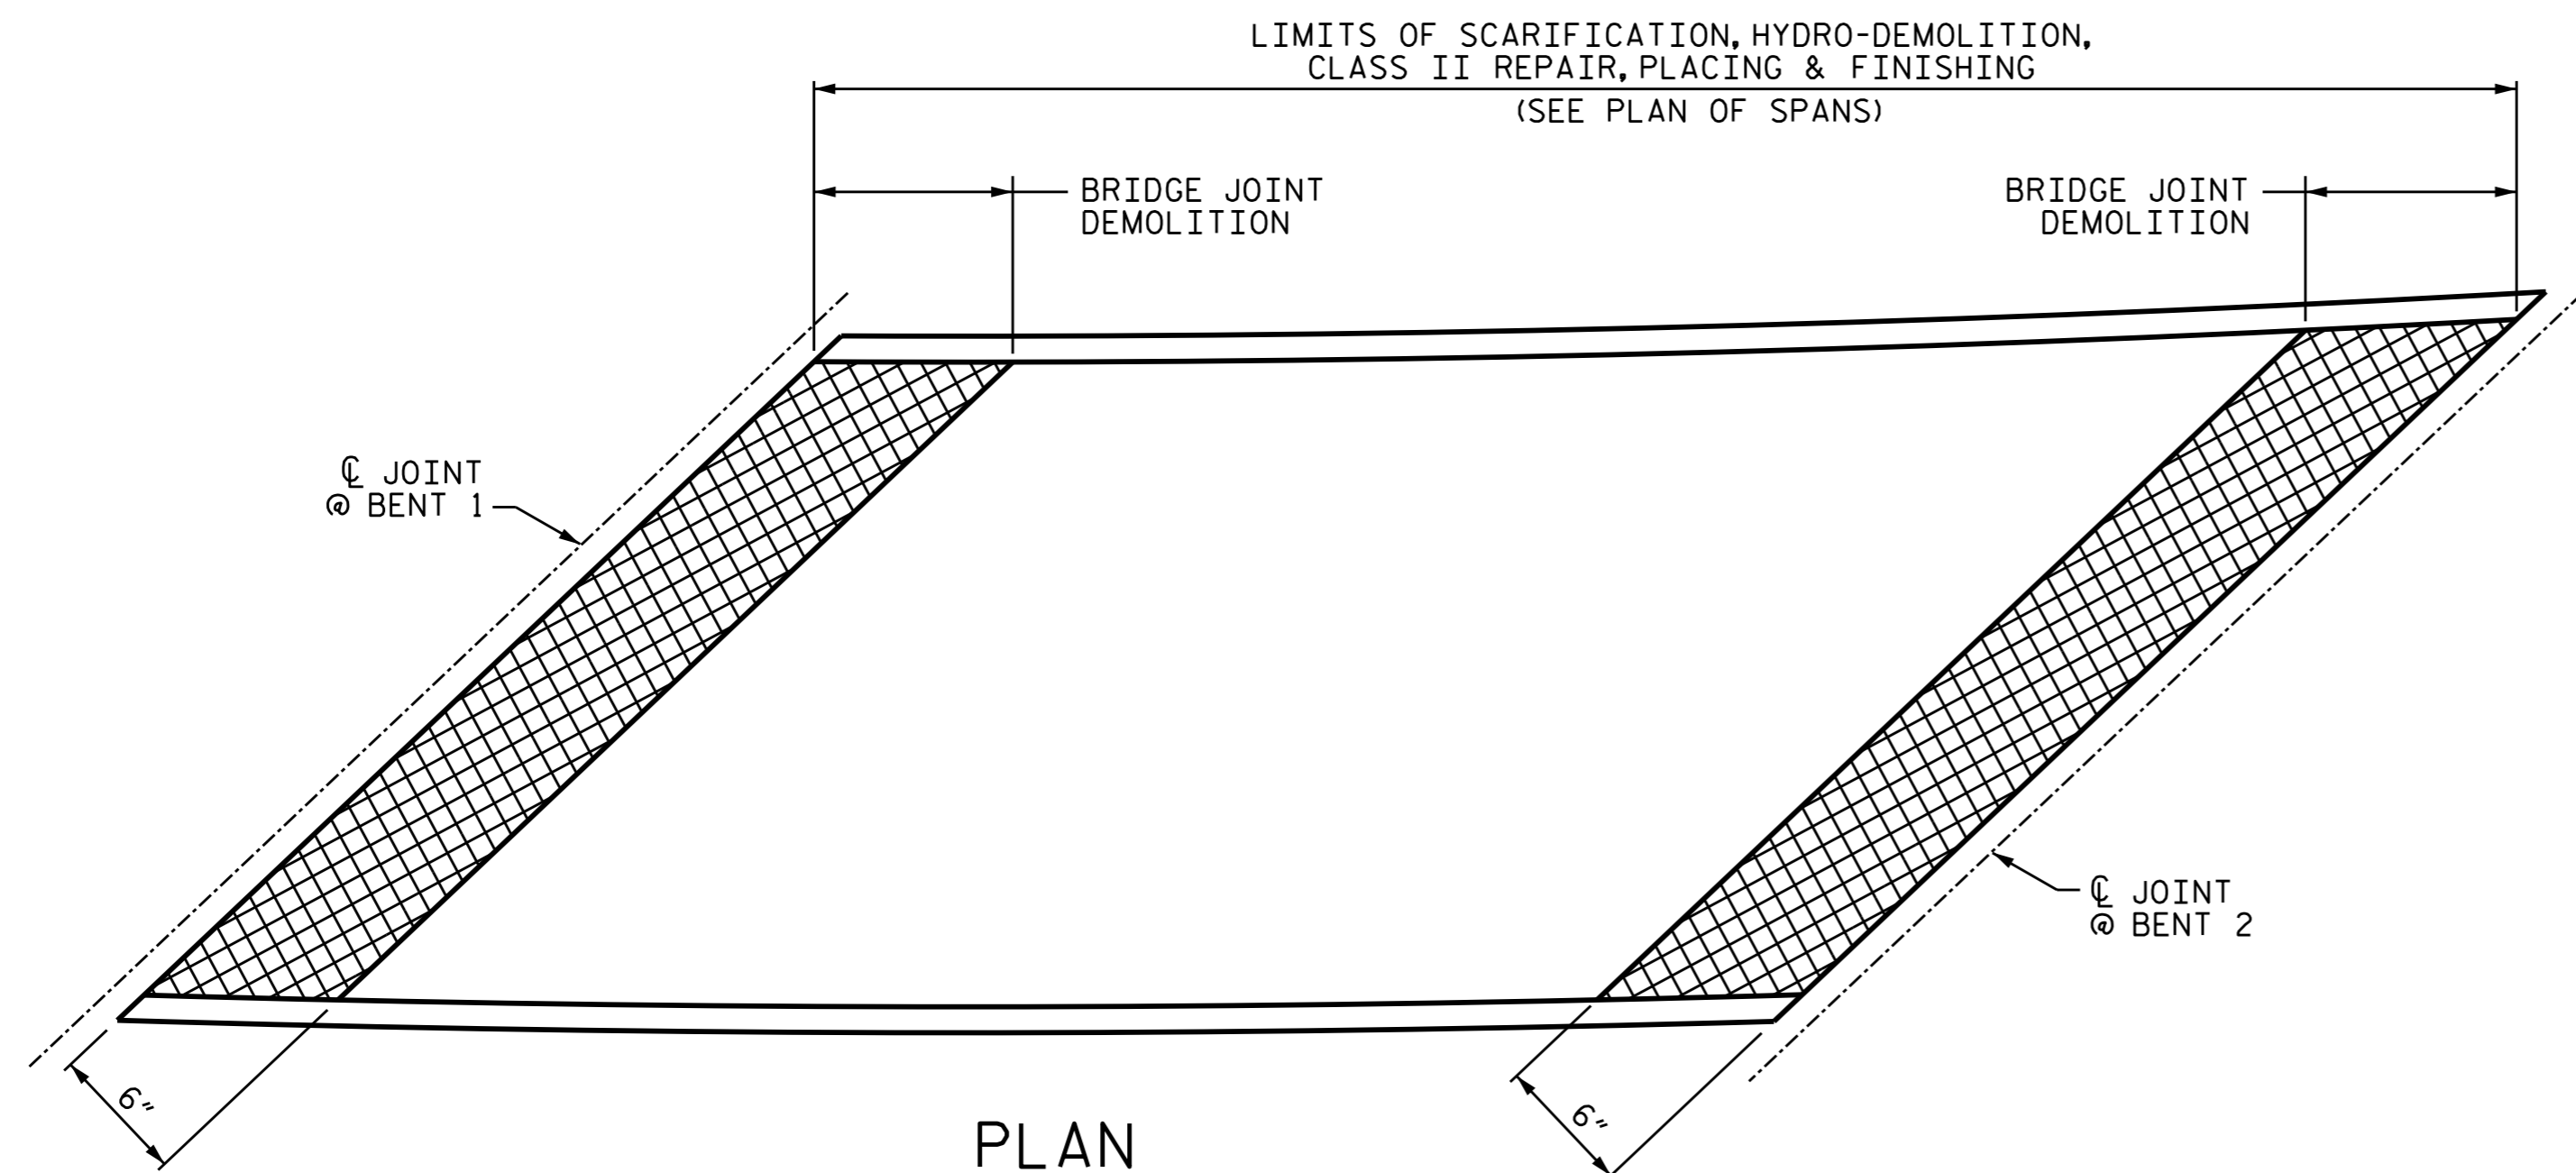


PLAN
SPAN B SHOWN, OTHER SPANS SIMILAR.

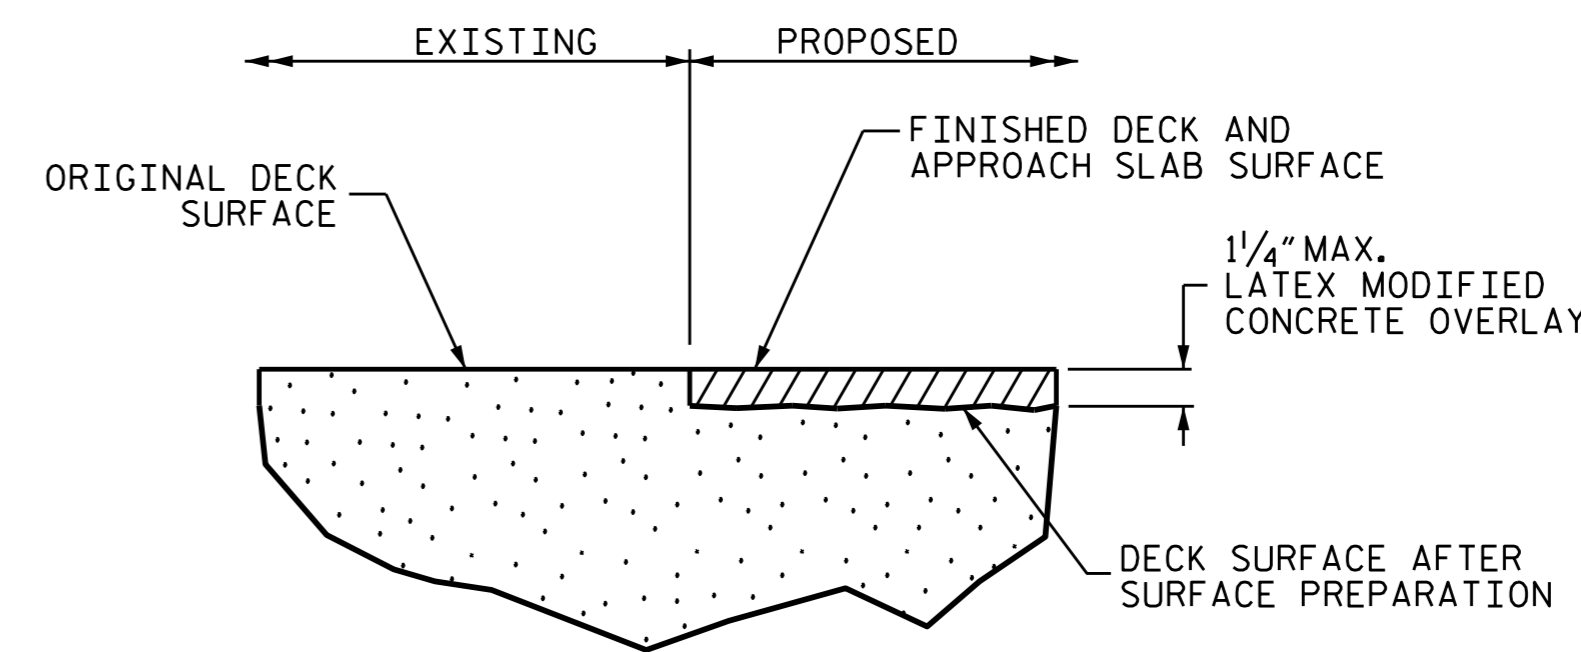

DETAIL FOR LATEX
MODIFIED CONCRETE OVERLAY

PROJECT NO. I-5788
CUMBERLAND COUNTY
BRIDGE NO.: 142


SHEET 1 OF 3

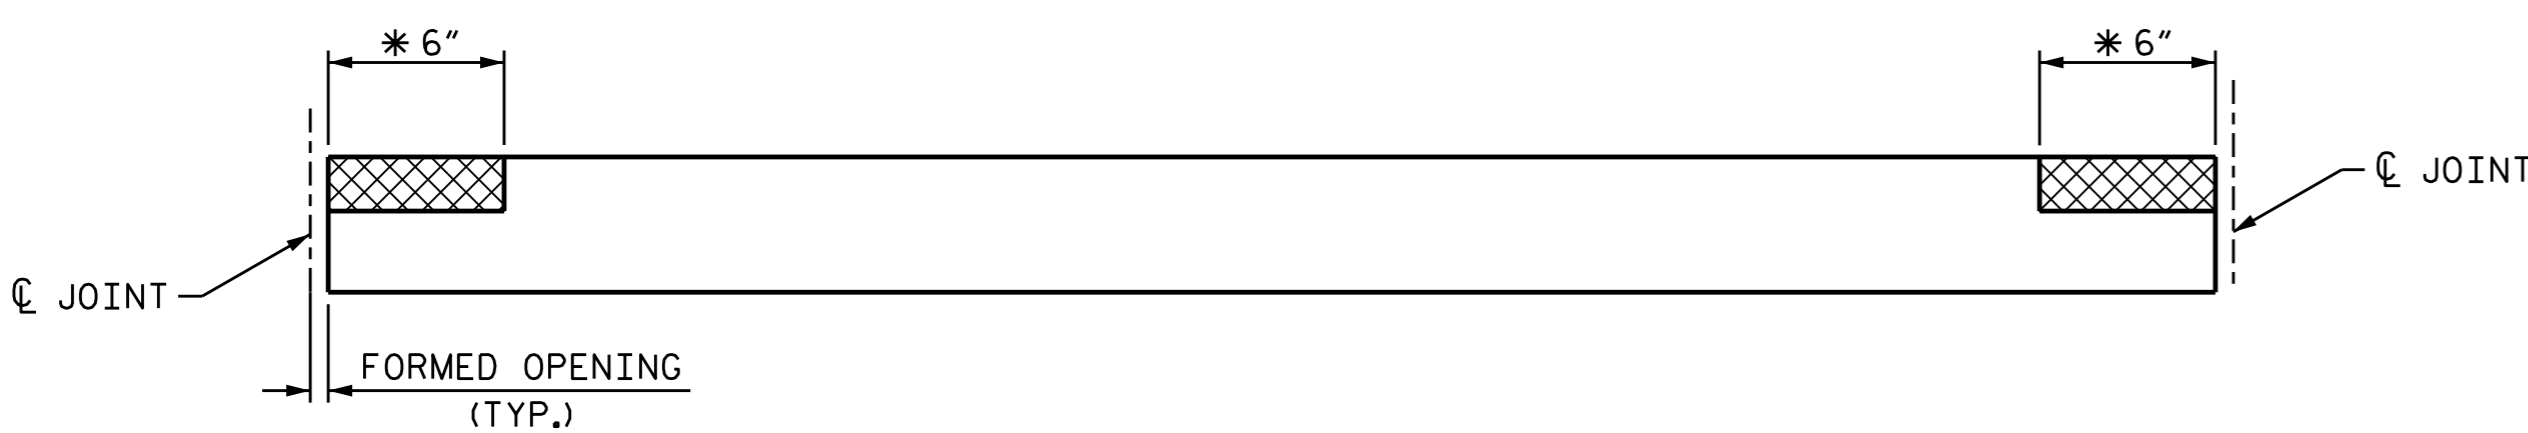

ELEVATION

* DIMENSION MEASURED PERPENDICULAR TO JOINT

▨ BRIDGE JOINT DEMOLITION

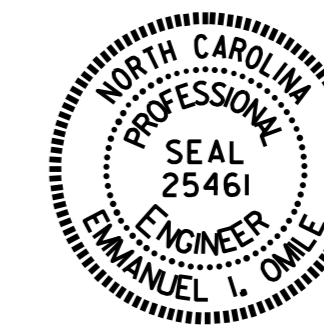

DocuSigned by:
Emmanuel L. Omile
1/29/2016

STATE OF NORTH CAROLINA
DEPARTMENT OF TRANSPORTATION
RALEIGH

SURFACE PREPERATION

REVISIONS						SHEET NO. S-5
NO.	BY:	DATE:	NO.	BY:	DATE:	
1			3			TOTAL SHEETS 72
2			4			

DRAWN BY : T. H. FANG DATE : 11/18/15
CHECKED BY : E. I. OMILE DATE : 11/23/15