


PLAN VIEW OF BRIDGE

FOR BOTH BRIDGES #157 & #158

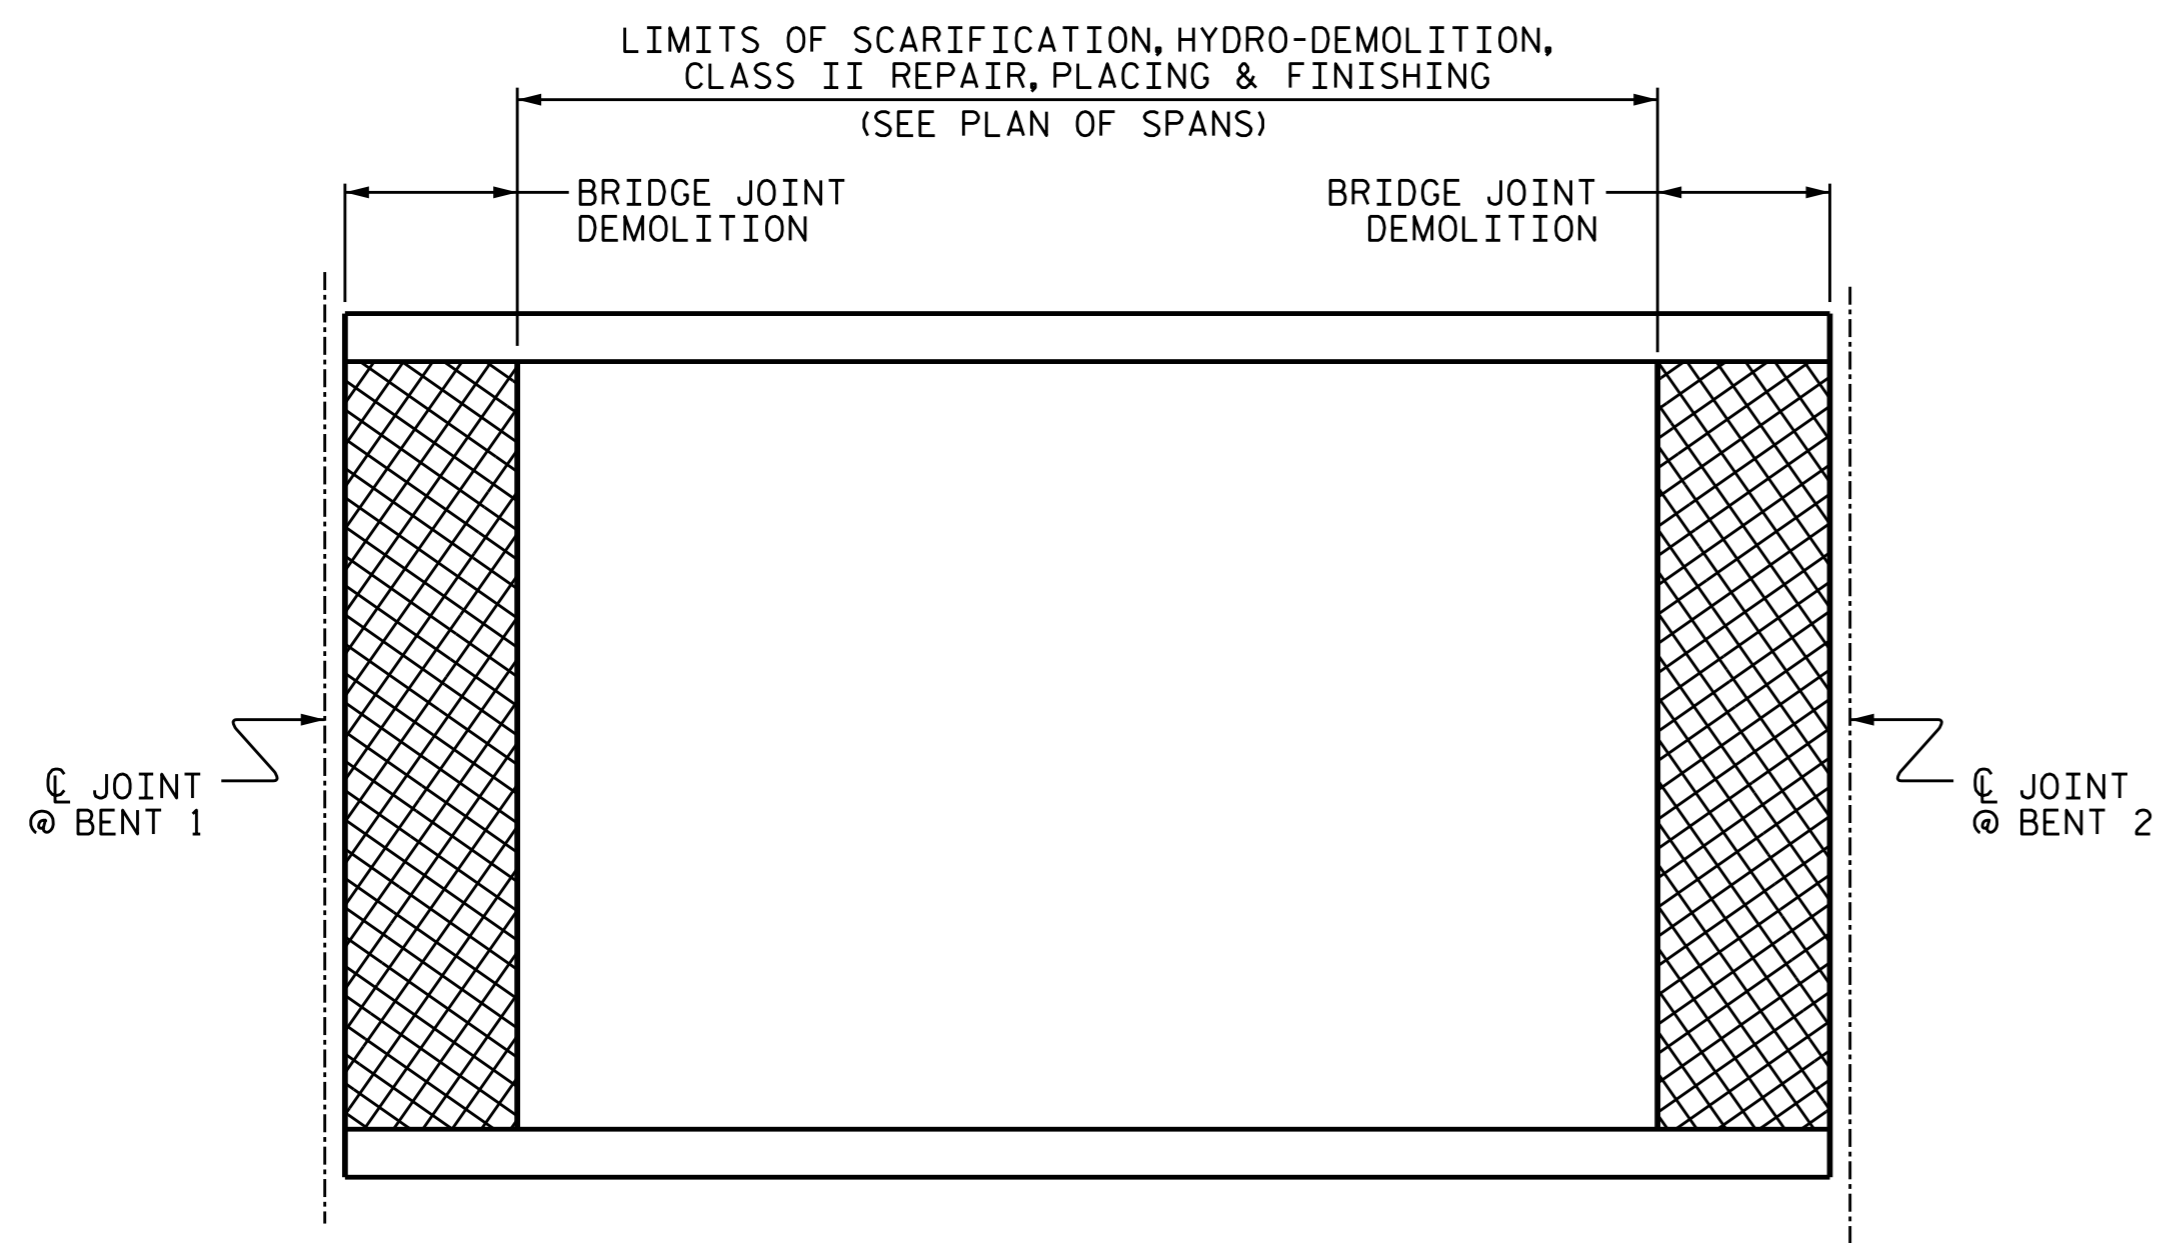

PLAN


SPAN B SHOWN, OTHER SPANS SIMILAR.

NOTES

EXISTING JOINTS AND DECK DRAINS SHALL BE SEALED PRIOR TO BEGINNING SURFACE PREPARATION OF BRIDGE DECK.

EXISTING DIMENSIONS AND BRIDGE CONDITION ARE FROM THE BEST INFORMATION AVAILABLE. THE CONTRACTOR SHALL FIELD VERIFY THE INFORMATION SHOWN ON THE PLANS AND NOTIFY THE ENGINEER IF ACTUAL DIMENSIONS AND CONDITIONS DIFFER.

DURING CONSTRUCTION, BERMS OR APPROPRIATE MEASURES SHALL BE USED TO ENSURE HYDRO-DEMOLITION WATER DOES NOT FLOW OR MIGRATE INTO ACTIVE TRAVEL LANES.

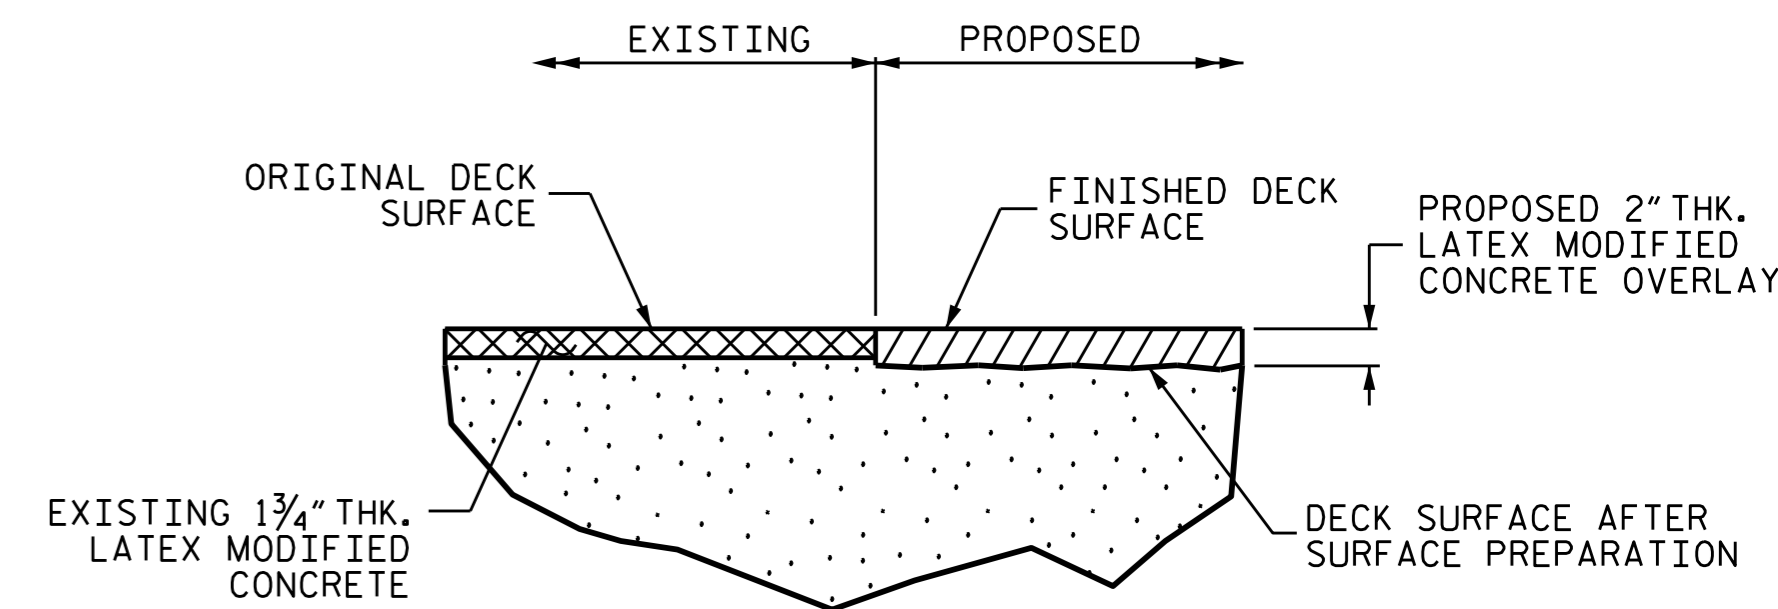

DETAIL FOR LATEX MODIFIED CONCRETE OVERLAY



ELEVATION

* DIMENSION MEASURED PERPENDICULAR TO JOINT

BRIDGE JOINT DEMOLITION

PROJECT NO. I-5788
CUMBERLAND COUNTY
 BRIDGE NO.: 157 & 158

SHEET 1 OF 3



DocuSigned by:
 T.H. Fang
 E720800097435

1/28/2016

STATE OF NORTH CAROLINA
 DEPARTMENT OF TRANSPORTATION
 RALEIGH
 SUPERSTRUCTURE
 SURFACE PREPERATION

REVISIONS						SHEET NO.
NO.	BY:	DATE:	NO.	BY:	DATE:	S-20
1			3			TOTAL SHEETS
2			4			72

DRAWN BY : T. H. FANG DATE : 9/2015
 CHECKED BY : S. B. WILLIAMS DATE : 11/2015